


NEW WATER METER SUMMARY


No.	BL Station	Lt./Rt.	Service (Long or Short)	Meter Size	Address	AS BUILT
49	34+61.25	Lt.	Short	0.75	1741 N. ASH	
50	34+66.68	Rt.	Long	0.63	1740 N. ASH	
51	35+23.71	Rt.	Long	0.63	1746 N. ASH	
52	35+60.88	Rt.	Long	0.63	1750 N. ASH	
53	35+70.95	Lt.	Short	0.63	1751 N. ASH	

NEW WATER METER SUMMARY

No.	BL Station	Lt./Rt.	Service (Long or Short)	Meter Size	Address	AS BUILT
1	12+50.10	Lt.	Short	0.63	1421 N. MADISON ST.	
2	13+26.62	Lt.	Short	XX	1437 N. MADISON ST.	
3	14+00.53	Lt.	Short	0.63	1441 N. MADISON ST.	
4	14+53.77	Rt.	Long	0.63	1442 N. MADISON ST.	
5	15+51.32	Rt.	Long	0.63	1456 N. MADISON ST.	
6	15+66.92	Lt.	Short	0.63	1447 N. MADISON ST.	
7	17+55.75	Rt.	Long	0.63	1502 N. MADISON ST.	

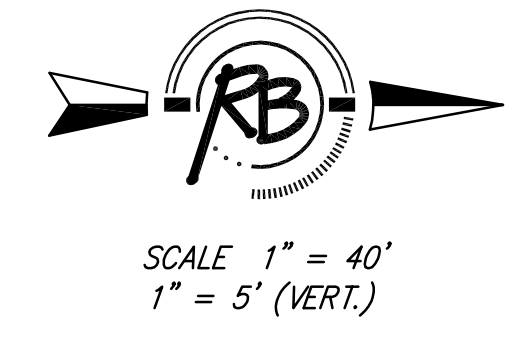

Ruggles & Pohn, P.A.
 Engineering, Surveying, Land Planning
 1000 W. 10th St., Suite 100
 Wichita, Kansas 67203
 Phone: 316-261-4600
 Fax: 316-261-4601
 www.ruggles.com

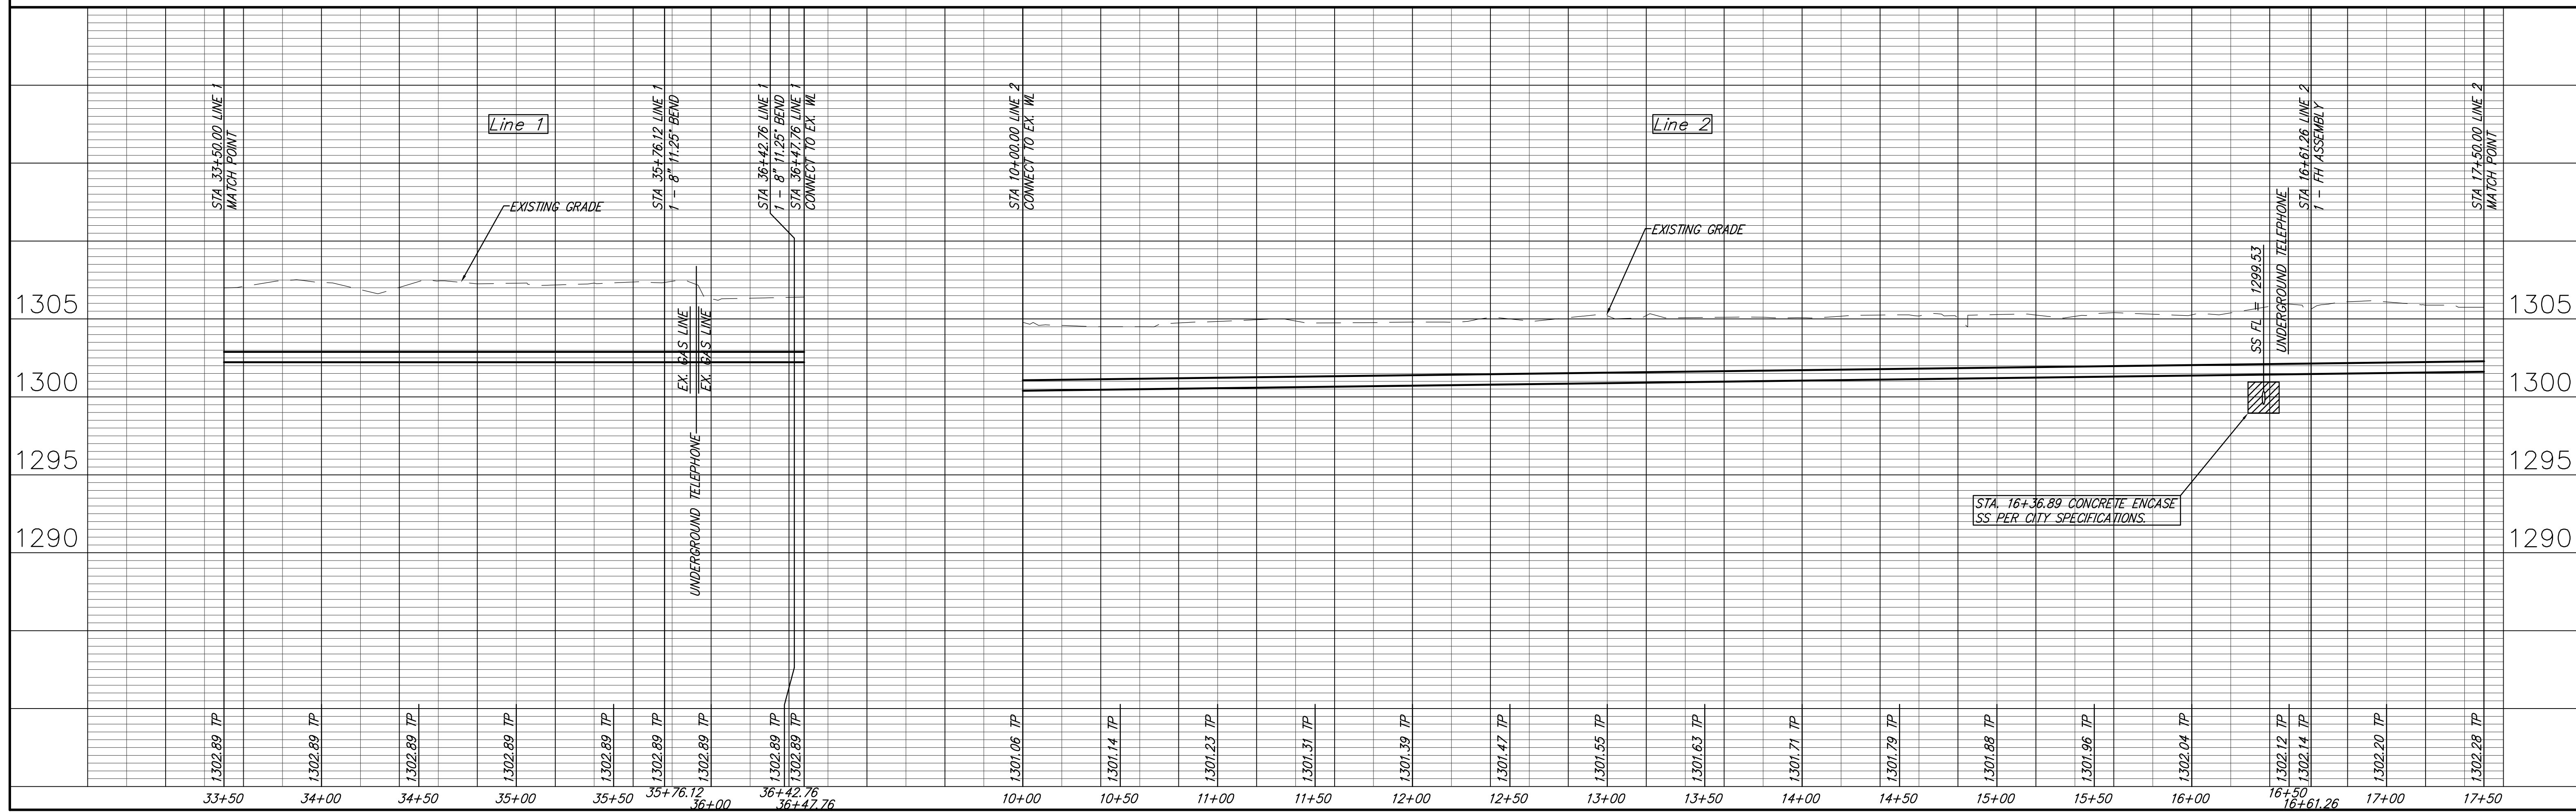

PROJECT NUMBER: 448-90210
 DESIGN: PC
 DRAWN: MLP
 CHECKED: UTILITY
 DATE: Dec. 19, 2006
 REVIEWED: REVIEW
 LOGAN WATER DISTRIBUTION
 ASH & MADISON (LINE 1 & 2)
 WICHITA, KANSAS
 RB JOB 2969W
 SHEET 30