
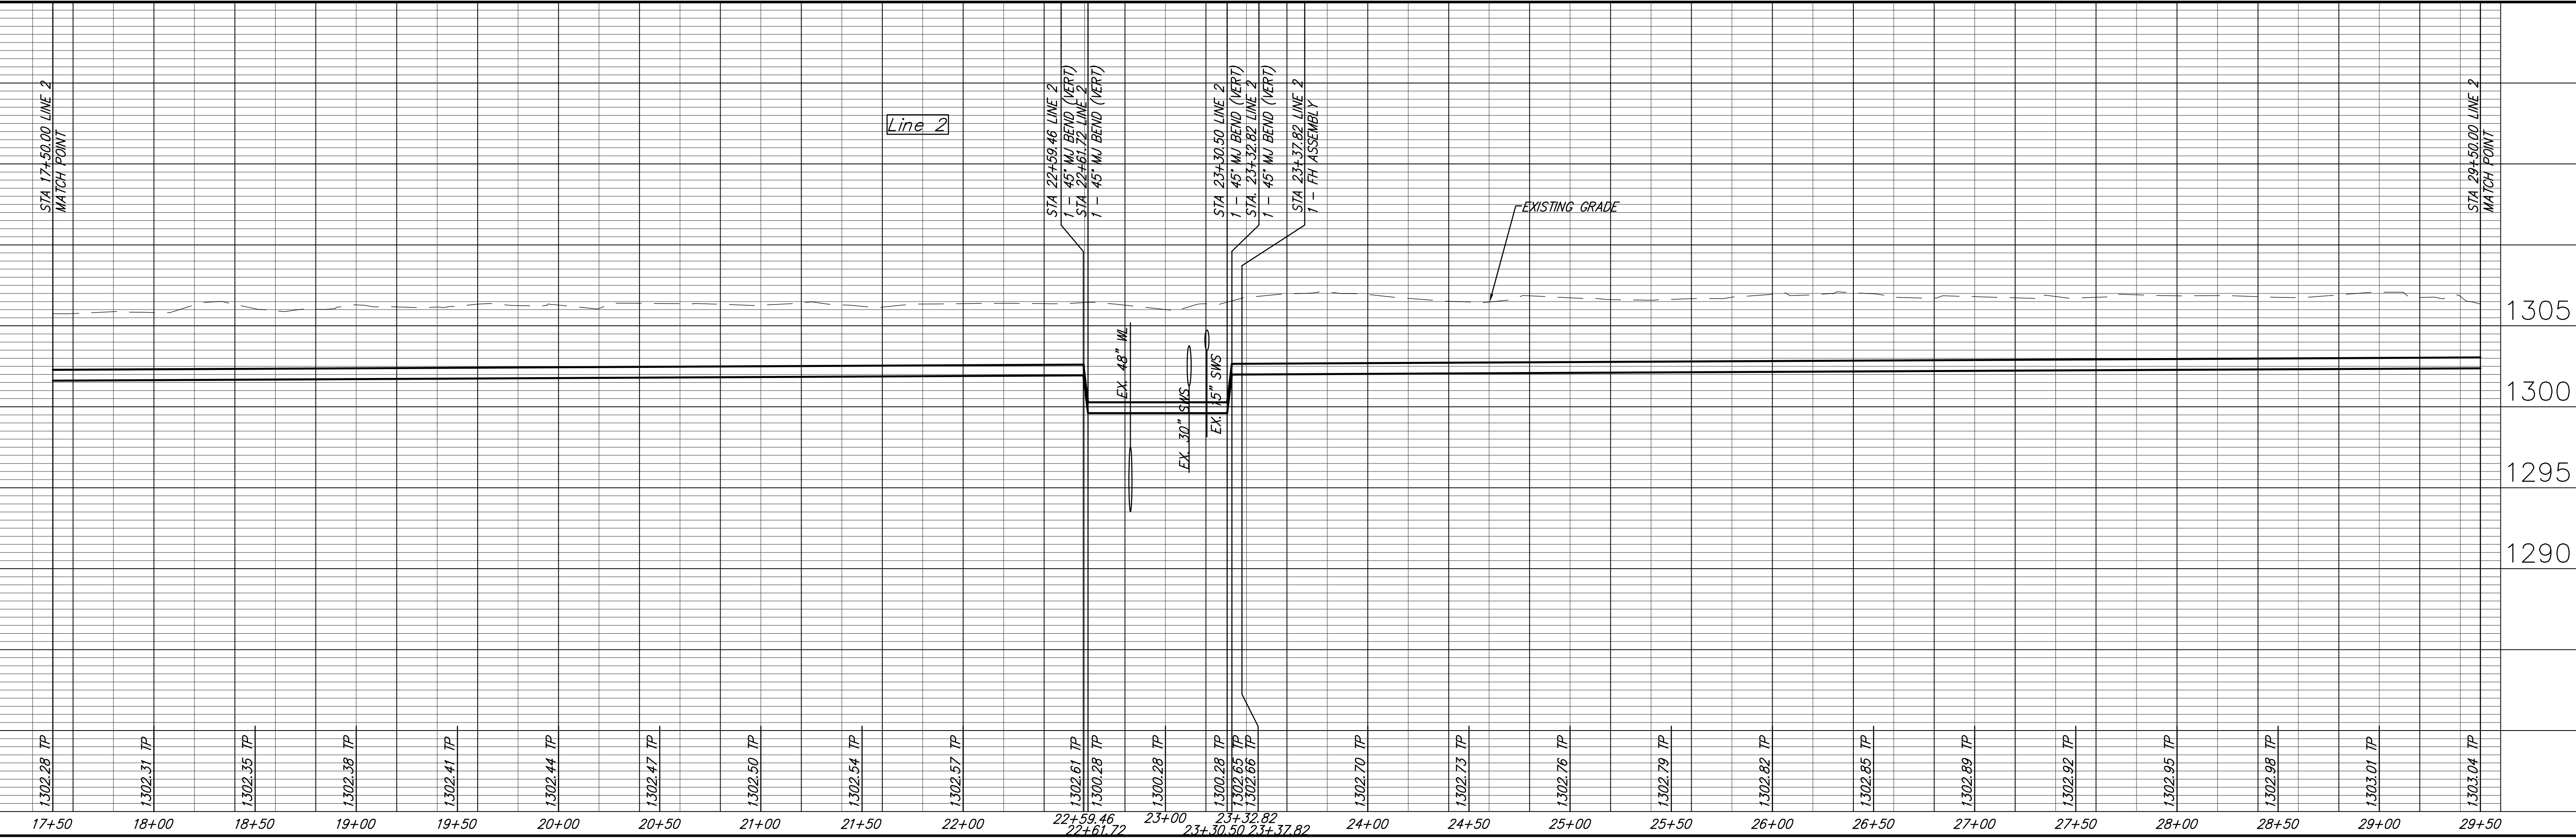


NEW WATER METER SUMMARY

No.	BL Station	Lt./Rt.	Service (Long or Short)	Meter Size	Address	AS BUILT
8	18+72.41	Lt.	Short	0.63	1515 N. MADISON ST.	
9	18+90.02	Lt.	Short	XX	1521 N. MADISON ST.	
10	19+35.00	Lt.	Short	XX	1527 N. MADISON ST.	
11	19+82.59	Lt.	Short	XX	1531 N. MADISON ST.	
12	20+36.01	Rt.	Long	0.63	1532 N. MADISON ST.	
13	21+89.53	Lt.	Short	XX	1543 N. MADISON ST.	
14	22+03.68	Rt.	Long	XX	1530 N. MADISON ST.	
15	22+74.55	Lt.	Short	0.63	1551 N. MADISON ST.	

NEW WATER METER SUMMARY

No.	BL Station	Lt./Rt.	Service (Long or Short)	Meter Size	Address	AS BUILT
16	24+87.55	Rt.	Long	XX	1616 N. MADISON ST.	
17	24+90.24	Lt.	Short	XX	1625 N. MADISON ST.	
18	26+90.54	Lt.	Short	XX	1633 N. MADISON ST.	
19	27+17.44	Rt.	Long	0.63	1634 N. MADISON ST.	
20	28+43.99	Rt.	Long	XX	1650 N. MADISON ST.	
21	29+17.34	Rt.	Long	1.00	1658 N. MADISON ST.	

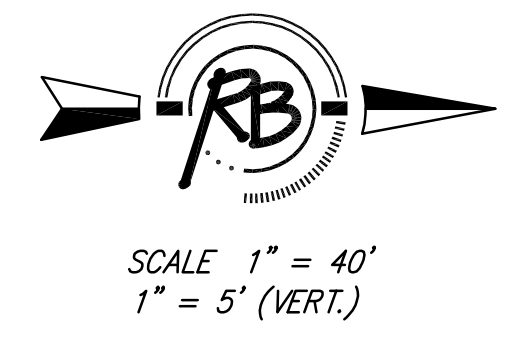

RB
 Ruggles & Pohn, P.A.
 Engineering, Surveying, Land Planning
 600 South Main Street, Suite 1000
 Wichita, Kansas 67202
 Phone: 316.264.4600
 Fax: 316.264.4601
 www.ruggles.com

PROJECT NUMBER
 448-90210
 DESIGN
 PC
 UTILITY
 DRAWING FILE
 ENG. BASE LINE 2B1

LOGAN WATER DISTRIBUTION
 MADISON STREET (LINE 2)
 WICHITA, KANSAS

RB JOB
 2969W
 SHEET
 30

DRAWN
 MLP
 DATE
 Dec. 19, 2006
 REVIEWED
 REVIEW