



**NEW WATER METER SUMMARY**

| No. | BL Station | Lt./Rt. | Service (Long or Short) | Meter Size | Address                  | AS BUILT |
|-----|------------|---------|-------------------------|------------|--------------------------|----------|
| 22  | 30+50.68   | Rt.     | Long                    | 0.63       | 1702 N. MADISON ST.      |          |
| 23  | 30+83.94   | Lt.     | Short                   | 0.63       | 1705-1704 N. MADISON ST. |          |
| 24  | 31+56.58   | Lt.     | Short                   | XX         | 1711 N. MADISON ST.      |          |
| 25  | 32+23.02   | Lt.     | Short                   | 0.63       | 1737 N. MADISON ST.      |          |
| 26  | 32+83.56   | Lt.     | Short                   | 0.63       | 1729 N. MADISON ST.      |          |
| 27  | 33+50.82   | Lt.     | Short                   | XX         | 1735 N. MADISON ST.      |          |
| 28  | 33+87.81   | Lt.     | Short                   | 0.63       | 1741 N. MADISON ST.      |          |
| 29  | 34+56.85   | Rt.     | Long                    | 0.63       | 1740 N. MADISON ST.      |          |
| 30  | 34+60.24   | Lt.     | Short                   | 0.63       | 1747 N. MADISON ST.      |          |
| 31  | 34+62.61   | Rt.     | Long                    | 0.75       | 1740 N. MADISON ST.      |          |
| 32  | 35+26.58   | Lt.     | Short                   | 0.75       | 1755 N. MADISON ST.      |          |

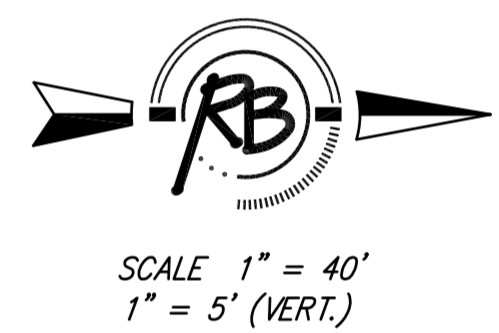

**Ruggles & Dohm, P.A.**  
 Engineering, Surveying, Land Planning  
 924 North Main  
 Wichita, Kansas 67203  
 (316) 261-4400  
 Fax: (316) 261-4401  
 Email: info@ruggles.com  
 www.ruggles.com

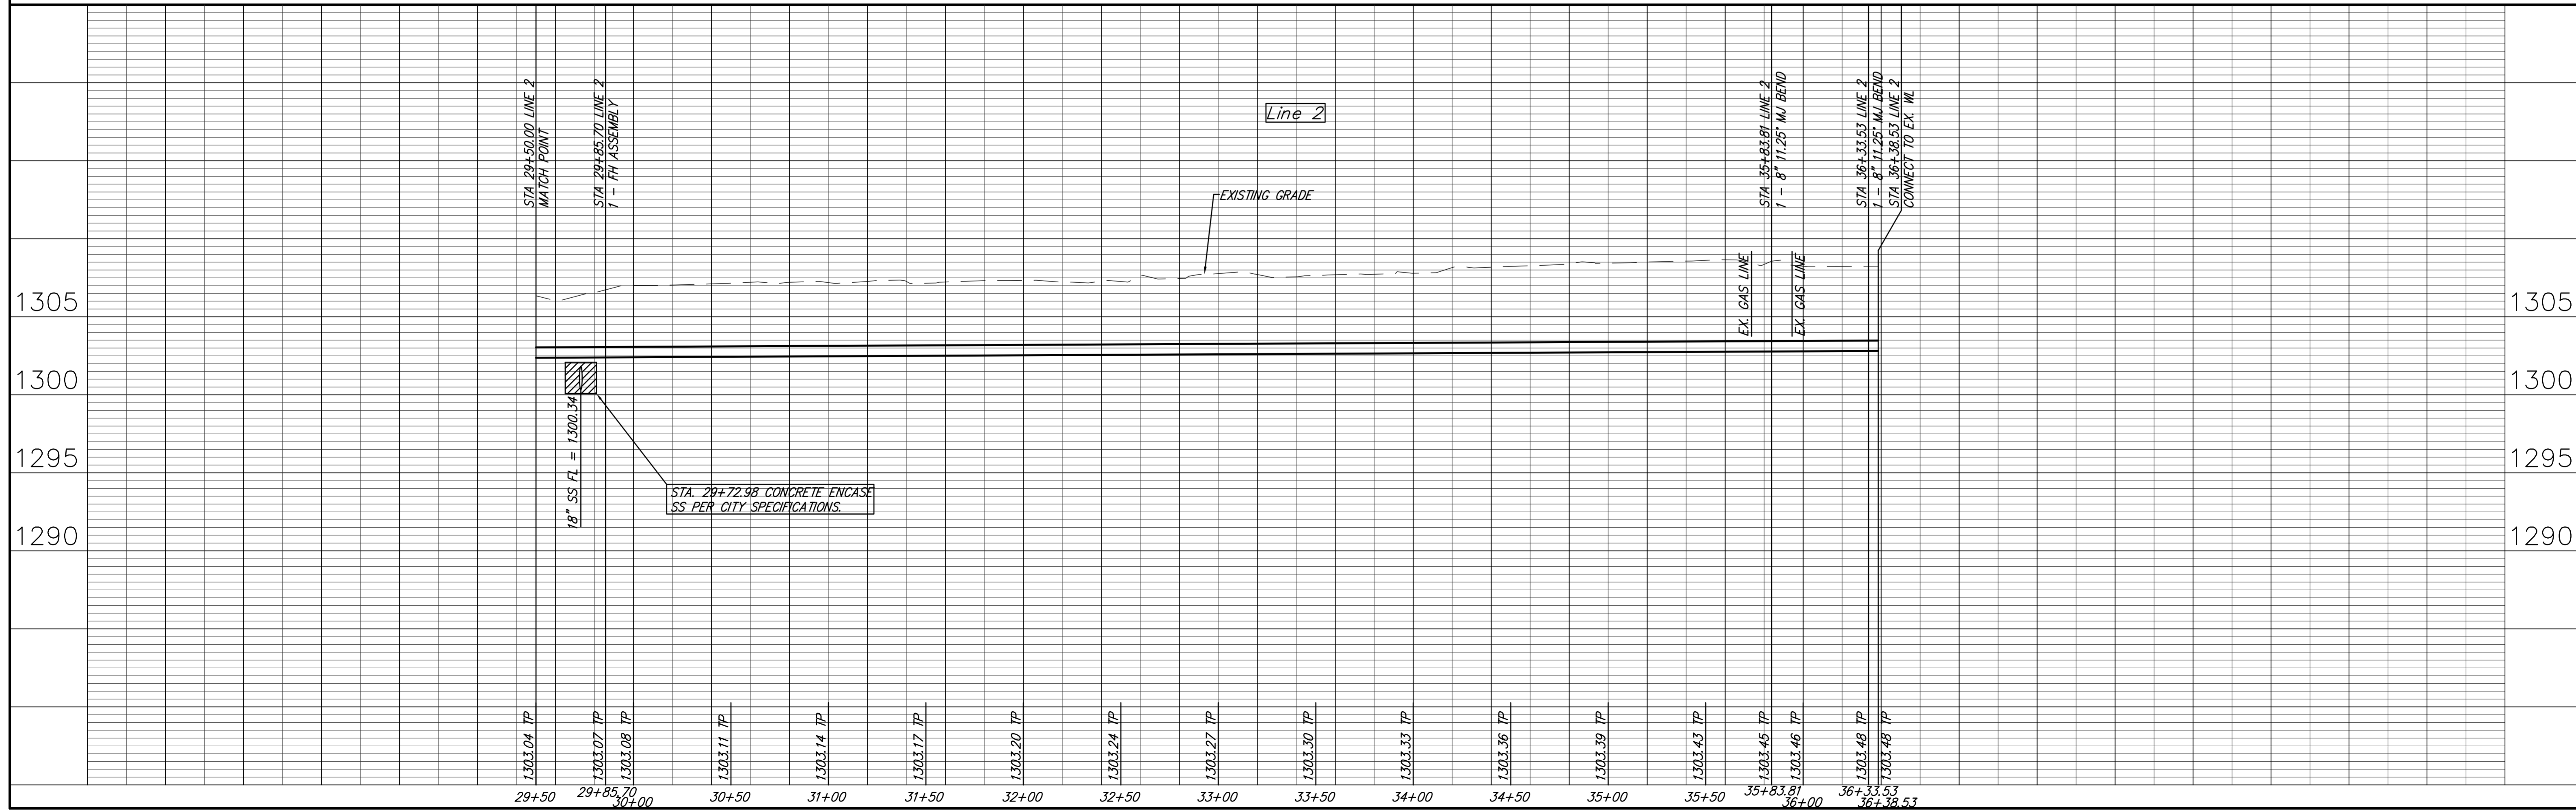

**LOGAN WATER DISTRIBUTION**  
**MADISON STREET (LINE 2)**  
 WICHITA, KANSAS

PROJECT NUMBER: 448-90210  
 DRAWING FILE: ENG. BASE LINE 2CJ

DESIGN: PC  
 UTILITY  
 DRAWN: MLP  
 DATE: Dec. 19, 2006  
 REVIEW:

RB JOB 2905W  
 80 SHEET  
 30