


NEW WATER METER SUMMARY


No.	BL Station	Lt./Rt.	Service (Long or Short)	Meter Size	Address	AS BUILT
61	34+10.31	Rt.	Long	0.63	1740 N. SPRUCE ST.	
62	34+45.28	Lt.	Short	0.63	1745 N. SPRUCE ST.	

NEW WATER METER SUMMARY

No.	BL Station	Lt./Rt.	Service (Long or Short)	Meter Size	Address	AS BUILT
1	10+97.08	Lt.	Short	XX	1403 N. GROVE ST.	
2	12+49.78	Lt.	Short	XX	1421 N. GROVE ST.	
3	12+94.89	Lt.	Short	XX	1425 N. GROVE ST.	
4	13+05.01	Rt.	Long	0.63	1420 N. GROVE ST.	
5	13+54.77	Lt.	Short	0.63	1427 N. GROVE ST. (1)	
6	14+20.80	Lt.	Short	0.63	1439 N. GROVE ST. (2)	
7	14+63.29	Lt.	Short	XX	1443 N. GROVE ST.	
8	14+72.89	Rt.	Long	0.63	1428 N. GROVE ST.	
9	15+09.93	Lt.	Short	XX	1447 N. GROVE ST.	
10	15+32.30	Rt.	Long	0.63	1436 N. GROVE ST.	
11	15+52.91	Lt.	Short	0.63	1451 N. GROVE ST.	
12	15+88.93	Rt.	Long	0.63	1448 N. GROVE ST.	
13	15+97.16	Lt.	Short	0.63	1455 N. GROVE ST.	
14	17+29.49	Lt.	Short	0.63	1501 N. GROVE ST.	
15	17+31.91	Rt.	Long	0.63	1502 N. GROVE ST.	

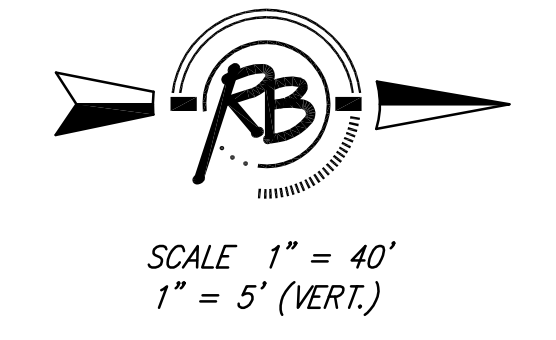


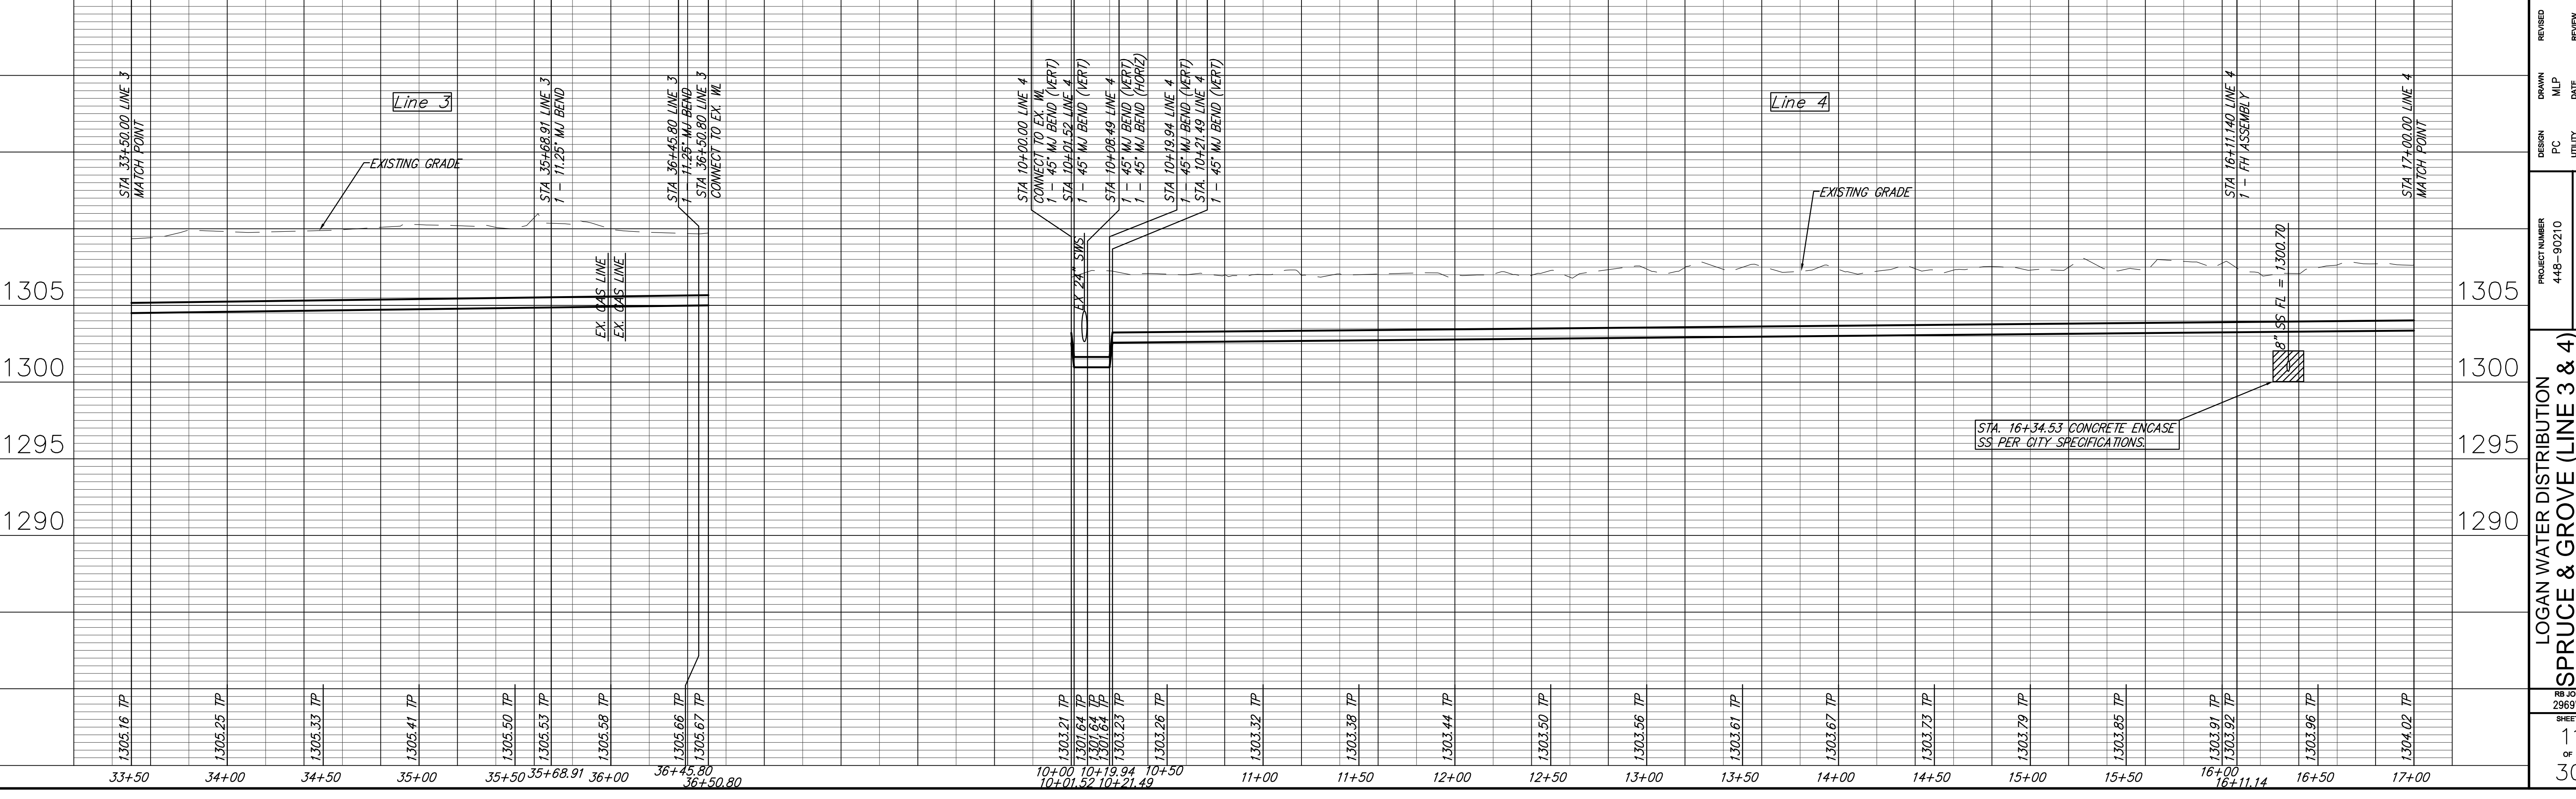

REVISIONS  
 REVISION NO. DATE BY  

PROJECT NUMBER: 448-90210  
 DRAWING FILE: ENG. BASE LINE 3C-4A3

LOGAN WATER DISTRIBUTION  
 SPRUCE & GROVE (LINE 3 & 4)  
 WICHITA, KANSAS

RB JOB 2969W  
 SHEET 11 OF 30