

NEW WATER METER SUMMARY

No.	BL Station	Lt./Rt.	Service (Long or Short)	Meter Size	Address	AS BUILT
16	17+55.73	Lt.	Short	0.63	1505 N. GROVE ST.	
17	17+60.84	Rt.	Long	0.63	1504 N. GROVE ST.	
18	18+07.12	Lt.	Short	0.63	1507 N. GROVE ST.	
19	18+26.93	Rt.	Long	0.63	1508 N. GROVE ST.	
20	18+52.83	Rt.	Long	0.63	1510 N. GROVE ST.	
21	18+88.33	Lt.	Short	0.63	1513 N. GROVE ST.	
22	19+41.24	Lt.	Short	XX	1517 N. GROVE ST.	
23	19+57.40	Lt.	Short	0.63	1521 N. GROVE ST.	
24	19+61.57	Rt.	Long	0.63	1516 N. GROVE ST.	
25	20+08.40	Rt.	Long	XX	1524 N. GROVE ST.	
26	20+24.53	Lt.	Short	0.63	1523 N. GROVE ST.	
27	20+53.77	Rt.	Long	XX	1528 N. GROVE ST.	
28	21+08.30	Lt.	Short	0.63	1533 N. GROVE ST.	
29	21+57.09	Rt.	Long	0.63	1532 N. GROVE ST.	
30	22+08.79	Lt.	Short	XX	1537 N. GROVE ST.	
31	22+27.58	Rt.	Long	0.63	1534 N. GROVE ST.	
32	22+51.71	Rt.	Long	XX	1542 N. GROVE ST.	

NEW WATER METER SUMMARY

No.	BL Station	Lt./Rt.	Service (Long or Short)	Meter Size	Address	AS BUILT
33	23+69.35	Rt.	Short	0.63	1550 N. GROVE ST.	
34	24+35.92	Lt.	Long	0.63	2406 E. 15TH ST. N.	


BENCHMARK #6:
 CUT ON TOP OF CURB SOUTH SIDE OF THE SE CURB RETURN @ 14TH AND GROVE ELEV. = 1307.83 NGVD

BENCHMARK #7:
 CUT ON TOP OF CURB NORTH SIDE OF THE NE CURB RETURN @ 15TH AND GROVE ELEV. = 1309.52 NGVD

BENCHMARK #11:
 CUT ON TOP OF CURB NORTH SIDE OF THE NE CURB RETURN @ 15TH AND POPLAR ELEV. = 1312.45 NGVD



SCALE 1" = 40'
 1" = 5' (VERT.)

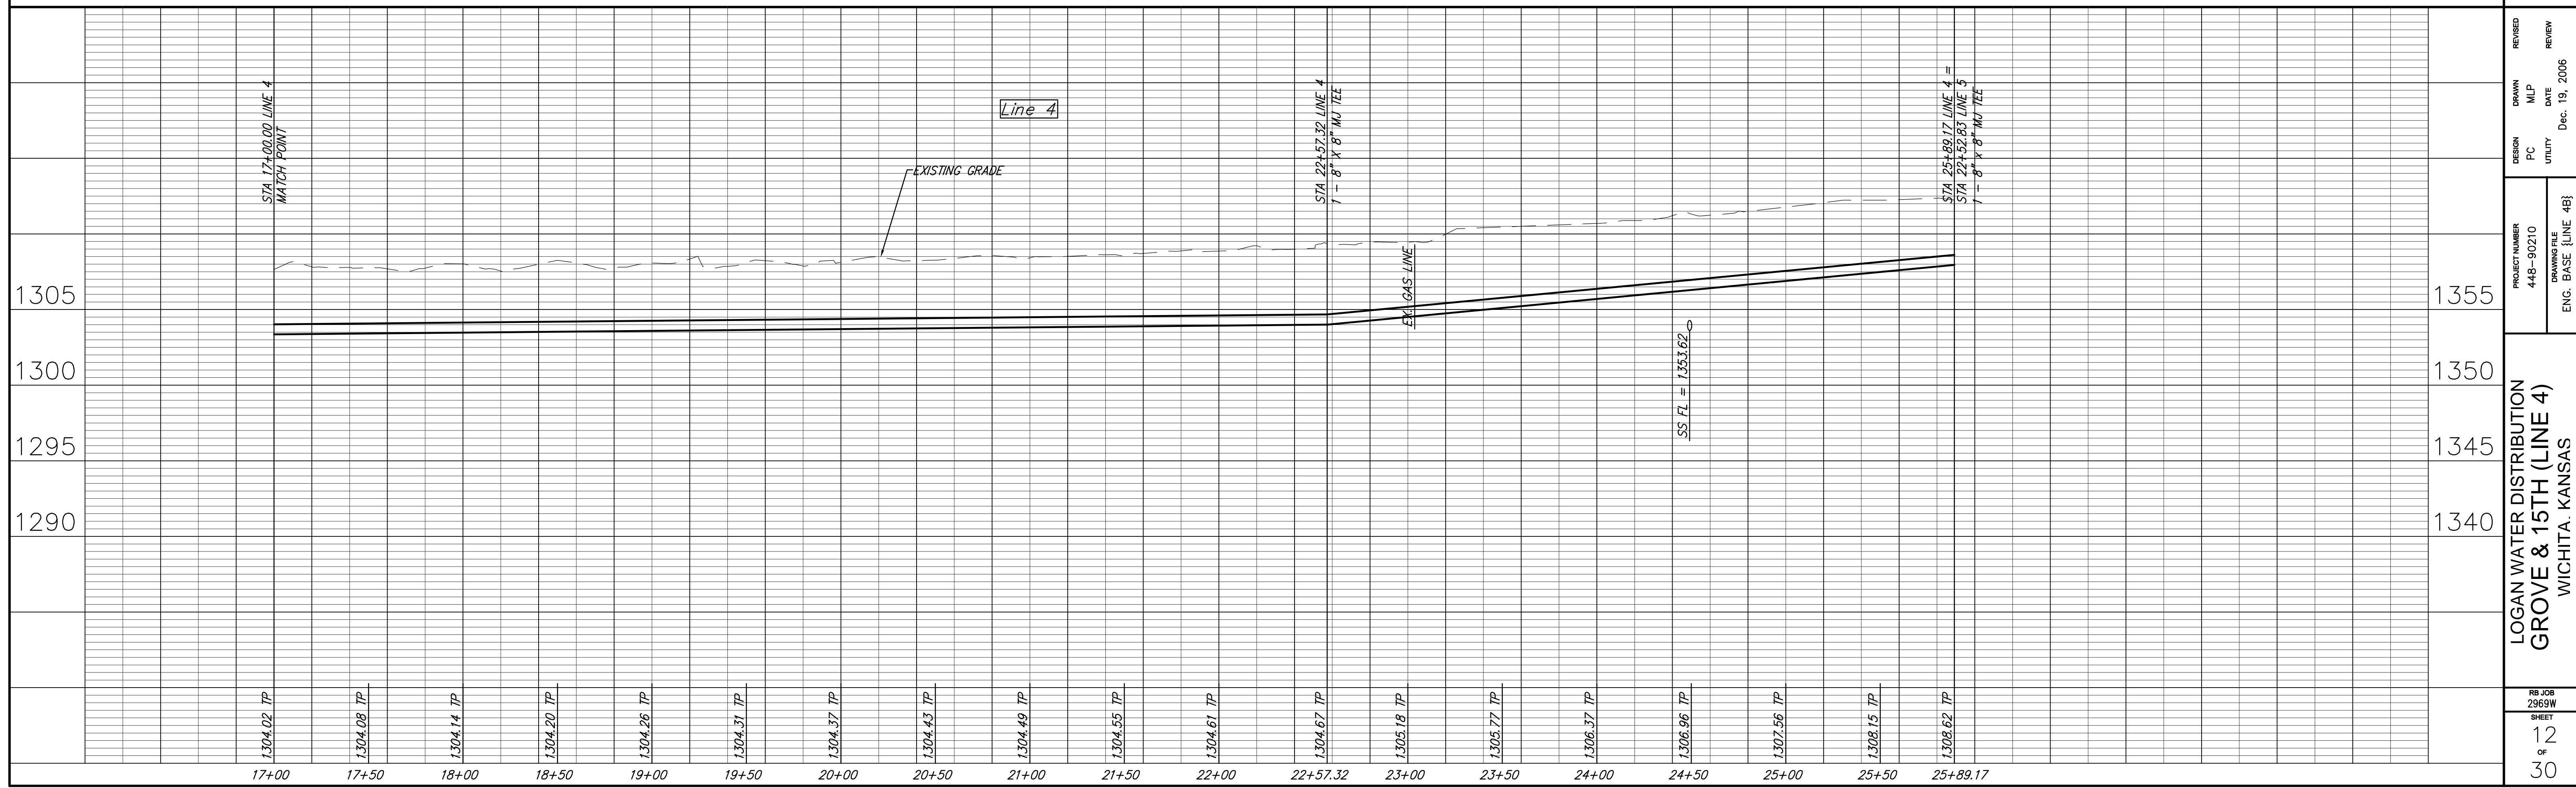

PROJECT NUMBER
 448-90210
 DESIGN
 PC
 UTILITY
 DRAWING FILE
 ENG. BASE LINE 4B
 DRAWN
 MLP
 DATE
 Dec. 19, 2006
 REVIEW
 REVIEW

LOGAN WATER DISTRIBUTION
GROVE & 15TH (LINE 4)
 WICHITA, KANSAS
 RB JOB
 2969W
 SHEET
 12
 OF
 30