

NEW WATER METER SUMMARY

No.	BL Station	Lt./Rt.	Service (Long or Short)	Meter Size	Address	AS BUILT
1	33+73.74	Lt.	Long	XX	2700 E. 14TH ST. N.	
2	34+27.99	Lt.	Long	XX	2702 E. 14TH ST. N.	
3	34+99.72	Lt.	Long	XX	2708 E. 14TH ST. N.	
4	35+57.46	Lt.	Long	XX	2712 E. 14TH ST. N.	

BENCHMARK #15:  
CUT ON TOP OF CURB SOUTH SIDE OF  
THE SE CURB RETURN @ 14TH AND ESTELLE  
ELEV. = 1321.16 NGVD


BENCHMARK #16:  
CUT ON TOP OF CURB EAST SIDE OF  
THE NE CURB RETURN @ 15TH AND ESTELLE  
ELEV. = 1321.62 NGVD

BENCHMARK #20:  
CUT ON TOP OF CURB SOUTH SIDE OF  
THE SE CURB RETURN @ 14TH AND VOLUTSIA  
ELEV. 1336.03 NGVD


BENCHMARK #21:  
CUT ON TOP OF CURB WEST SIDE OF  
THE NW CURB RETURN @ 15TH AND VOLUTSIA  
ELEV. = 1325.61 NGVD

NEW WATER METER SUMMARY

No.	BL Station	Lt./Rt.	Service (Long or Short)	Meter Size	Address	AS BUILT
1	34+00.87	Lt.	Long	XX	2702 E. 15TH ST. N.	
2	34+02.46	Lt.	Long	XX	2708 E. 15TH ST. N.	

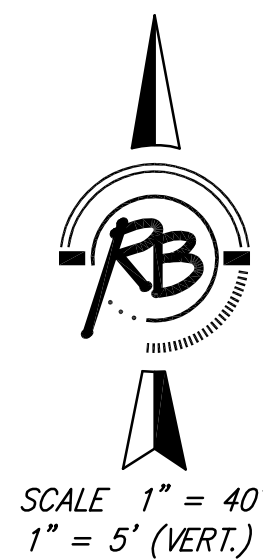

Russell & Bohm, P.A.  
Engineering, Surveying, Land Planning  
600 N. Main St., Suite 1000  
Wichita, Kansas 67202  
www.russellandbohm.com

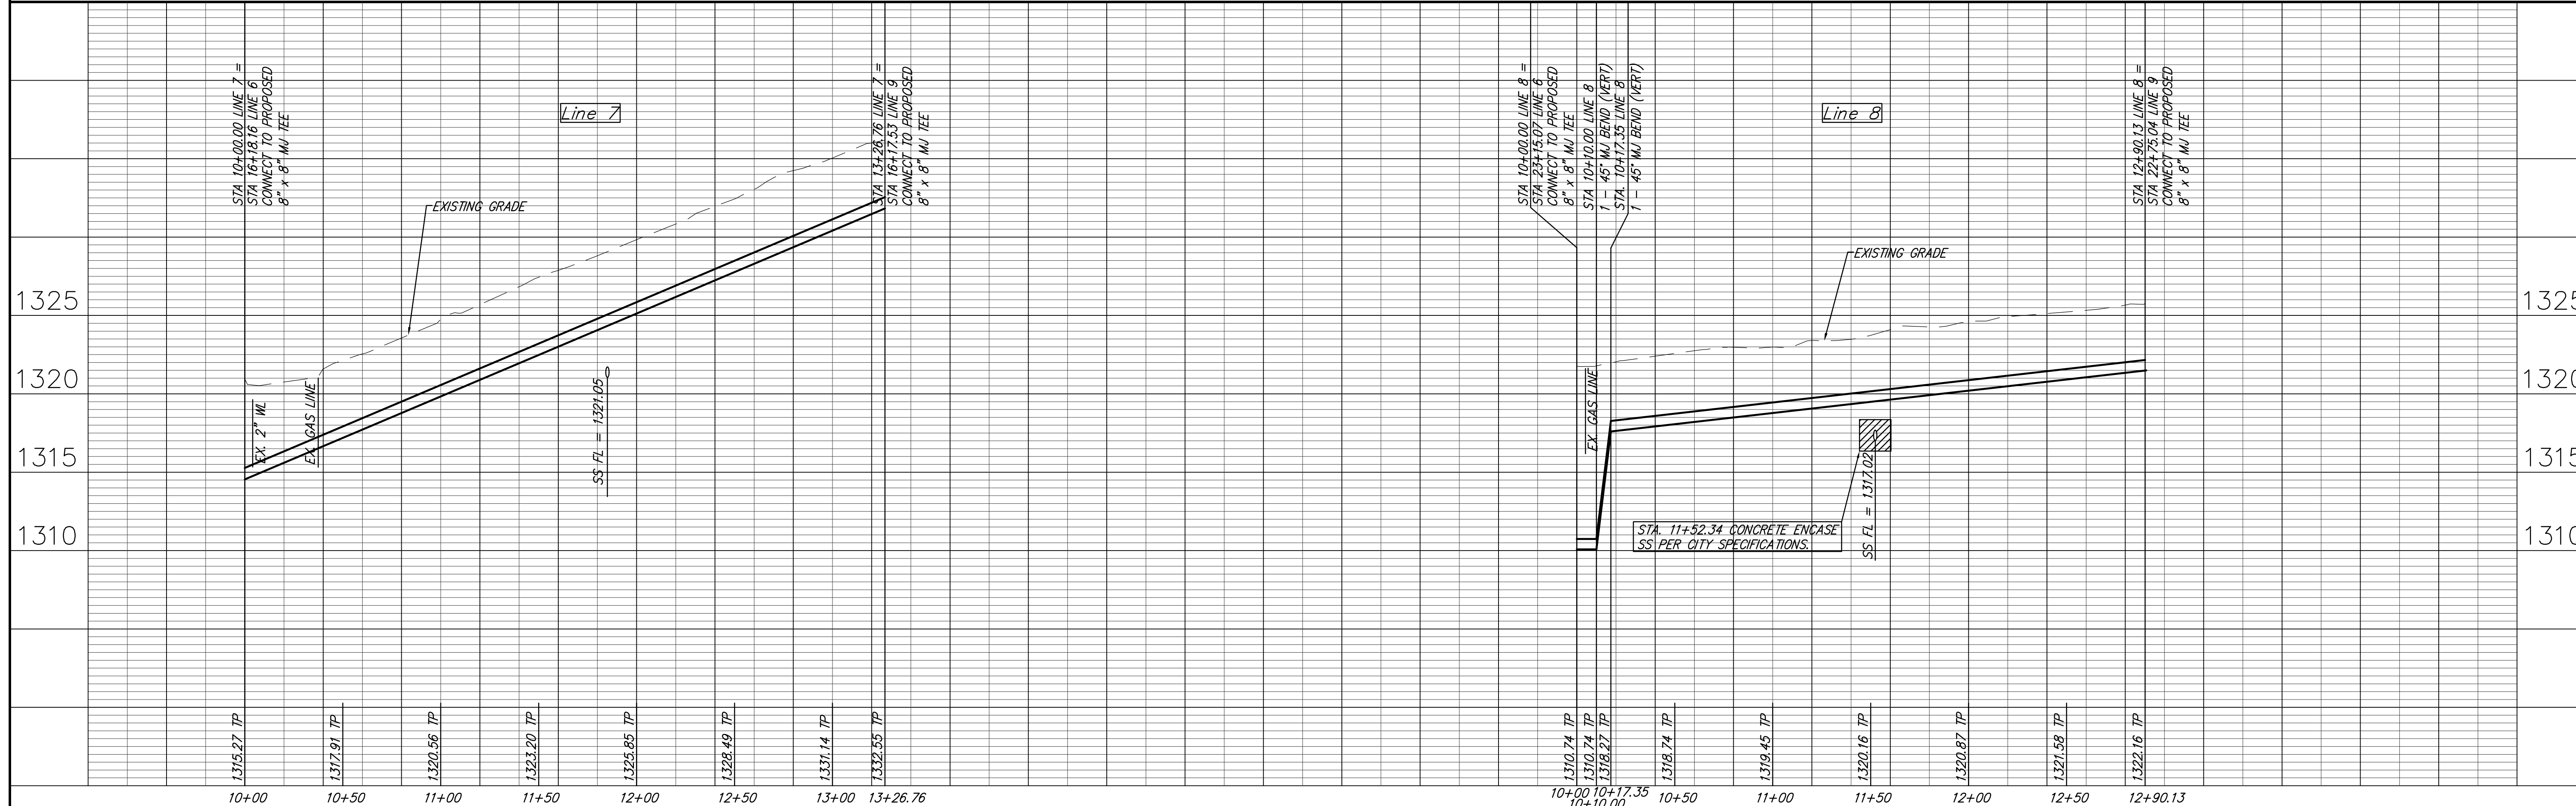

REVISIONS

NO.	DATE	BY	REVISION
1	Dec. 19, 2006	MLP	REVIEW

PROJECT NUMBER: 448-90210  
DRAWING FILE: ENC. BASE LINE 7-8

LOGAN WATER DISTRIBUTION  
14TH & 15TH (LINE 7&8)  
WICHITA, KANSAS

RB JOB 2969W  
SHEET 18 OF 30