

NEW WATER METER SUMMARY

No.	BL Station	Lt./Rt.	Service (Long or Short)	Meter Size	Address	AS BUILT
69	33+24.13	Rt.	Long	0.63	1730 N. VOLUTSIA ST.	
70	33+58.81	Lt.	Short	1.00	1727 N. VOLUTSIA ST.	
71	33+61.25	Rt.	Long	0.63	1736 N. VOLUTSIA ST.	
72	34+13.84	Lt.	Short	0.75	1737 N. VOLUTSIA ST.	
73	34+24.89	Rt.	Long	0.63	1740 N. VOLUTSIA ST.	
74	34+74.01	Rt.	Long	XX	1744 N. VOLUTSIA ST.	
75	35+23.78	Rt.	Long	0.63	1750 N. VOLUTSIA ST.	
76	35+72.20	Lt.	Short	0.63	1747 N. VOLUTSIA ST.	
77	35+72.20	Rt.	Long	0.63	1754 N. VOLUTSIA ST.	


NEW WATER METER SUMMARY

No.	BL Station	Lt./Rt.	Service (Long or Short)	Meter Size	Address	AS BUILT
1	10+98.94	Lt.	Short	XX	1403 N. CHAUTAUQUA ST.	
2	11+43.22	Rt.	Long	XX	1412 N. CHAUTAUQUA ST.	
3	11+95.40	Lt.	Short	XX	1407 N. CHAUTAUQUA ST.	
4	12+27.99	Rt.	Long	XX	1416 N. CHAUTAUQUA ST.	
5	12+54.16	Lt.	Short	XX	1409 N. CHAUTAUQUA ST.	
6	12+89.14	Lt.	Short	0.63	1425 N. CHAUTAUQUA ST. (1)	
7	13+27.93	Rt.	Long	0.63	1424 N. CHAUTAUQUA ST. (2)	
8	13+72.83	Rt.	Long	0.63	1434 N. CHAUTAUQUA ST.	
9	14+03.10	Lt.	Short	0.63	1429 N. CHAUTAUQUA ST. (1)	
10	14+15.85	Rt.	Long	XX	1438 N. CHAUTAUQUA ST. (2)	
11	14+65.66	Rt.	Long	XX	1442 N. CHAUTAUQUA ST.	
12	15+20.91	Lt.	Short	0.63	1435 N. CHAUTAUQUA ST.	
13	15+28.04	Rt.	Long	XX	1448 N. CHAUTAUQUA ST.	
14	16+27.43	Lt.	Short	0.63	1457 N. CHAUTAUQUA ST.	


BENCHMARK #23:
 CUT ON TOP OF CURB NORTH SIDE OF THE NE CURB RETURN @ 17TH AND VOLUTSIA ELEV. = 1,331.15 NGVD

BENCHMARK #24:
 CUT ON TOP OF CURB NORTH SIDE OF THE NE CURB RETURN @ 13TH AND CHAUTAUQUA ELEV. = 1,338.88 NGVD

BENCHMARK #25:
 1" PIPE @ CL 14TH AND CHAUTAUQUA ELEV. = 1,342.31 NGVD

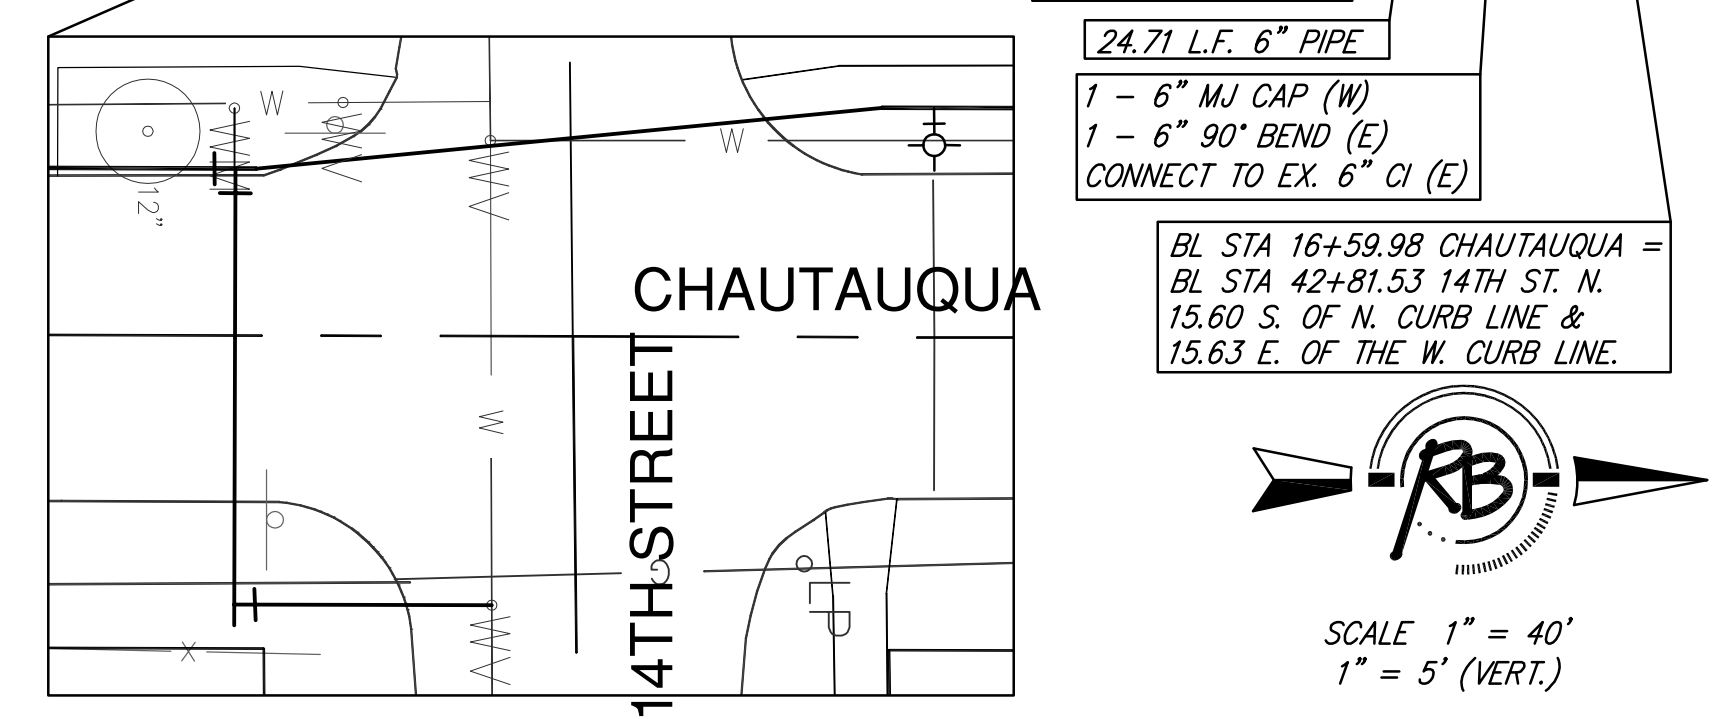

SCALE 1" = 40'
 1" = 5' (VERT.)

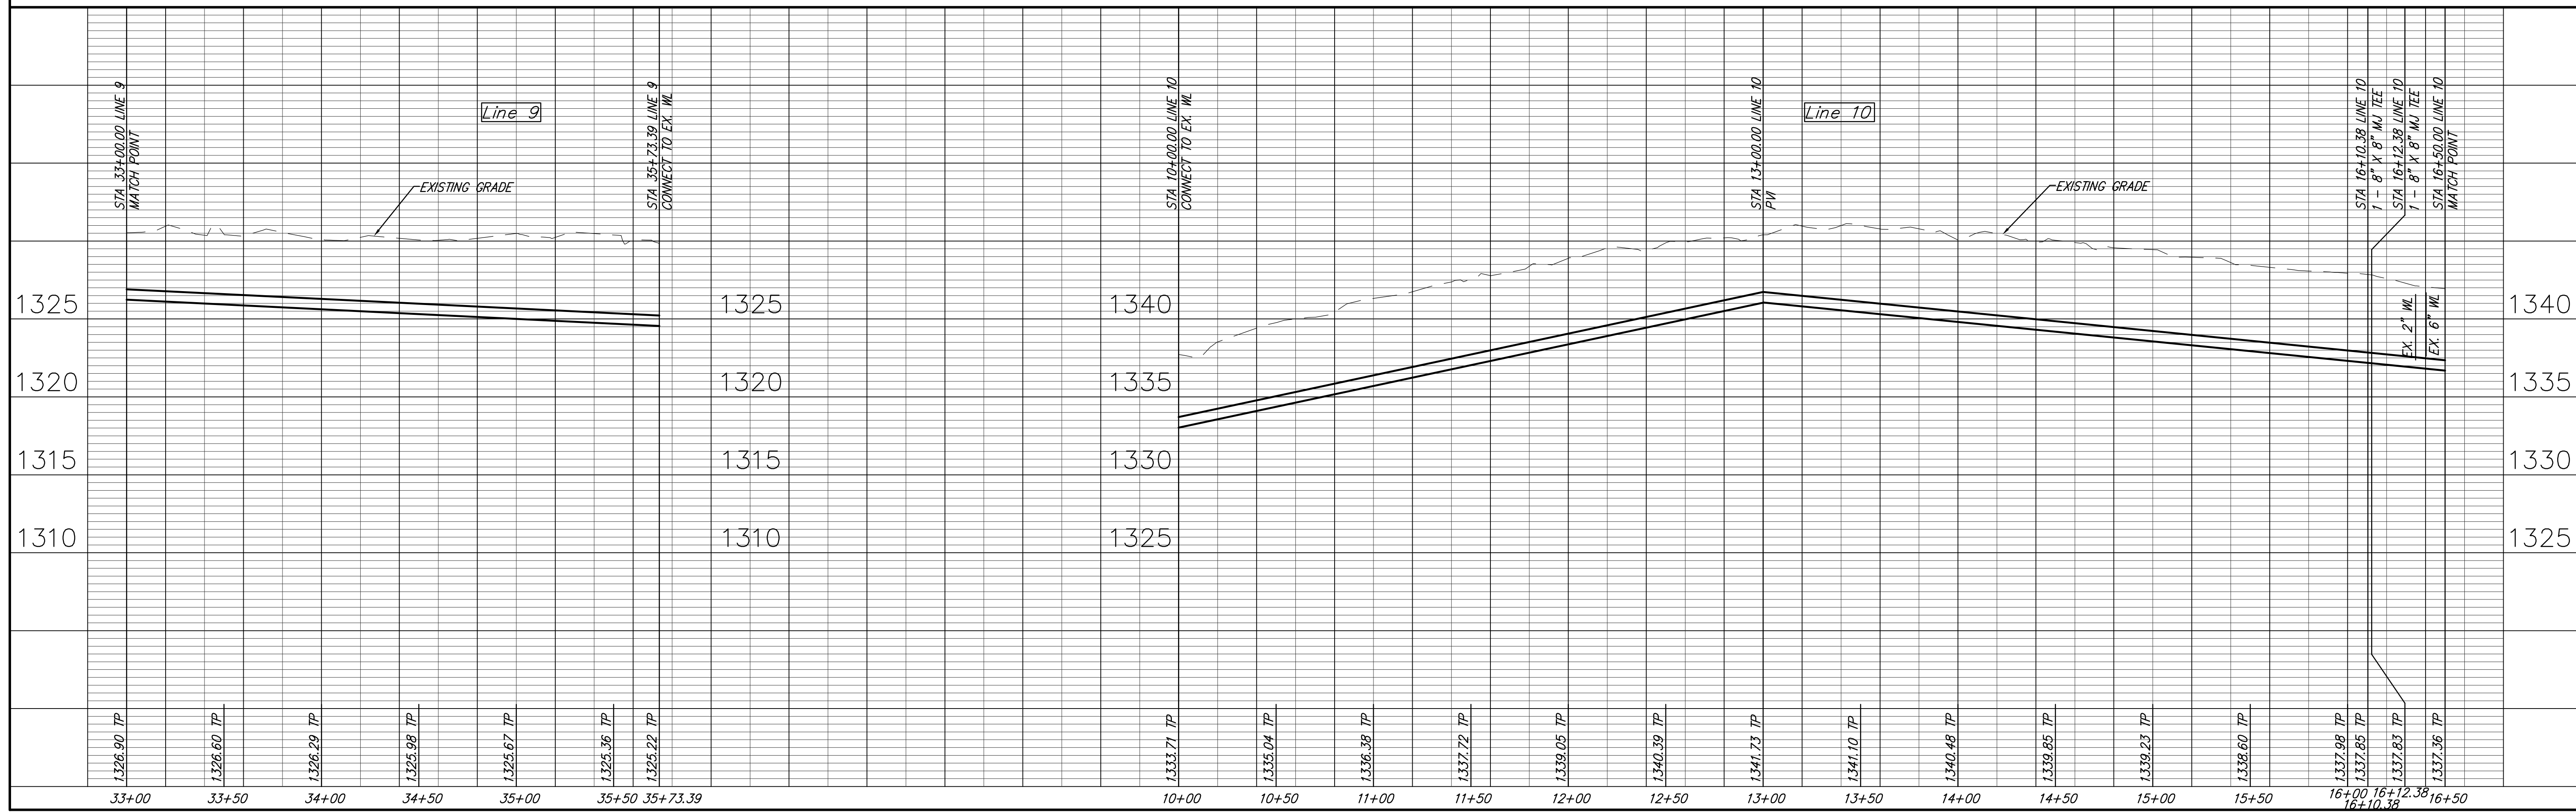

RB
 Russell & Robins, P.A.
 Engineering, Surveying, Land Planning
 600 W. Main St., Suite 100
 Wichita, Kansas 67202
 Phone: 316-261-4000
 Fax: 316-261-4001
 www.russellandrobins.com

PROJECT NUMBER 448-90210
DRAWING FILE LOGAN WATER DISTRIBUTION VOLUTSIA & CHAUTAUQUA (LINE 9&10)
ENG. BASE LINE 9C-10A

DESIGN PC
UTILITY MWP
DATE Dec. 19, 2006

REVIEW REVIEW

RB JOB 2969W
SHEET 21
OF 30