

**NEW WATER METER SUMMARY**


No.	BL Station	Lt./Rt.	Service (Long or Short)	Meter Size	Address	AS BUILT
37	28+03.77	Lt.	Short	0.63	1637 N. CHAUTAUQUA ST.	
38	10+22.22	Rt.	Long	0.63	1646 N. CHAUTAUQUA ST.	
39	28+53.74	Lt.	Short	0.63	1641 N. CHAUTAUQUA ST.	
40	10+22.22	Rt.	Long	0.63	1652 N. CHAUTAUQUA ST.	
41	28+86.79	Lt.	Short	0.63	1647 N. CHAUTAUQUA ST.	
42	29+48.30	Lt.	Short	0.63	1651 N. CHAUTAUQUA ST.	
43	29+50.05	Lt.	Short	0.63	3117 E. 16TH ST. N.	
44	10+22.22	Rt.	Short	XX	1658 N. CHAUTAUQUA ST.	
45	10+22.22	Rt.	Short	XX	3211 E. 16TH ST. N.	



BENCHMARK #27:  
 "L" CUT ON TOP OF CURB NORTH SIDE OF  
 THE NW CURB RETURN @ 16TH AND  
 CHAUTAUQUA  
 ELEV. = 1338.77

SCALE 1" = 40'  
 1" = 5' (VERT.)

**Russell & Pohn, P.A.**  
 Engineering, Surveying, Land Planning  
 600 N. Main St., Suite 100  
 Wichita, Kansas 67202  
 Phone: (316) 264-4500  
 Fax: (316) 264-4501  
 www.russellandpohn.com

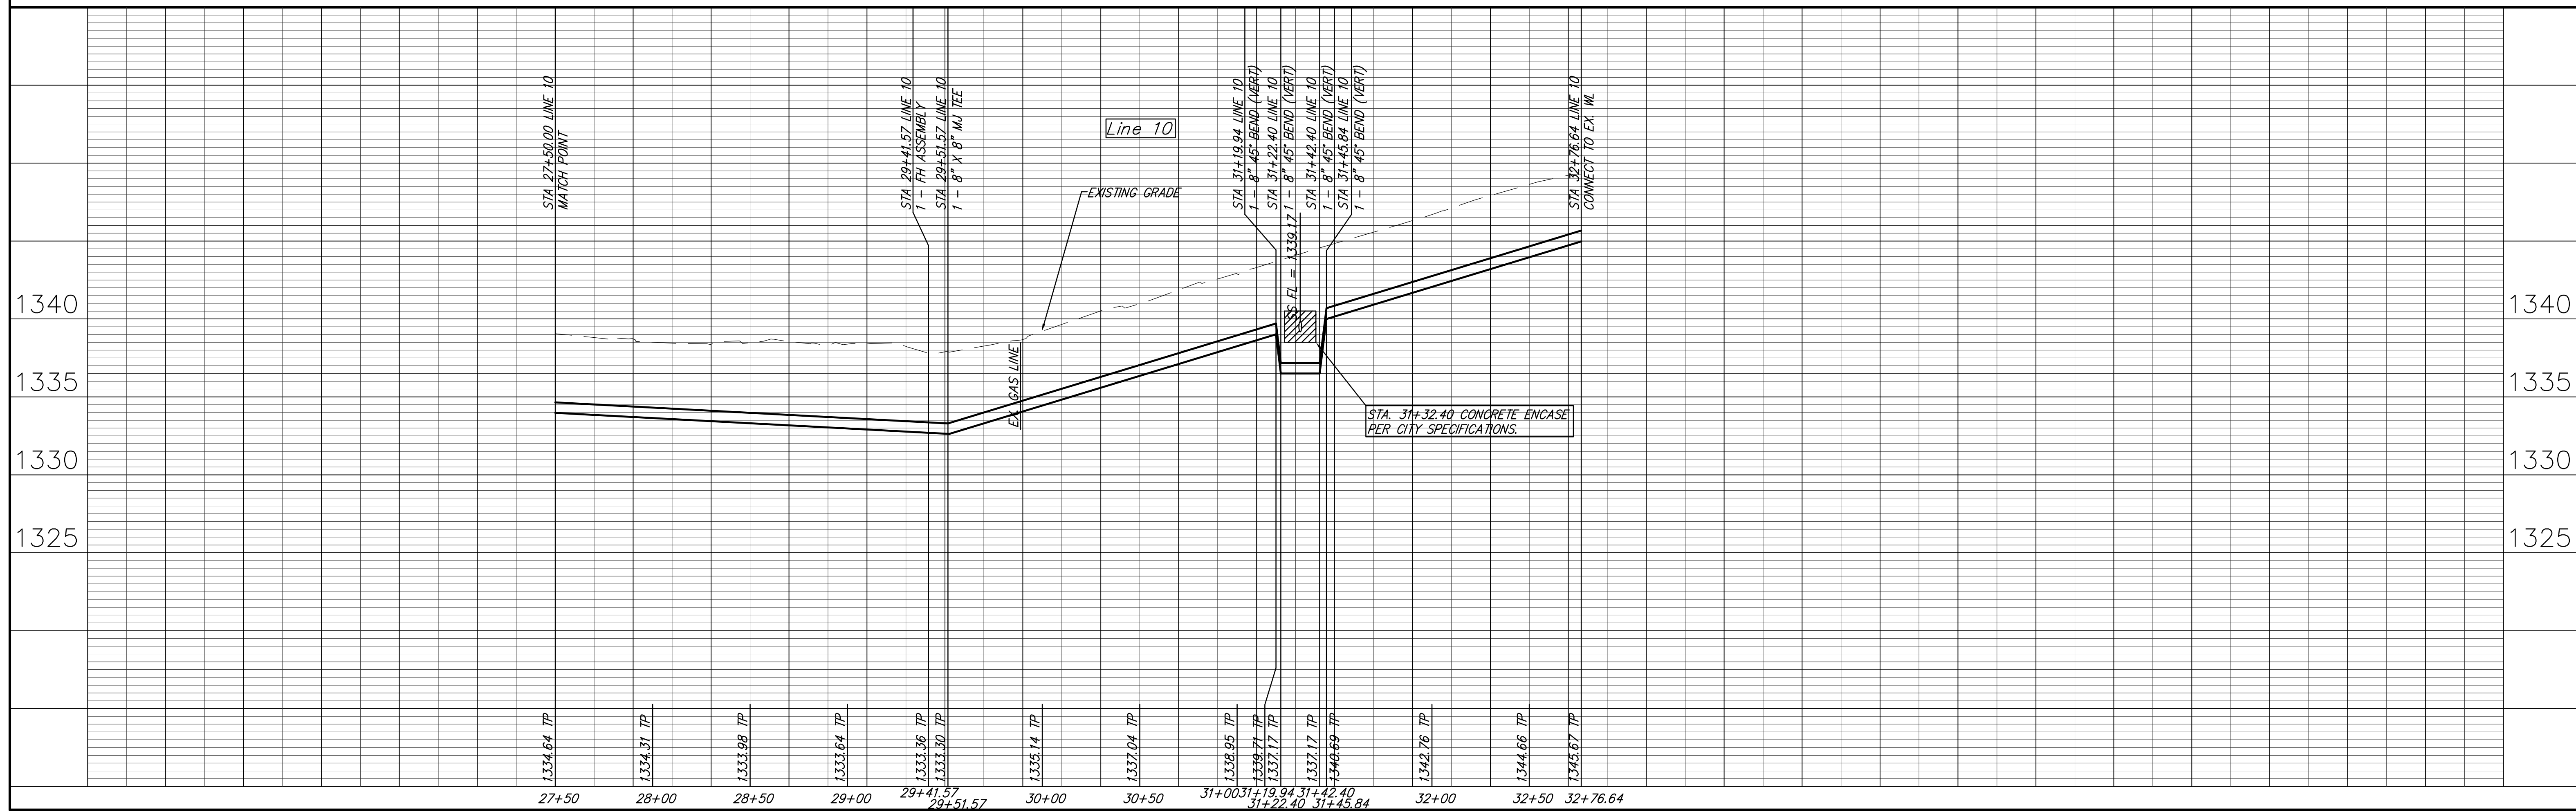

REVISIONS:  
 REVIEW: [ ]  
 DATE: Dec. 19, 2006  
 DRAWN: MLP  
 DESIGN: PC  
 PROJECT NUMBER: 448-90210  
 DRAWING FILE: [ ]  
 ENG. BASE: [ ] LINE 10CJ  
**LOGAN WATER DISTRIBUTION  
 CHAUTAUQUA & 16TH (LINE 10)  
 WICHITA, KANSAS**  
 RB JOB: 2969W  
 SHEET: 23 OF 30