



THE WATERFRONT SIXTH ADDITION

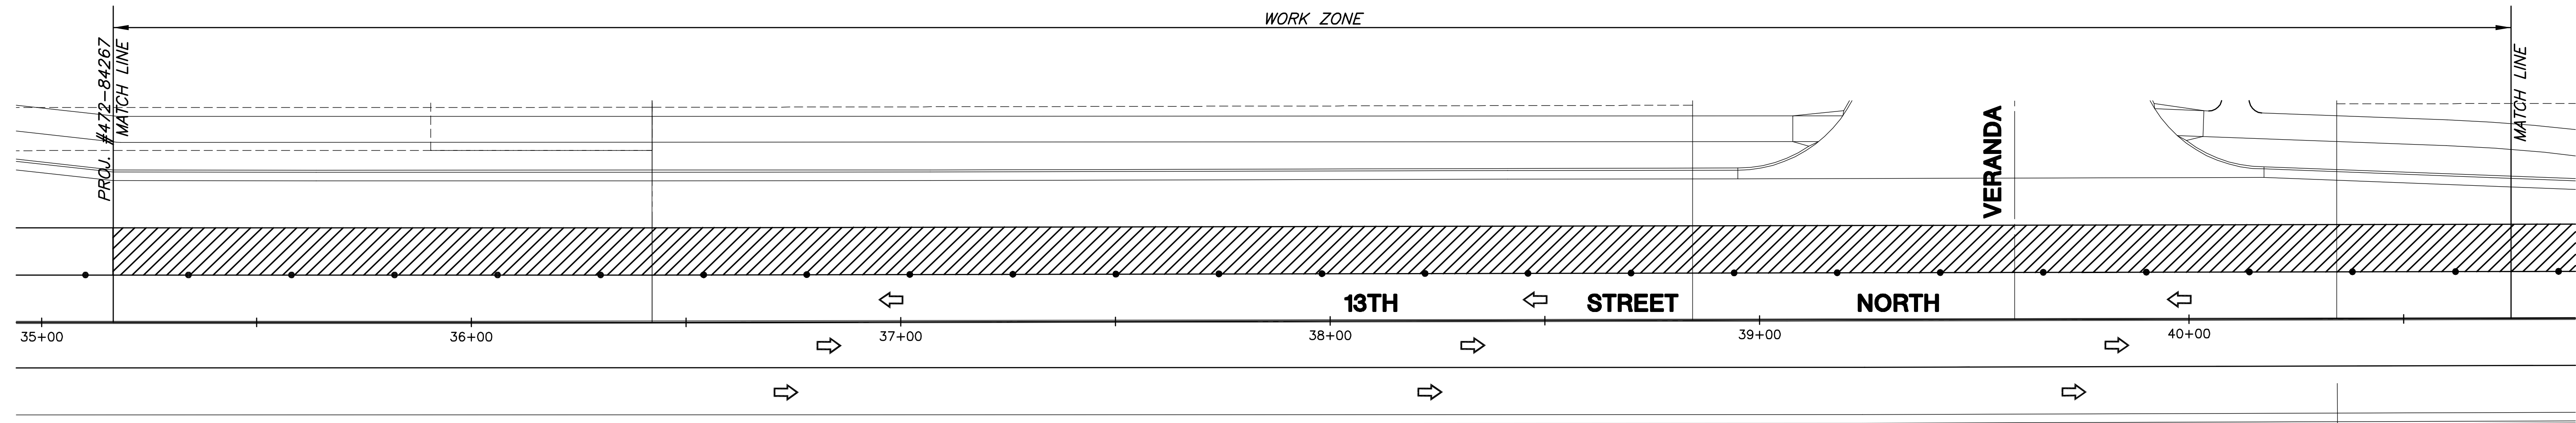


THE GREENWICH OFFICE PARK ADDITION

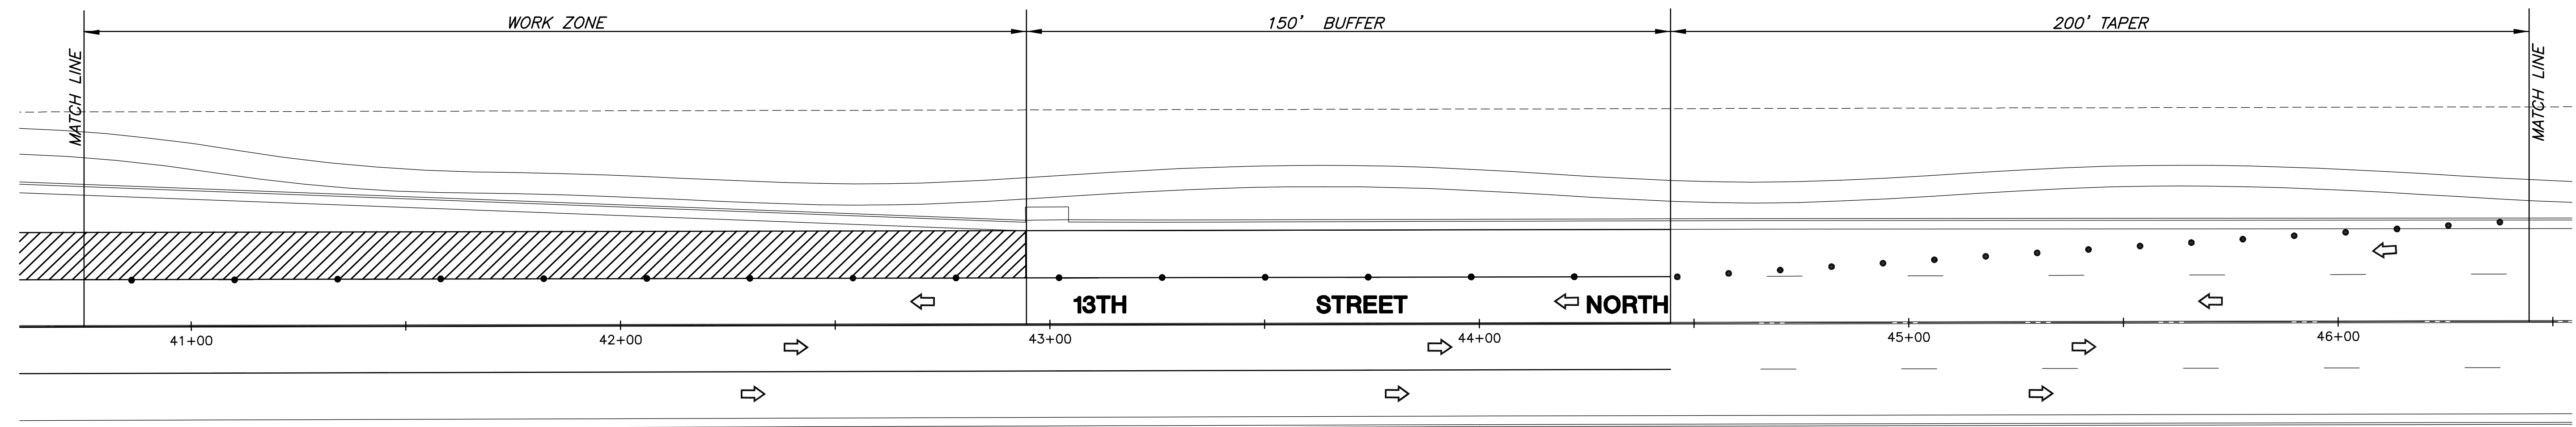

THE GREENWICH OFFICE PARK ADDITION

UNPLATTED

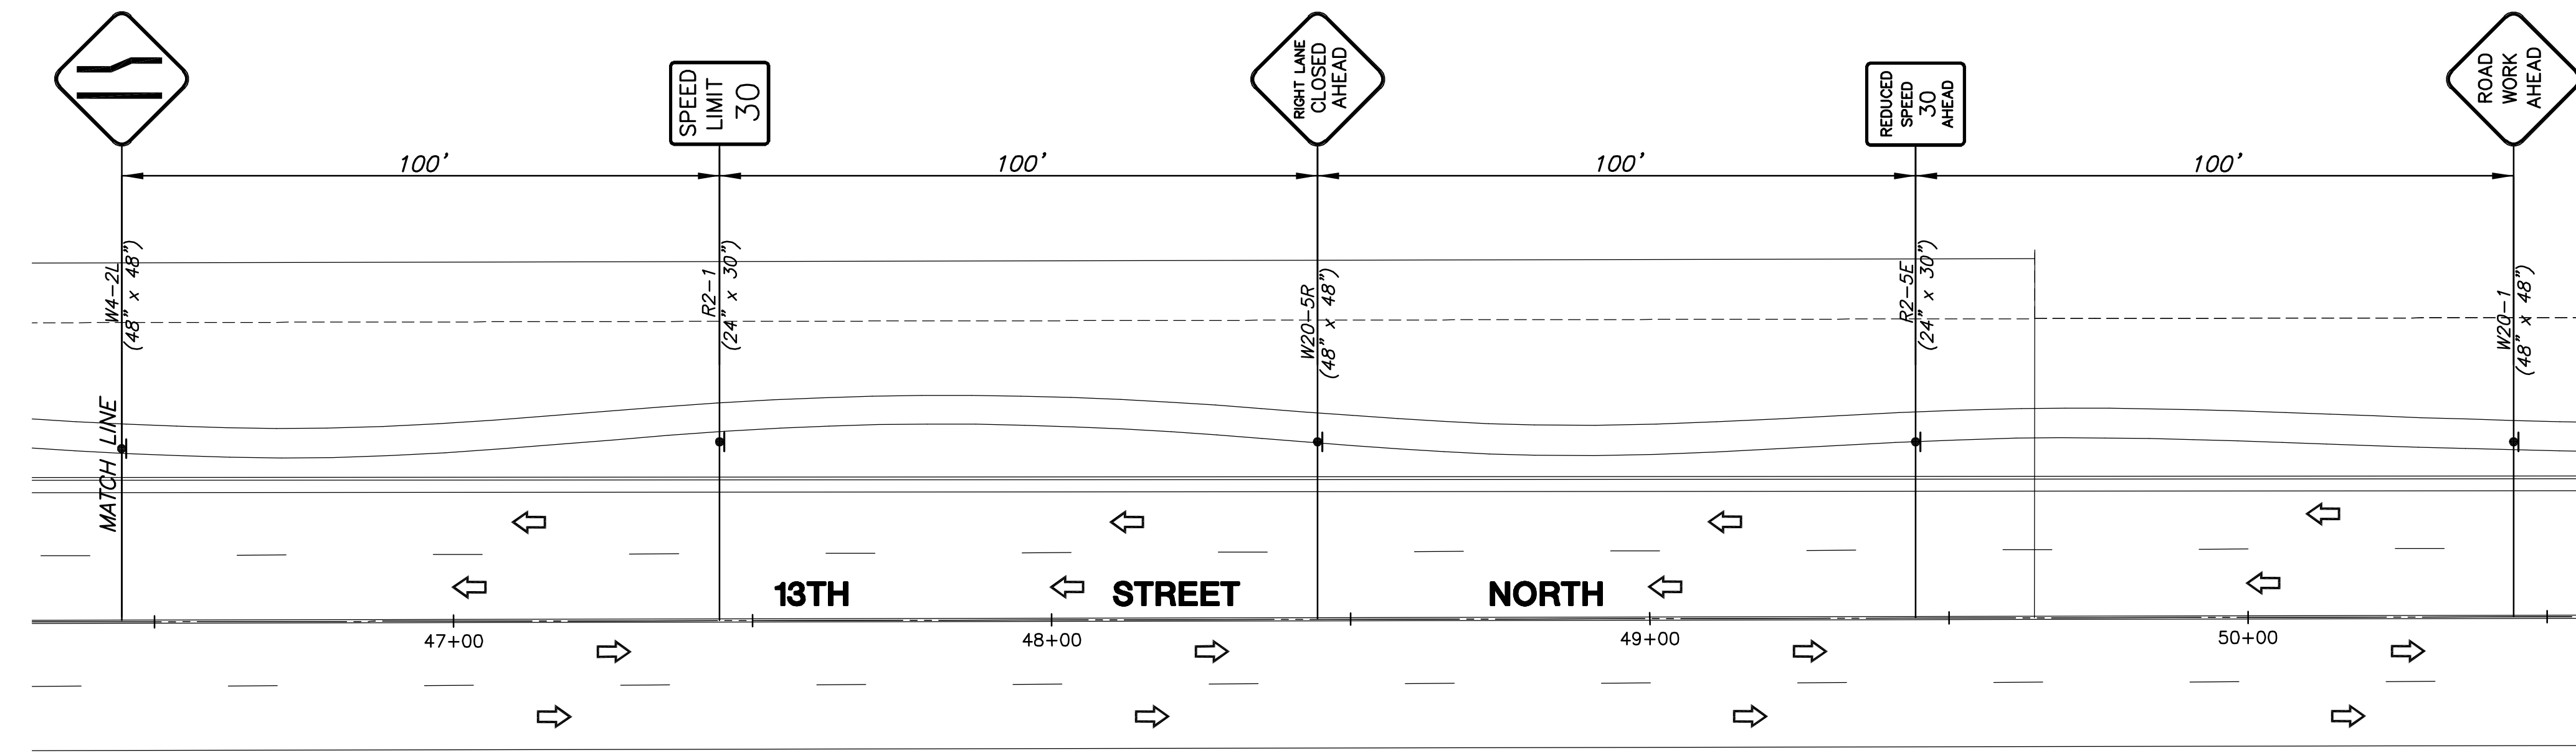

LEGEND

- ▲ One Post Sign
- Traffic Lane
- ▨ Work Area
- Reflectorized Drum
- Tubular Marker
- ⇨ Direction of Traffic

