


PAVING & INCIDENTAL DRAINAGE
GREENWICH OFFICE PARK ADD.
PHASE 1 - PART A

BERKELEY SQUARE PARKWAY
SHEET TITLE
472-84644
PROJECT NUMBER

DFL
DESIGN BY
KKL
DRAWN BY
GJA
CHECKED BY

ISSUED
January 2008
REVISED

SHEET NO.
8 of 22

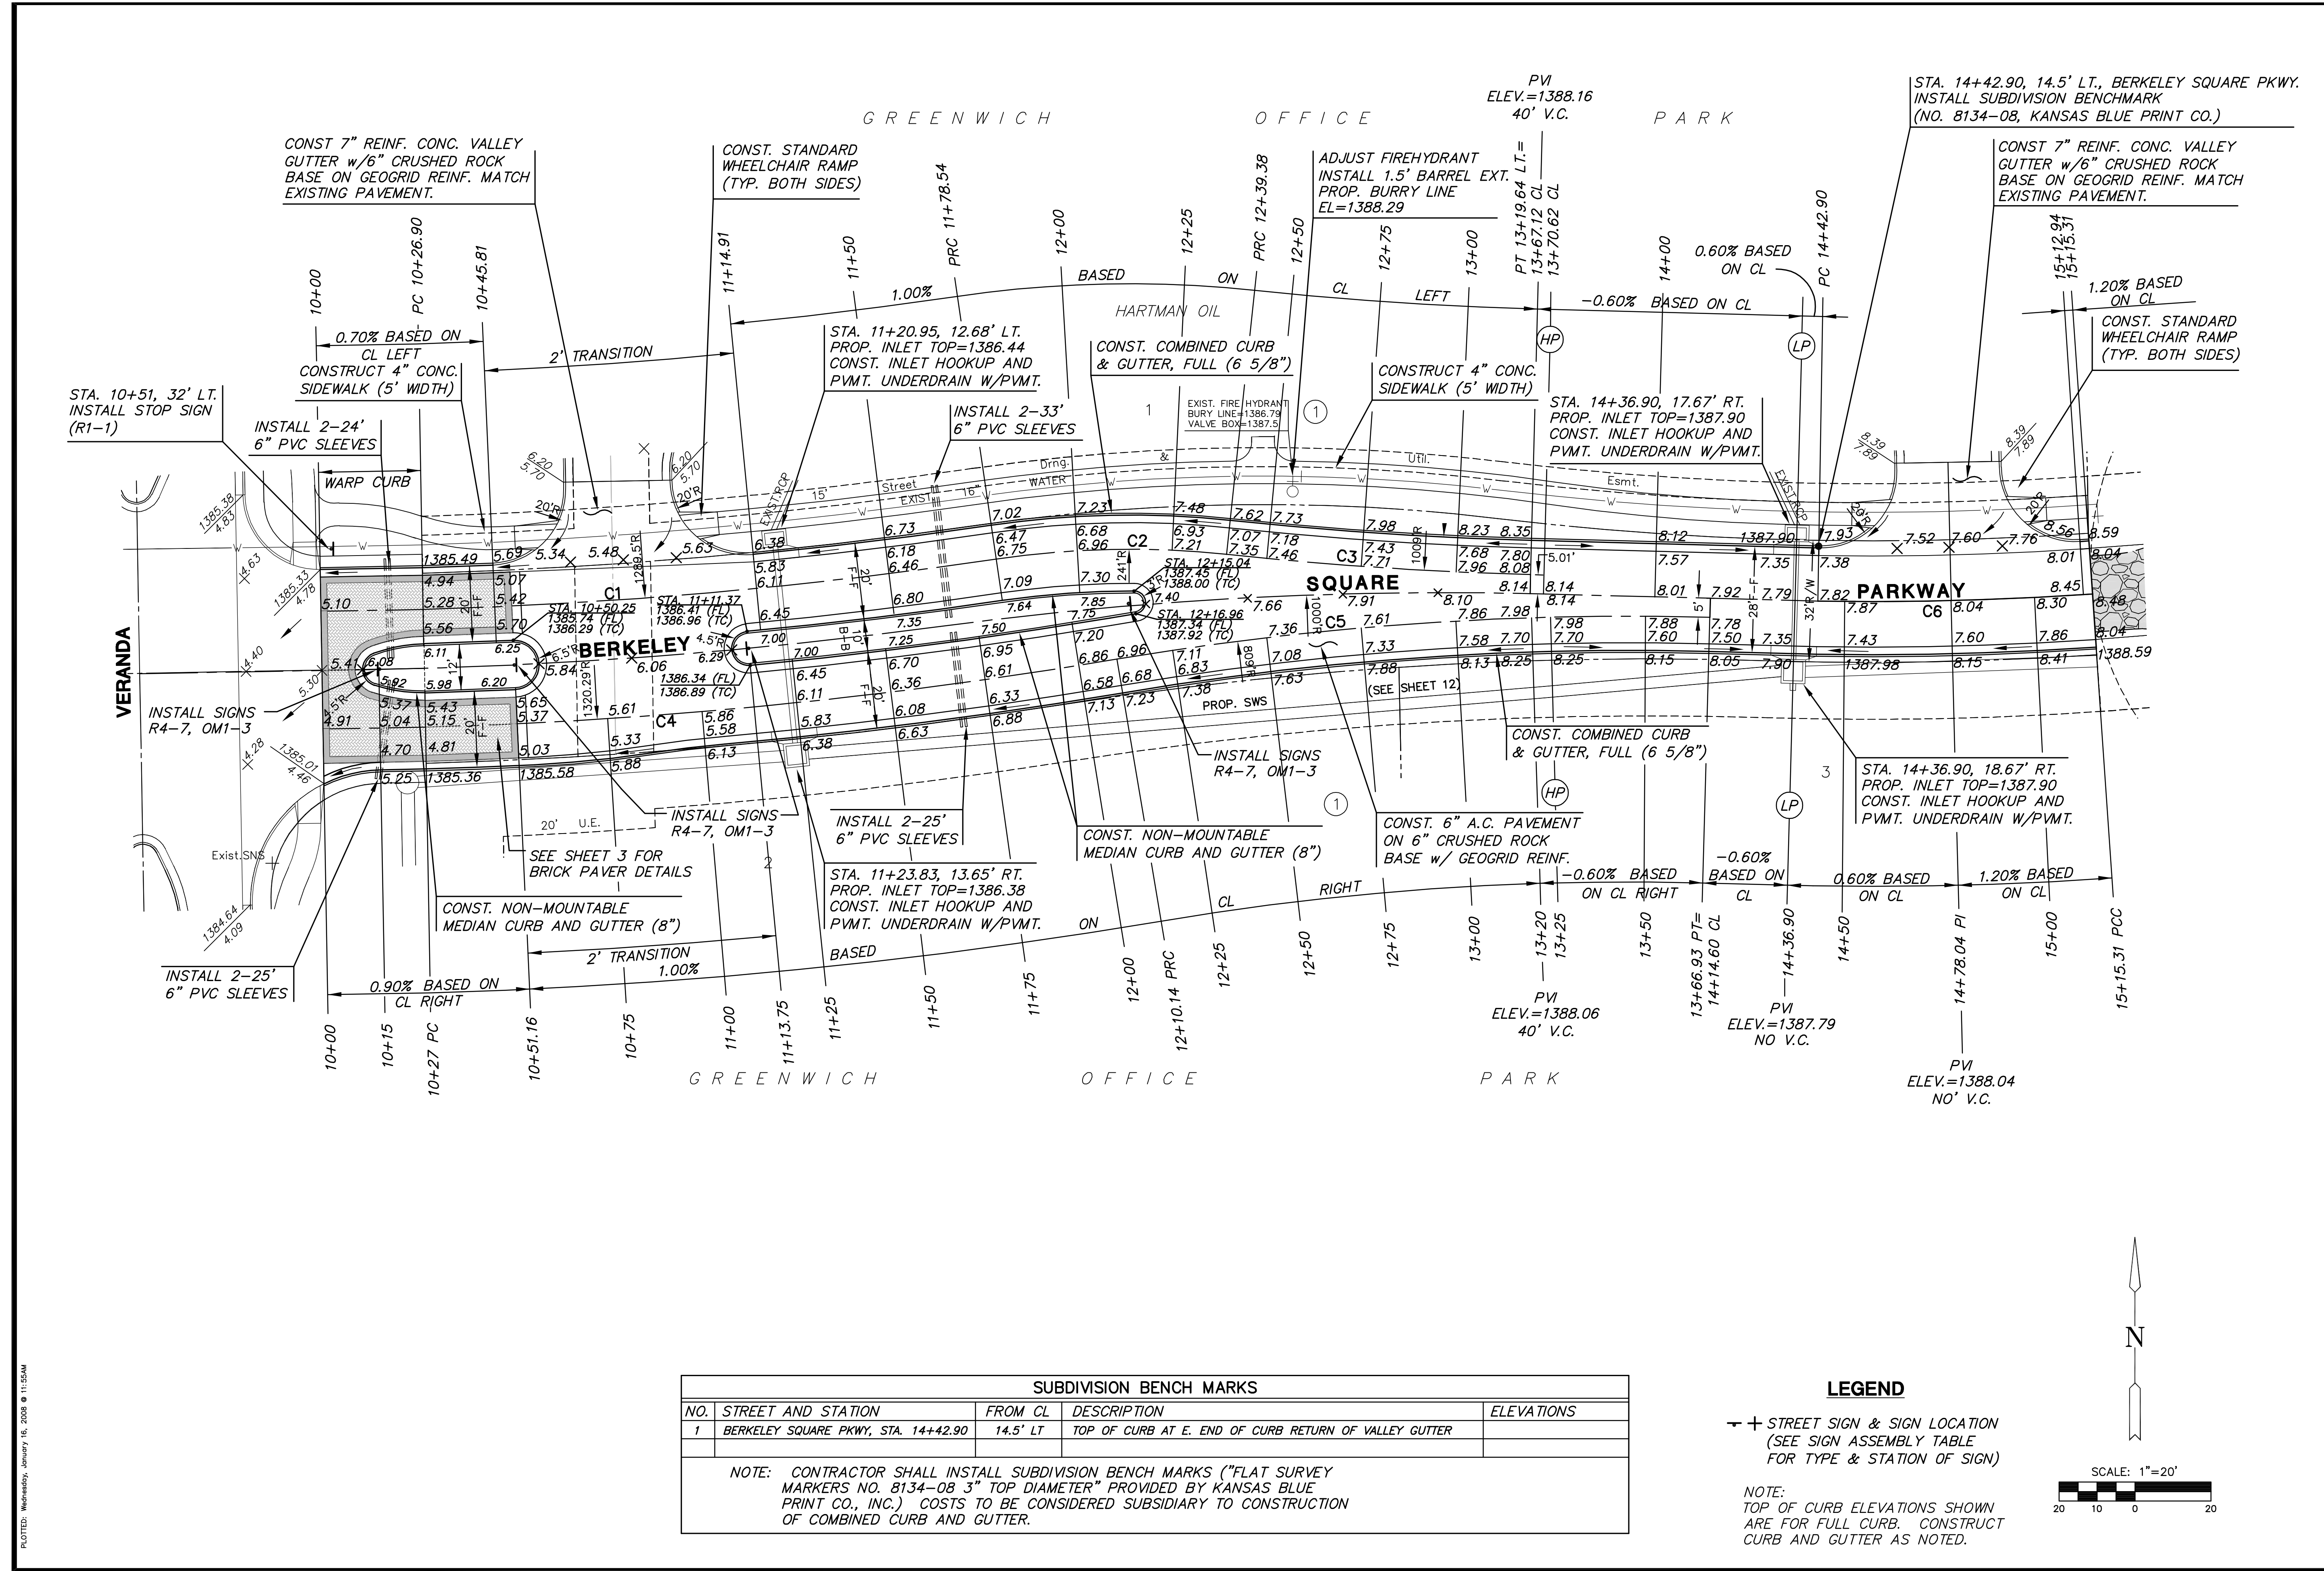


SUBDIVISION BENCH MARKS				
NO.	STREET AND STATION	FROM CL	DESCRIPTION	ELEVATIONS
1	BERKELEY SQUARE PKWY, STA. 14+42.90	14.5' LT	TOP OF CURB AT E. END OF CURB RETURN OF VALLEY GUTTER	

NOTE: CONTRACTOR SHALL INSTALL SUBDIVISION BENCH MARKS ("FLAT SURVEY MARKERS NO. 8134-08 3" TOP DIAMETER" PROVIDED BY KANSAS BLUE PRINT CO., INC.) COSTS TO BE CONSIDERED SUBSIDIARY TO CONSTRUCTION OF COMBINED CURB AND GUTTER.

LEGEND
+ STREET SIGN & SIGN LOCATION
(SEE SIGN ASSEMBLY TABLE FOR TYPE & STATION OF SIGN)

NOTE: TOP OF CURB ELEVATIONS SHOWN ARE FOR FULL CURB. CONSTRUCT CURB AND GUTTER AS NOTED.

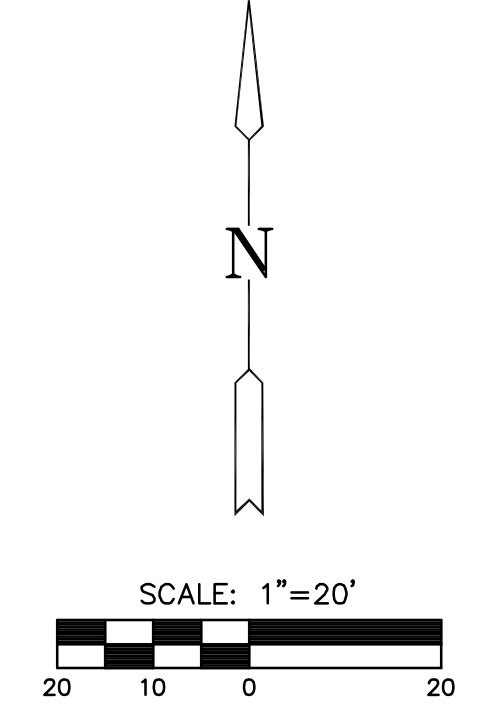

PLOT: 1/16/08 11:55AM