



**WATERFRONT RESIDENTIAL
AND
GREENWICH OFFICE PARK
DRAINAGE PHASE 1**

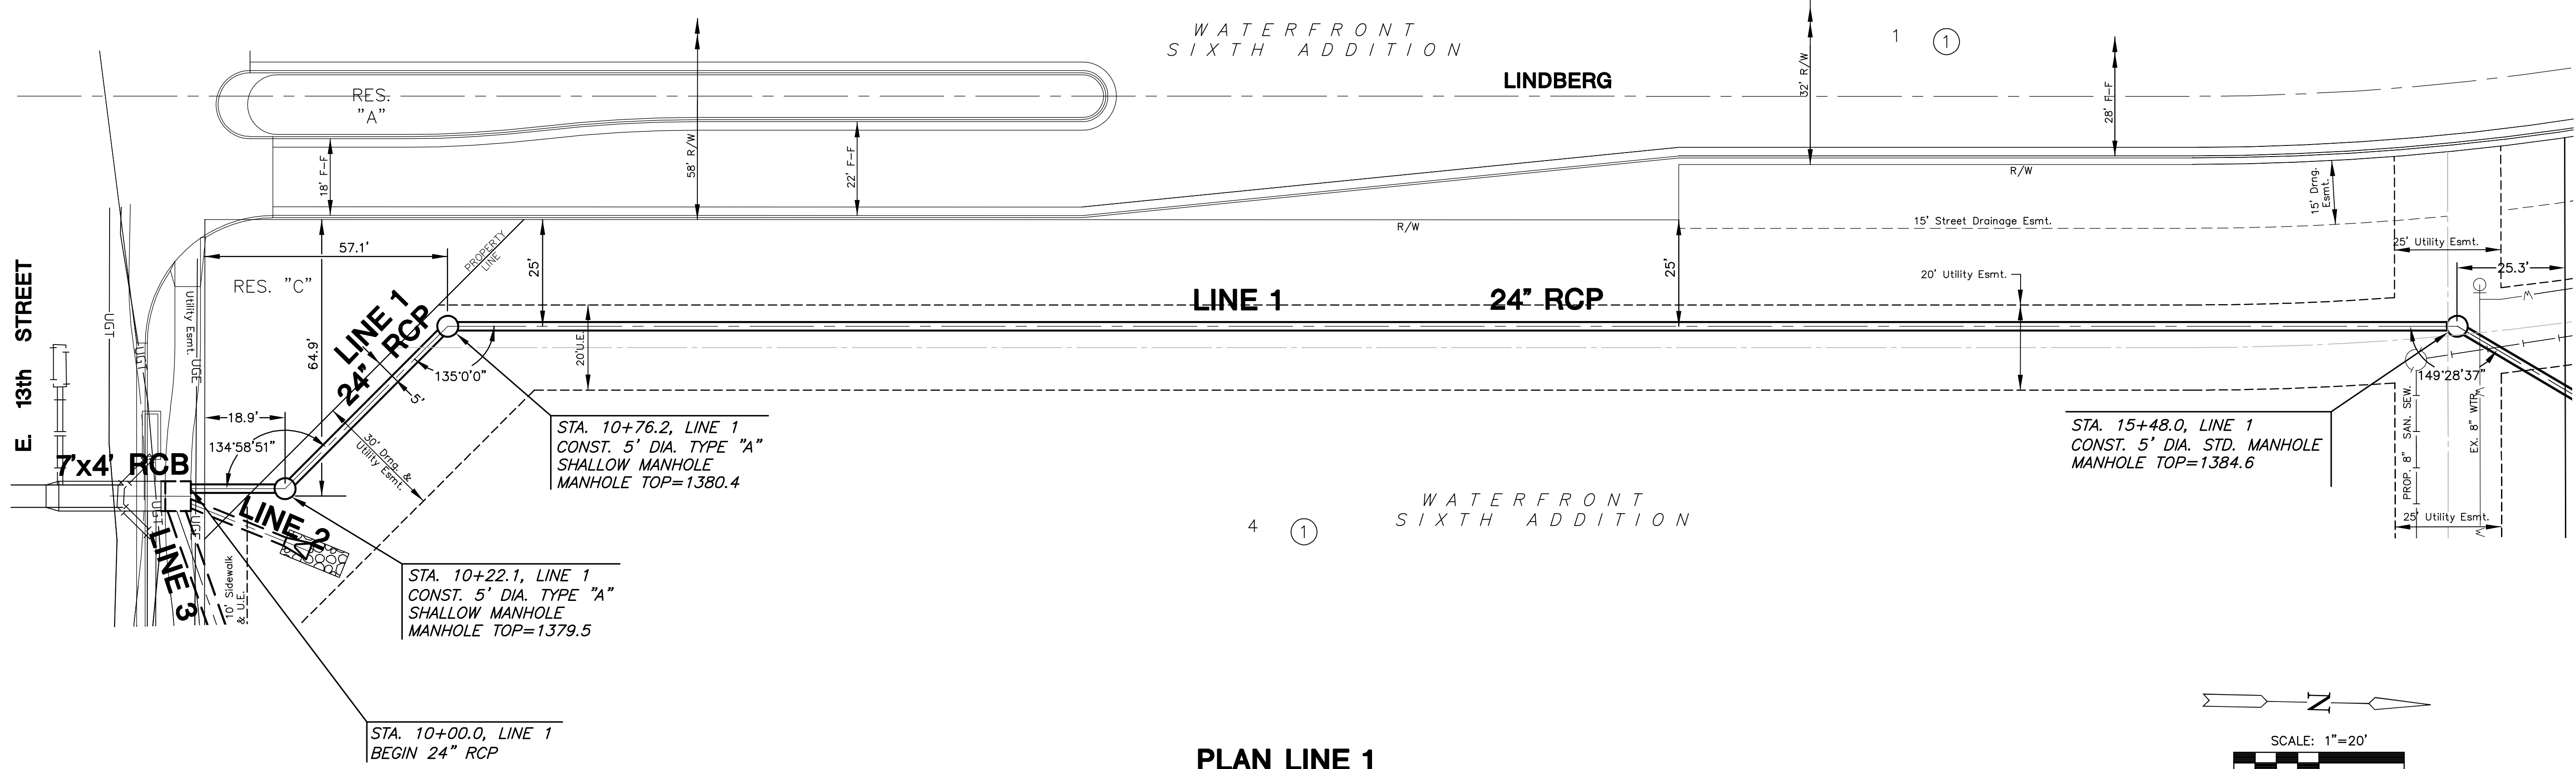


PLAN LINE 1

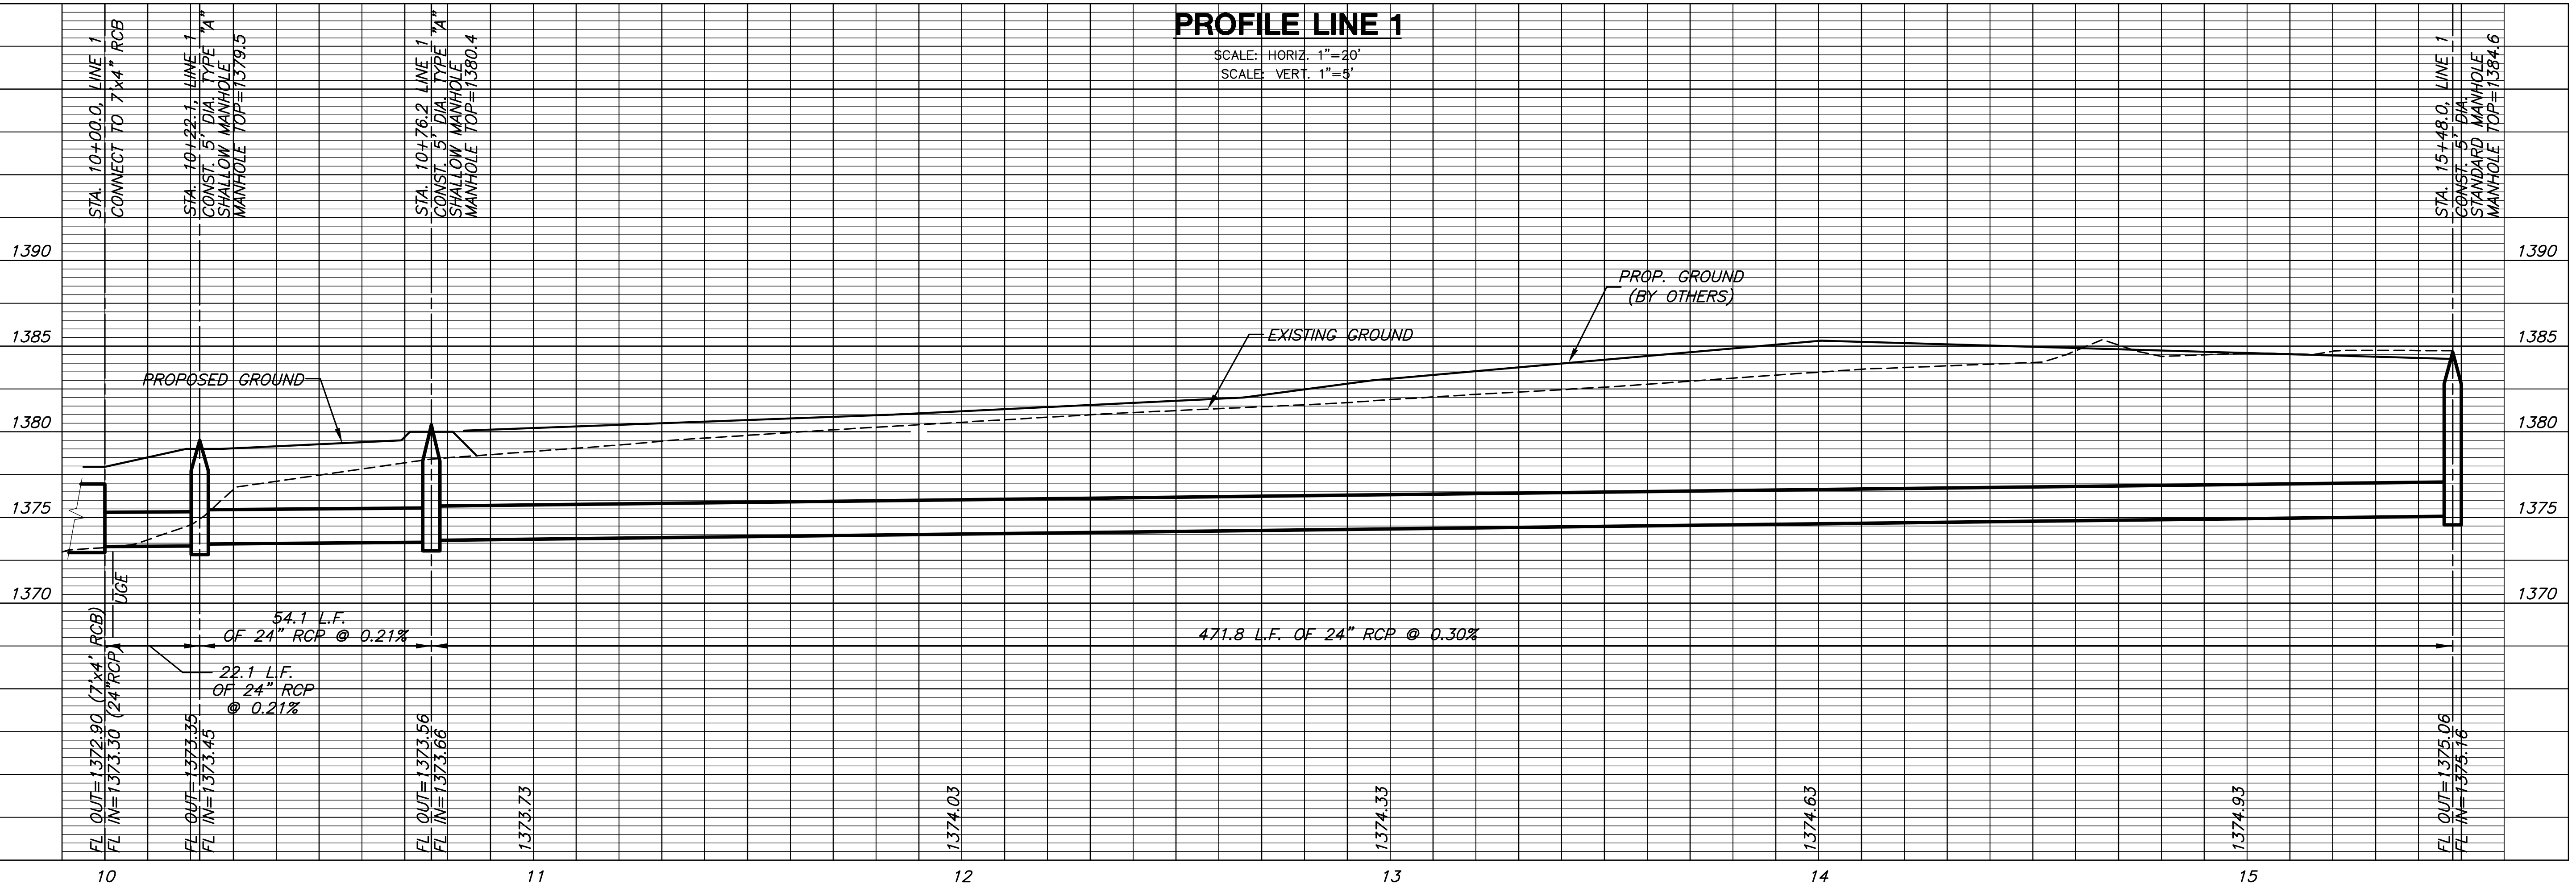

PROFILE LINE 1

SCALE: HORIZ. 1"=20'
SCALE: VERT. 1"=5'

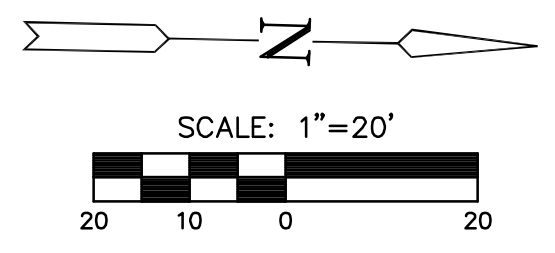

PLOTTED: Wednesday, January 16, 2008 @ 11:22AM

J:\CIVIL\06266\WWS\SWS\DRNGPH1\06266_D1.DWG

LINE 1
SHEET TITLE
468-84409
PROJECT NUMBER

DESIGN BY: SRS
DRAWN BY: MKEC
CHECKED BY: GJA

ISSUED: January 2008
REVISED:

SHEET NO.
5 of 21