

**WATERFRONT RESIDENTIAL  
AND  
GREENWICH OFFICE PARK  
DRAINAGE PHASE 1**

**BUBBLE MAP**  
SHEET TITLE  
**468-84409**  
PROJECT NUMBER

DESIGN BY **DFL**  
DRAWN BY **DMU**  
CHECKED BY **GJA**


ISSUED  
**January 2008**  
REVISED

SHEET NO.  
**13 of 21**

PLAT IRONS			
Point #	Northing	Eastng	Desc.
506	1696799.71	1683761.79	PI
509	1696737.03	1683805.04	PI
510	1695531.51	1683823.34	PI
511	1695870.91	1683836.09	PI
513	1695855.97	1683839.44	PI
514	1696191.64	1683848.13	PI
515	1695415.64	1683860.87	PI
516	1695540.03	1683880.71	PI
518	1694764.12	1683886.09	PI
519	1694704.13	1683887.15	PI
520	1695756.44	1683889.52	PI
522	1695833.59	1683892.86	PI
523	1695968.65	1683896.03	PI
524	1694704.34	1683899.15	PI
526	1696174.75	1683903.62	PI
528	1695442.37	1683912.34	PI
530	1694764.60	1683913.09	PI
531	1696725.34	1683920.42	PI
532	1695162.50	1683925.07	PI
533	1694530.04	1683925.23	PI
534	1694530.04	1683925.23	PI
535	1694964.39	1683925.67	PI
536	1694494.06	1683925.86	PI
537	1694849.77	1683926.09	PI
538	1696783.05	1683926.26	PI
539	1696055.97	1683926.95	PI
540	1694779.35	1683927.33	PI
541	1694566.99	1683927.91	PI
542	1694675.37	1683929.16	PI
544	1694601.96	1683930.46	PI
546	1694896.68	1683932.49	PI
547	1695717.68	1683932.67	PI
548	1694940.58	1683936.49	PI
549	1694850.19	1683950.08	PI
550	1694804.05	1683950.90	PI
551	1694666.52	1683953.32	PI
553	1694787.21	1683954.94	PI
554	1694520.05	1683955.91	PI
556	1694683.49	1683956.77	PI
557	1694894.33	1683956.92	PI
558	1694782.69	1683957.15	PI
560	1694688.08	1683958.82	PI
561	1695323.54	1683959.43	PI
562	1694894.40	1683960.69	PI
565	1694782.82	1683964.40	PI
567	1694688.21	1683966.07	PI
568	1695297.05	1683966.31	PI
569	1694787.42	1683966.44	PI
570	1695294.28	1683966.95	PI
571	1694683.69	1683968.27	PI
572	1694850.53	1683969.08	PI
573	1694804.38	1683969.89	PI
574	1695305.01	1683972.11	PI
575	1694666.85	1683972.32	PI
576	1695267.48	1683972.54	PI
579	1694520.38	1683974.90	PI
580	1695289.72	1683975.68	PI
581	1694941.26	1683977.48	PI
582	1695163.52	1683983.06	PI
583	1695056.99	1683984.94	PI
584	1694897.61	1683985.02	PI
585	1694965.51	1683989.45	PI
587	1694850.95	1683993.07	PI
589	1694780.53	1683994.32	PI
590	1694676.55	1683996.15	PI
591	1694795.48	1683999.35	PI
592	1695307.42	1684011.70	PI
594	1695300.68	1684003.28	PI
667	1694766.29	1684009.07	PI
668	1694706.57	1684025.13	PI
671	1696793.03	1684031.24	PI
672	1694766.77	1684036.07	PI
673	1694706.78	1684037.13	PI
675	1695330.57	1684045.61	PI
676	1696737.47	1684047.86	PI
677	1695299.41	1684052.90	PI
680	1695338.48	1684079.43	PI
681	1695736.01	1684081.04	PI
684	1695307.32	1684086.71	PI
685	1695678.34	1684087.19	PI
689	1696304.93	1684130.60	PI
691	1696361.35	1684144.04	PI
692	1696354.83	1684171.39	PI
742	1696467.07	1684198.13	PI
743	1696622.58	1684213.20	PI
744	1696341.39	1684227.81	PI
745	1696281.65	1684228.30	PI
746	1696710.60	1684232.30	PI
747	1695312.05	1684238.08	PI
748	1696338.07	1684241.74	PI
749	1695343.60	1684243.41	PI
750	1696453.63	1684254.55	PI
751	1696757.48	1684266.55	PI
752	1696624.93	1684271.15	PI
754	1695767.34	1684276.24	PI
755	1695886.29	1684290.38	PI
756	1695754.77	1684290.88	PI
757	1695611.47	1684313.88	PI
758	1695738.90	1684328.62	PI
759	1696088.25	1684341.61	PI
760	1695862.01	1684343.05	PI
761	1696124.96	1684343.99	PI
762	1696249.49	1684368.00	PI
763	1695333.29	1684373.48	PI
766	1696197.06	1684392.81	PI
767	1695330.33	1684395.17	PI
768	1696084.49	1684399.48	PI
769	1696121.20	1684401.87	PI
771	1695372.86	1684427.33	PI
772	1695427.92	1684430.32	PI
773	1695343.17	1684431.04	PI
774	1696741.26	1684439.25	PI
777	1695780.47	1684456.45	PI
778	1695411.03	1684457.50	PI
779	1696794.66	1684461.88	PI
781	1695727.51	1684480.09	PI
782	1695525.38	1684490.88	PI

PLAT IRONS			
Point #	Northing	Eastng	Desc.
783	1695334.37	1684496.89	PI
784	1695303.57	1684505.66	PI
785	1695508.50	1684518.06	PI
790	1696723.77	1684642.23	PI
791	1695555.87	1684646.59	PI
792	1695584.08	1684657.14	PI
793	1696232.03	1684662.78	PI
937	1696792.61	1684668.33	PI
938	1696289.08	1684673.32	PI
939	1695756.90	1684677.03	PI
940	1695814.45	1684684.18	PI
944	1695804.74	1684762.43	PI
945	1695314.00	1684778.96	PI
946	1695345.38	1684785.26	PI
947	1695572.38	1684793.47	PI
948	1695741.10	1684804.26	PI
950	1695540.87	1684804.95	PI
953	1695460.29	1684903.32	PI
954	1695445.01	1684903.72	PI
956	1695461.12	1684935.31	PI
957	1695445.83	1684935.71	PI

STORM SEWER POINTS			
Point #	Northing	Eastng	Desc.
52150	1694502.29	1683339.528	MH
52151	1694539.807	1683300.697	MH
52152	1695011.649	1683292.572	MH
52153	1695048.377	1683313.383	INLET
52154	1695055.656	1683519.235	MH
52155	1695031.72	1683539.612	MH
52156	1695034.463	1683681.989	MH
52157	1695116.008	1683727.299	INLET
52158	1694508.229	1683554.14	ES
52159	1694492.269	1683389.902	MH
52160	1694474.202	1683341.753	RCB
52161	1694480.201	1683341.652	RCB

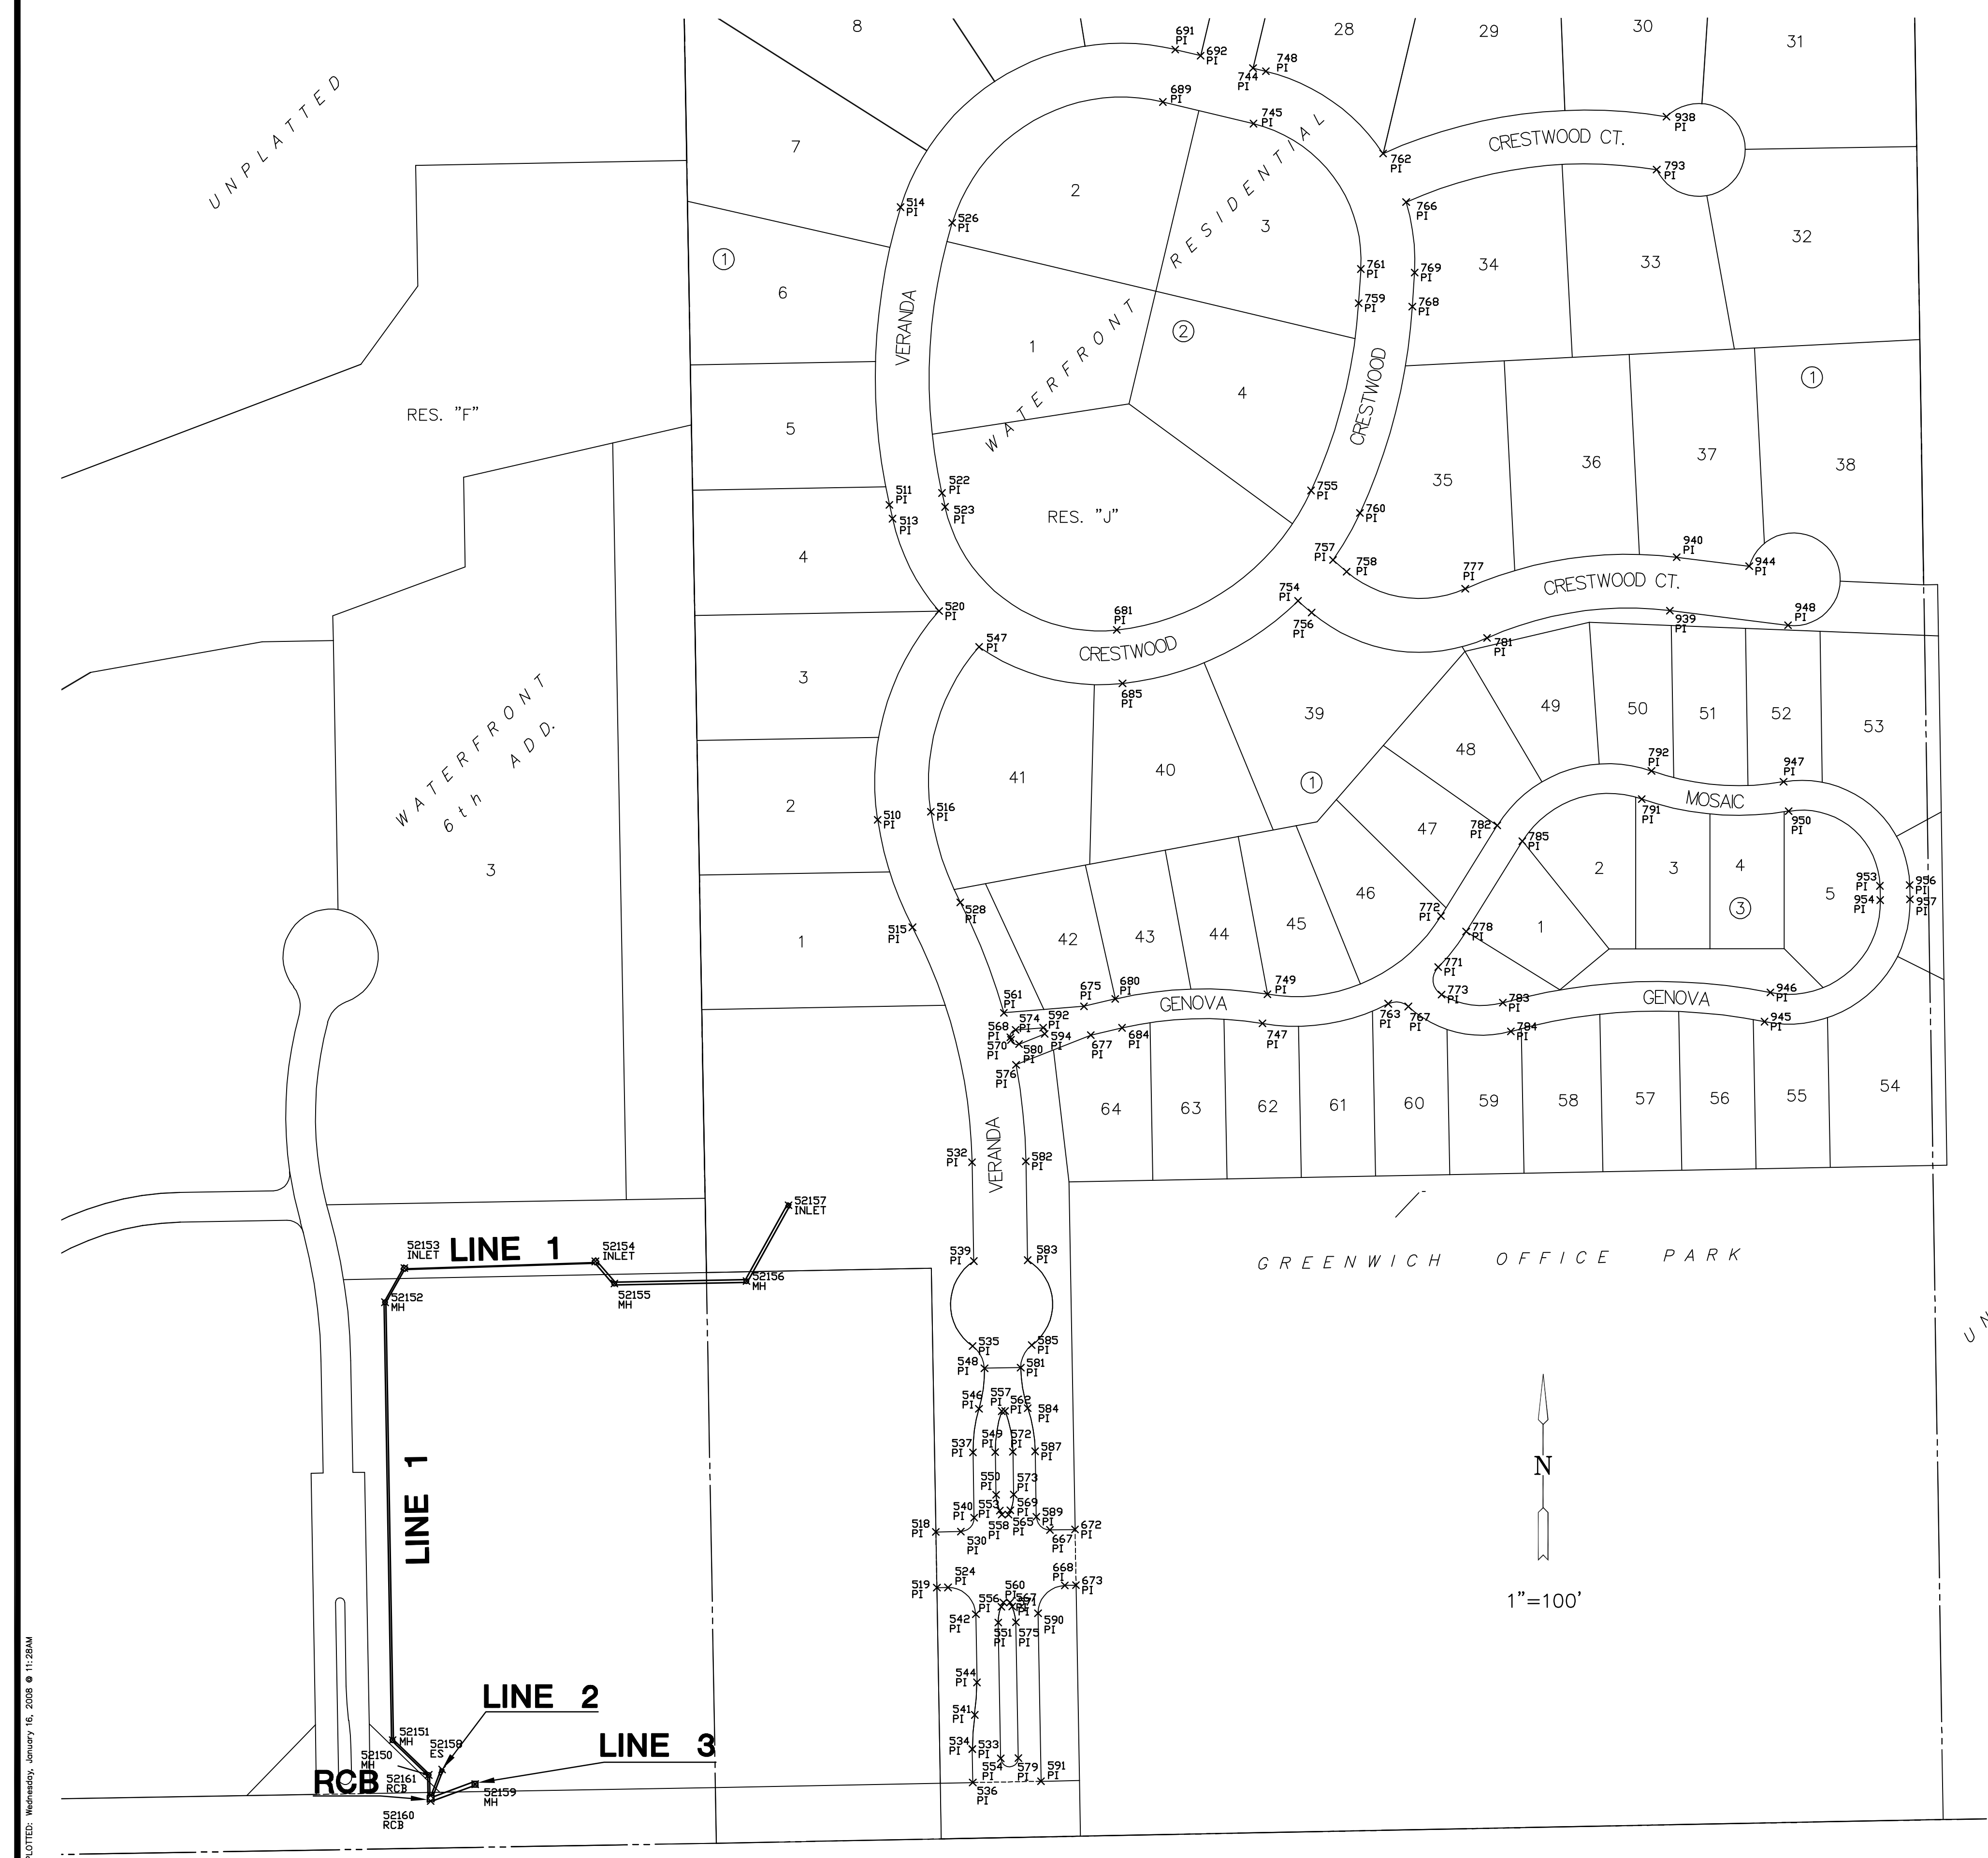

PLOTTED: Wednesday, January 16, 2008 @ 11:28AM  
J:\CIVIL\LOG266\DWG\SWMS\DRNGPH11\_BUBBLE.DWG