

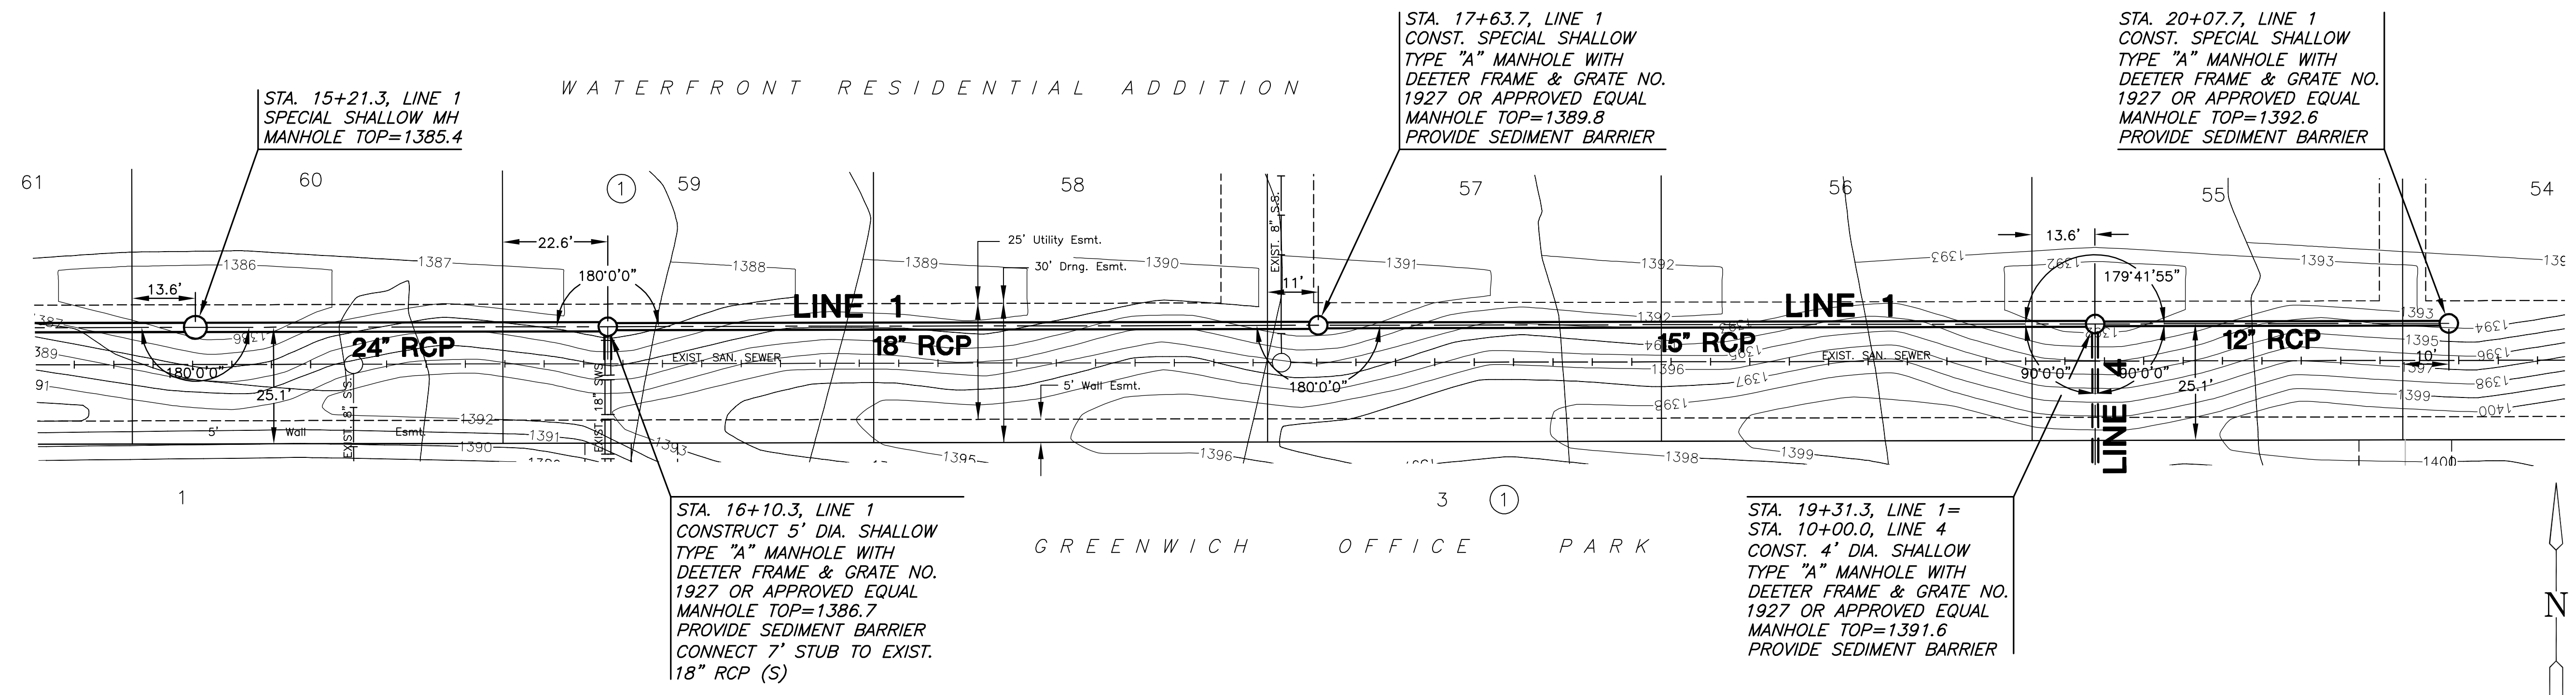


**WATERFRONT RESIDENTIAL
AND
GREENWICH OFFICE PARK
DRAINAGE PHASE 2**

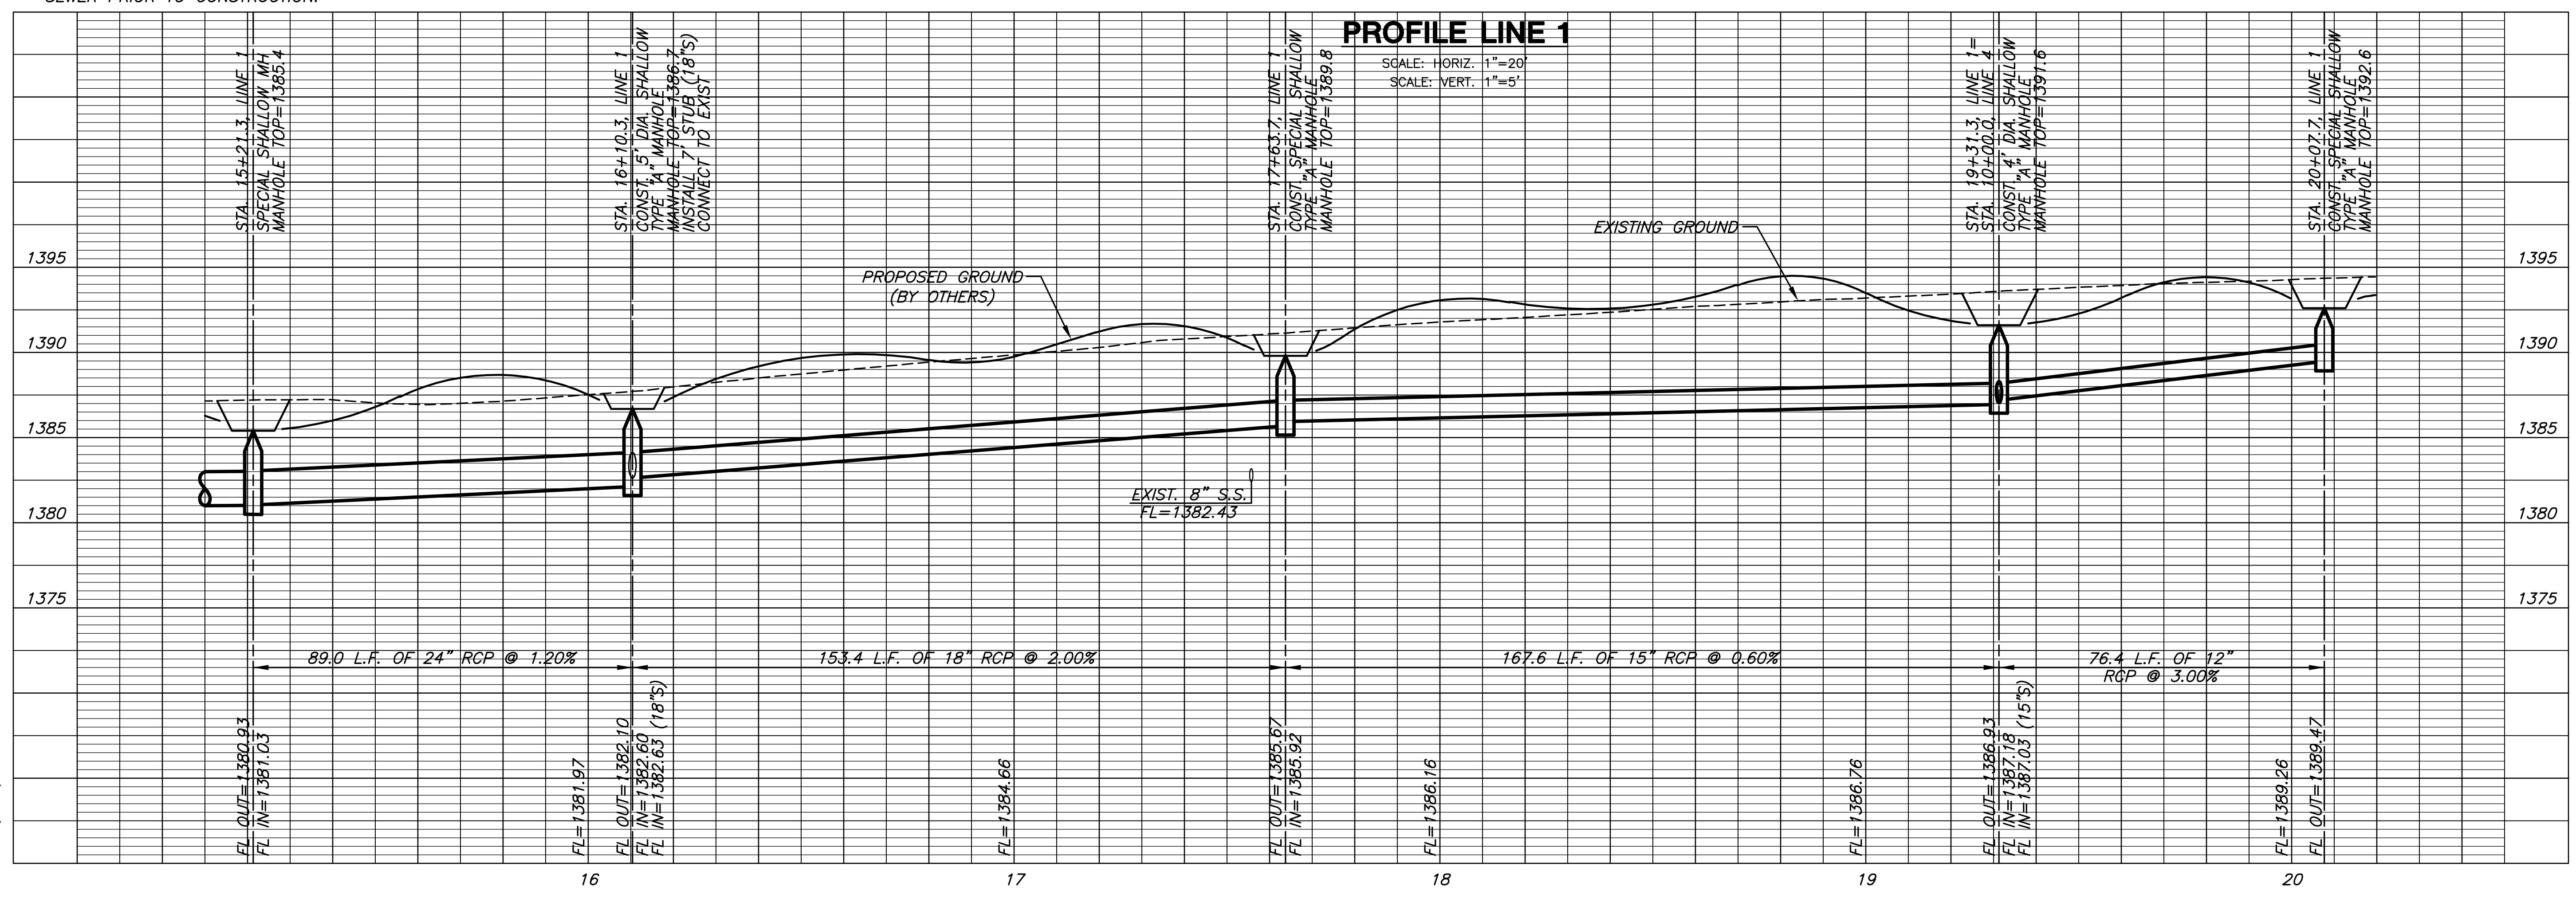

PLAN LINE 1

NOTE:
CONTRACTOR TO VERIFY LOCATION &
ELEVATION OF EXISTING 18" STORM
SEWER PRIOR TO CONSTRUCTION.

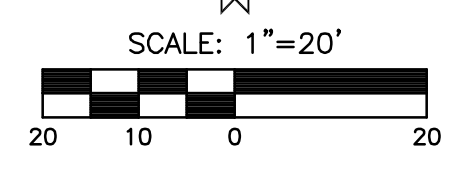

PROFILE LINE 1

LINE 1
SHEET TITLE
468-84410
PROJECT NUMBER

DESIGN BY: *DFL*
DRAWN BY: *DFL*
CHECKED BY: *GJA*

ISSUED: *January 2008*
REVISED:

SHEET NO.
6 of 15

PLOTTED: Wednesday, January 16, 2008 @ 11:51 AM

J:\CIVIL\06266\WMS\SW\DRNG\PH2\06266_D02.DWG