



CONSTRUCTION PLANS FOR PROPOSED
Hoover and MacArthur
 INTERSECTION IMPROVEMENTS

IN
 THE CITY OF WICHITA,
 SEDGWICK COUNTY, KANSAS

Jim Armour, P.E., City Engineer
 City Project No.472-84424
 O.C.A. No. 706956

PHASE 3

JANUARY 2008
FINAL PLANS

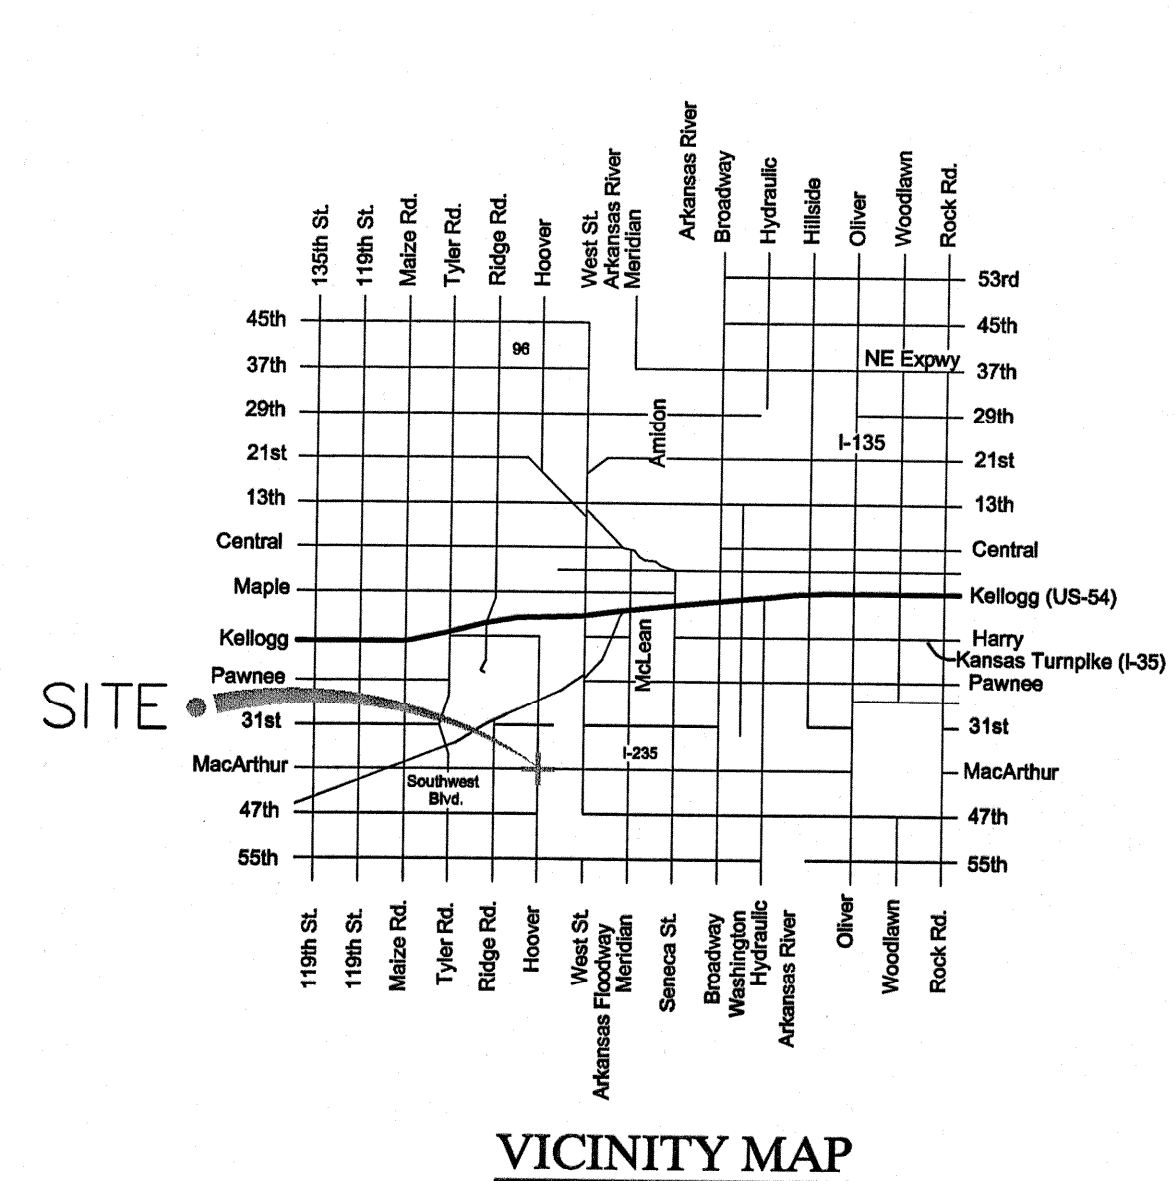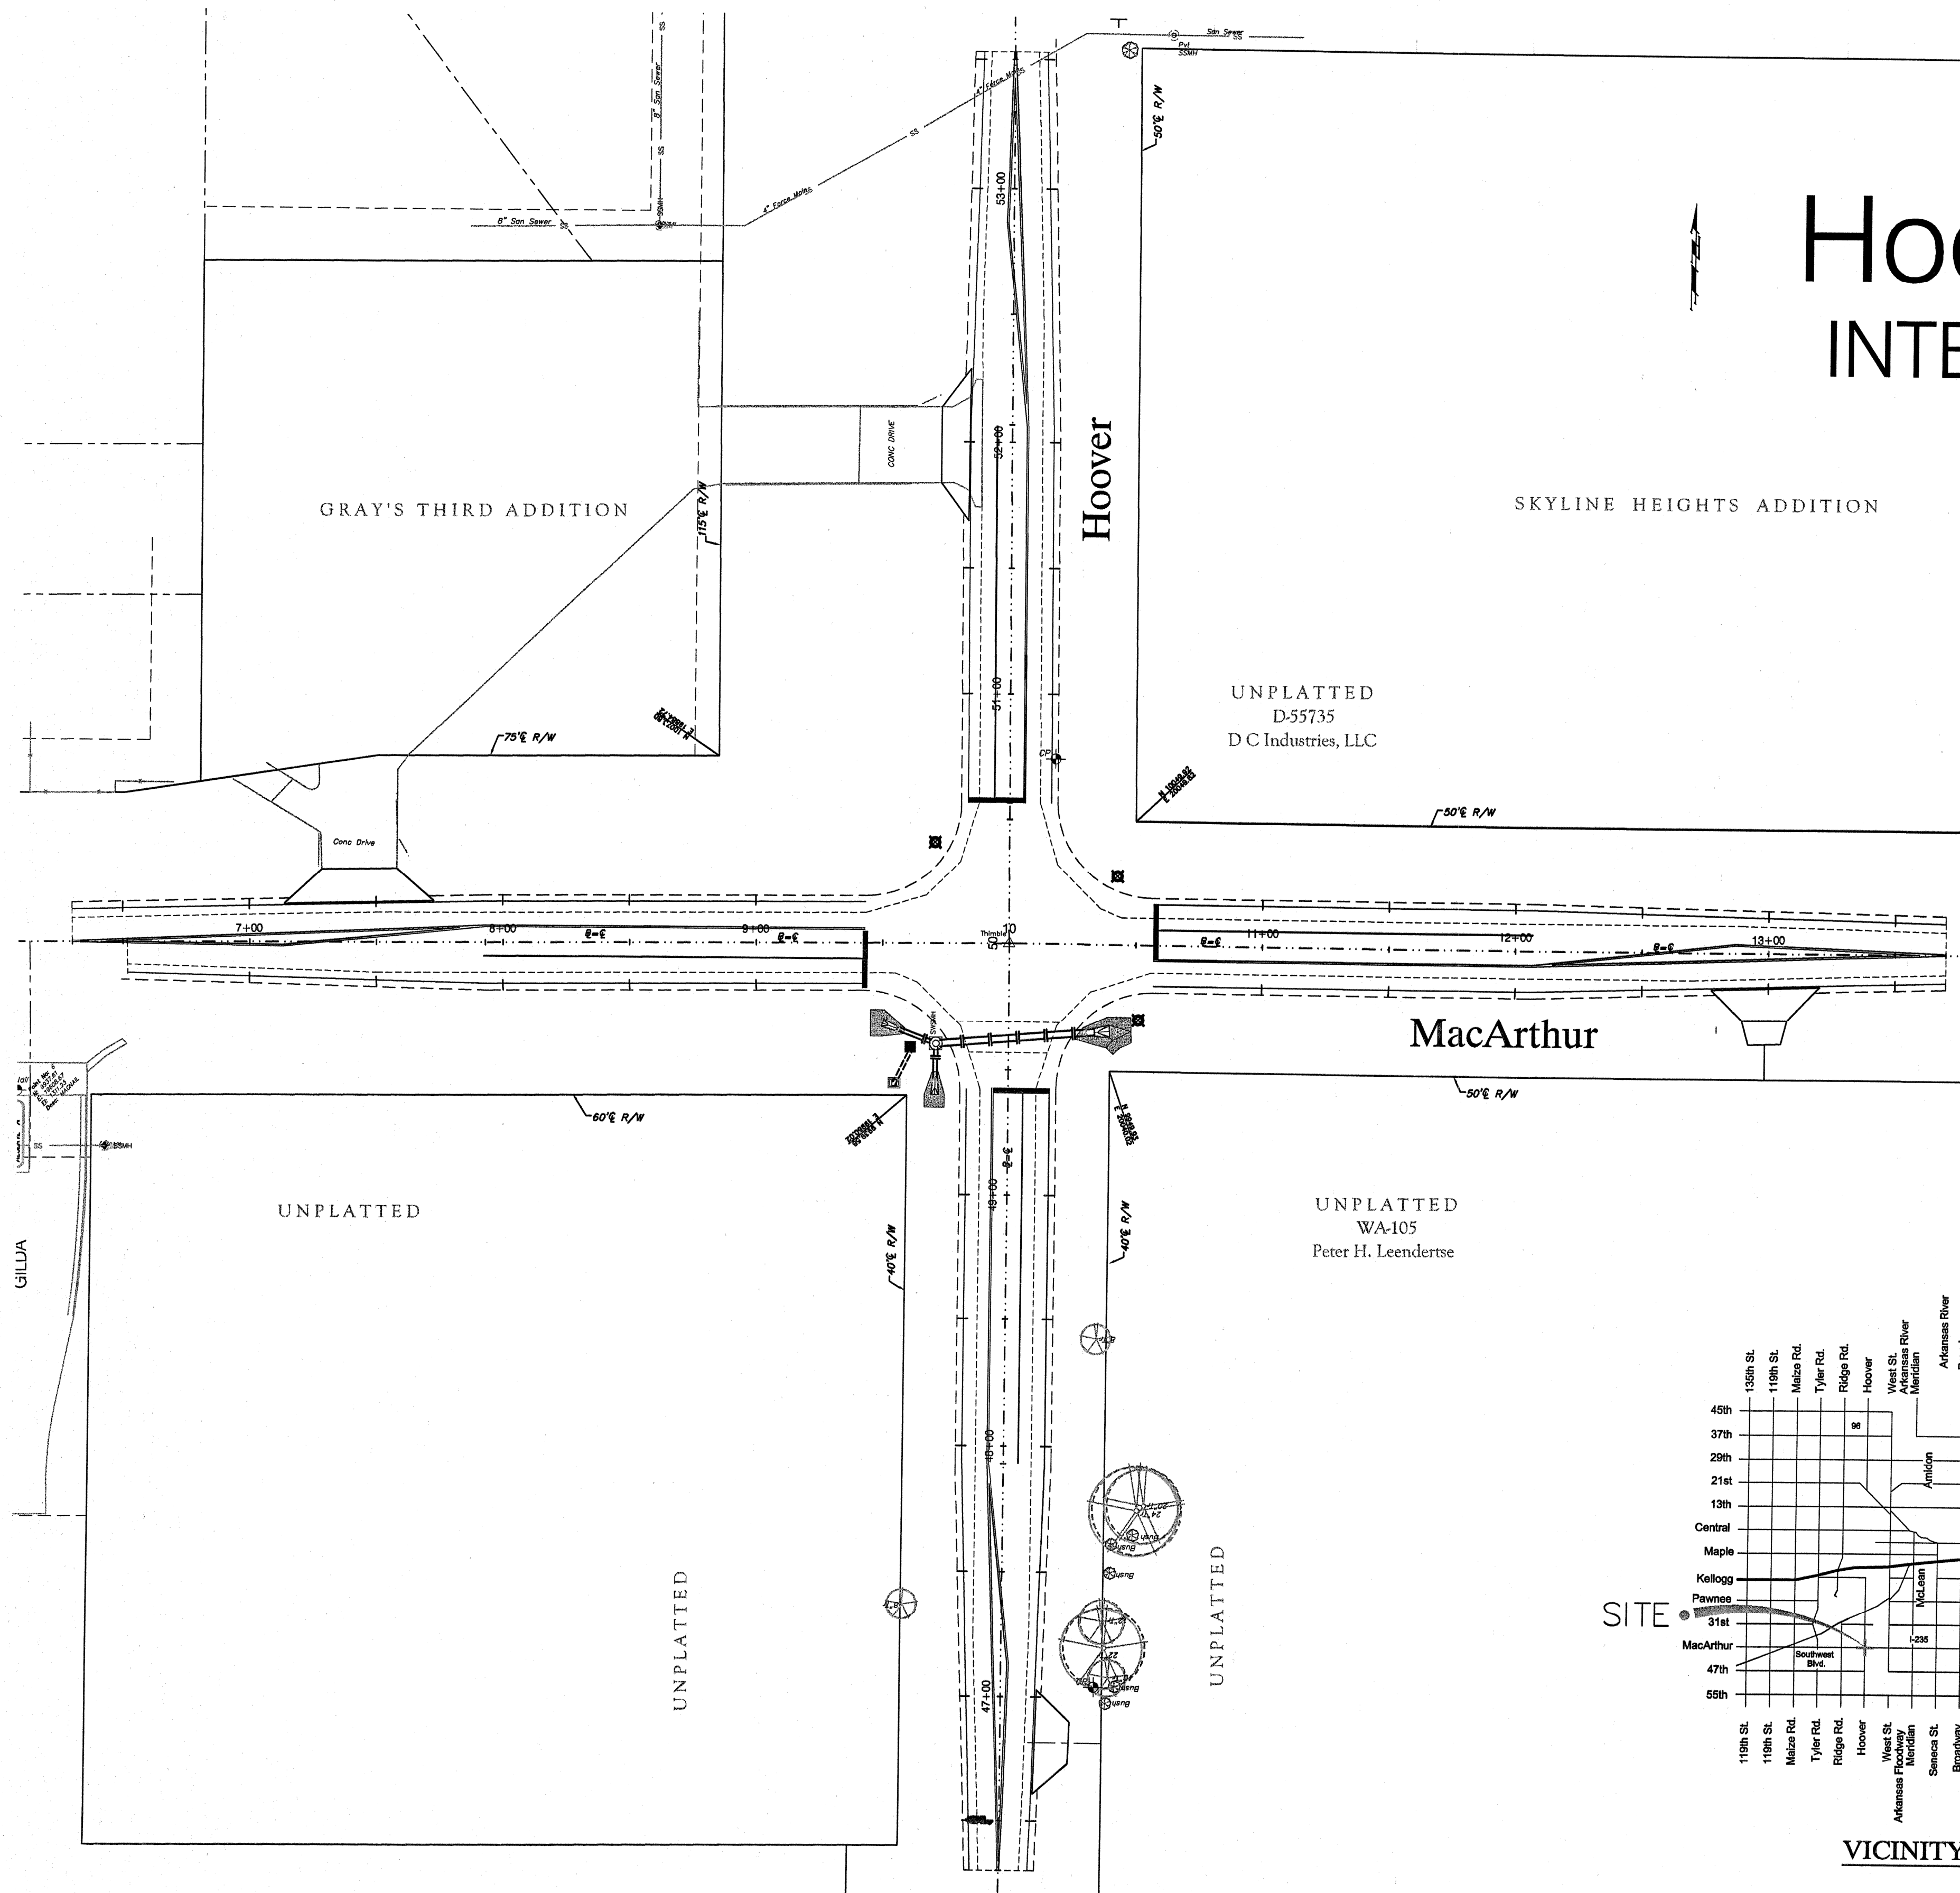

Index

- 1 Title Sheet
- 2 General Notes
- 3-4 Typical Sections
- 5-6 MacArthur Paving Plans
- 7-8 Hoover Paving Plans
- 9 Storm Water Sewer Plan
- 10-11 Storm Water Sewer Details
- 12 Erosion Control Plan
- 13-16 Erosion Control Details
- 17-21 Construction Sequencing Plan
- 22-24 Traffic Control Details
- 26 Intersection Wiring Plan
- 26 Signal Detail
- 27 MacArthur Marking Plan
- 28 Hoover Marking Plan
- 29-33 Cross Sections

