



RIDGEHURST

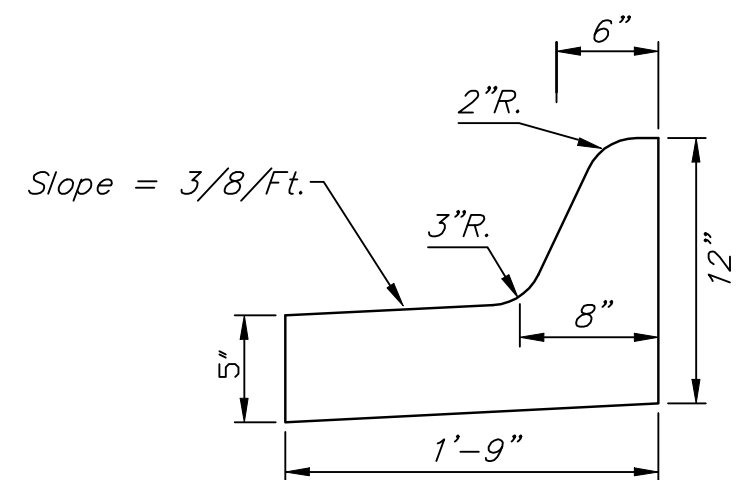

*Medial Curb Detail
(Low Edge)
Not to Scale*

Note: To be paid as Medial Curb & Gutter (6 5/8")

	ENTRANCE DETAILS	
	<small>Baughman Company, P.A. 315 Ella St. Wichita, KS 67211 F3162627271 F3162620149 ENGINEERING SURVEYING PLANNING LANDSCAPE ARCHITECTURE</small>	
<small>PROJECT NUMBER 472-84594</small>	<small>DESIGN STAFF</small>	<small>DRAWN STAFF</small>
<small>REVISIONS:</small>	<small>APPROVED</small>	<small>DATE 01/08</small>
	<small>SCALE NONE</small>	
	<small>SHEET</small>	5 OF 16
<small>Stonebridge/EntrEnrder</small>		<small>0607-E601</small>