
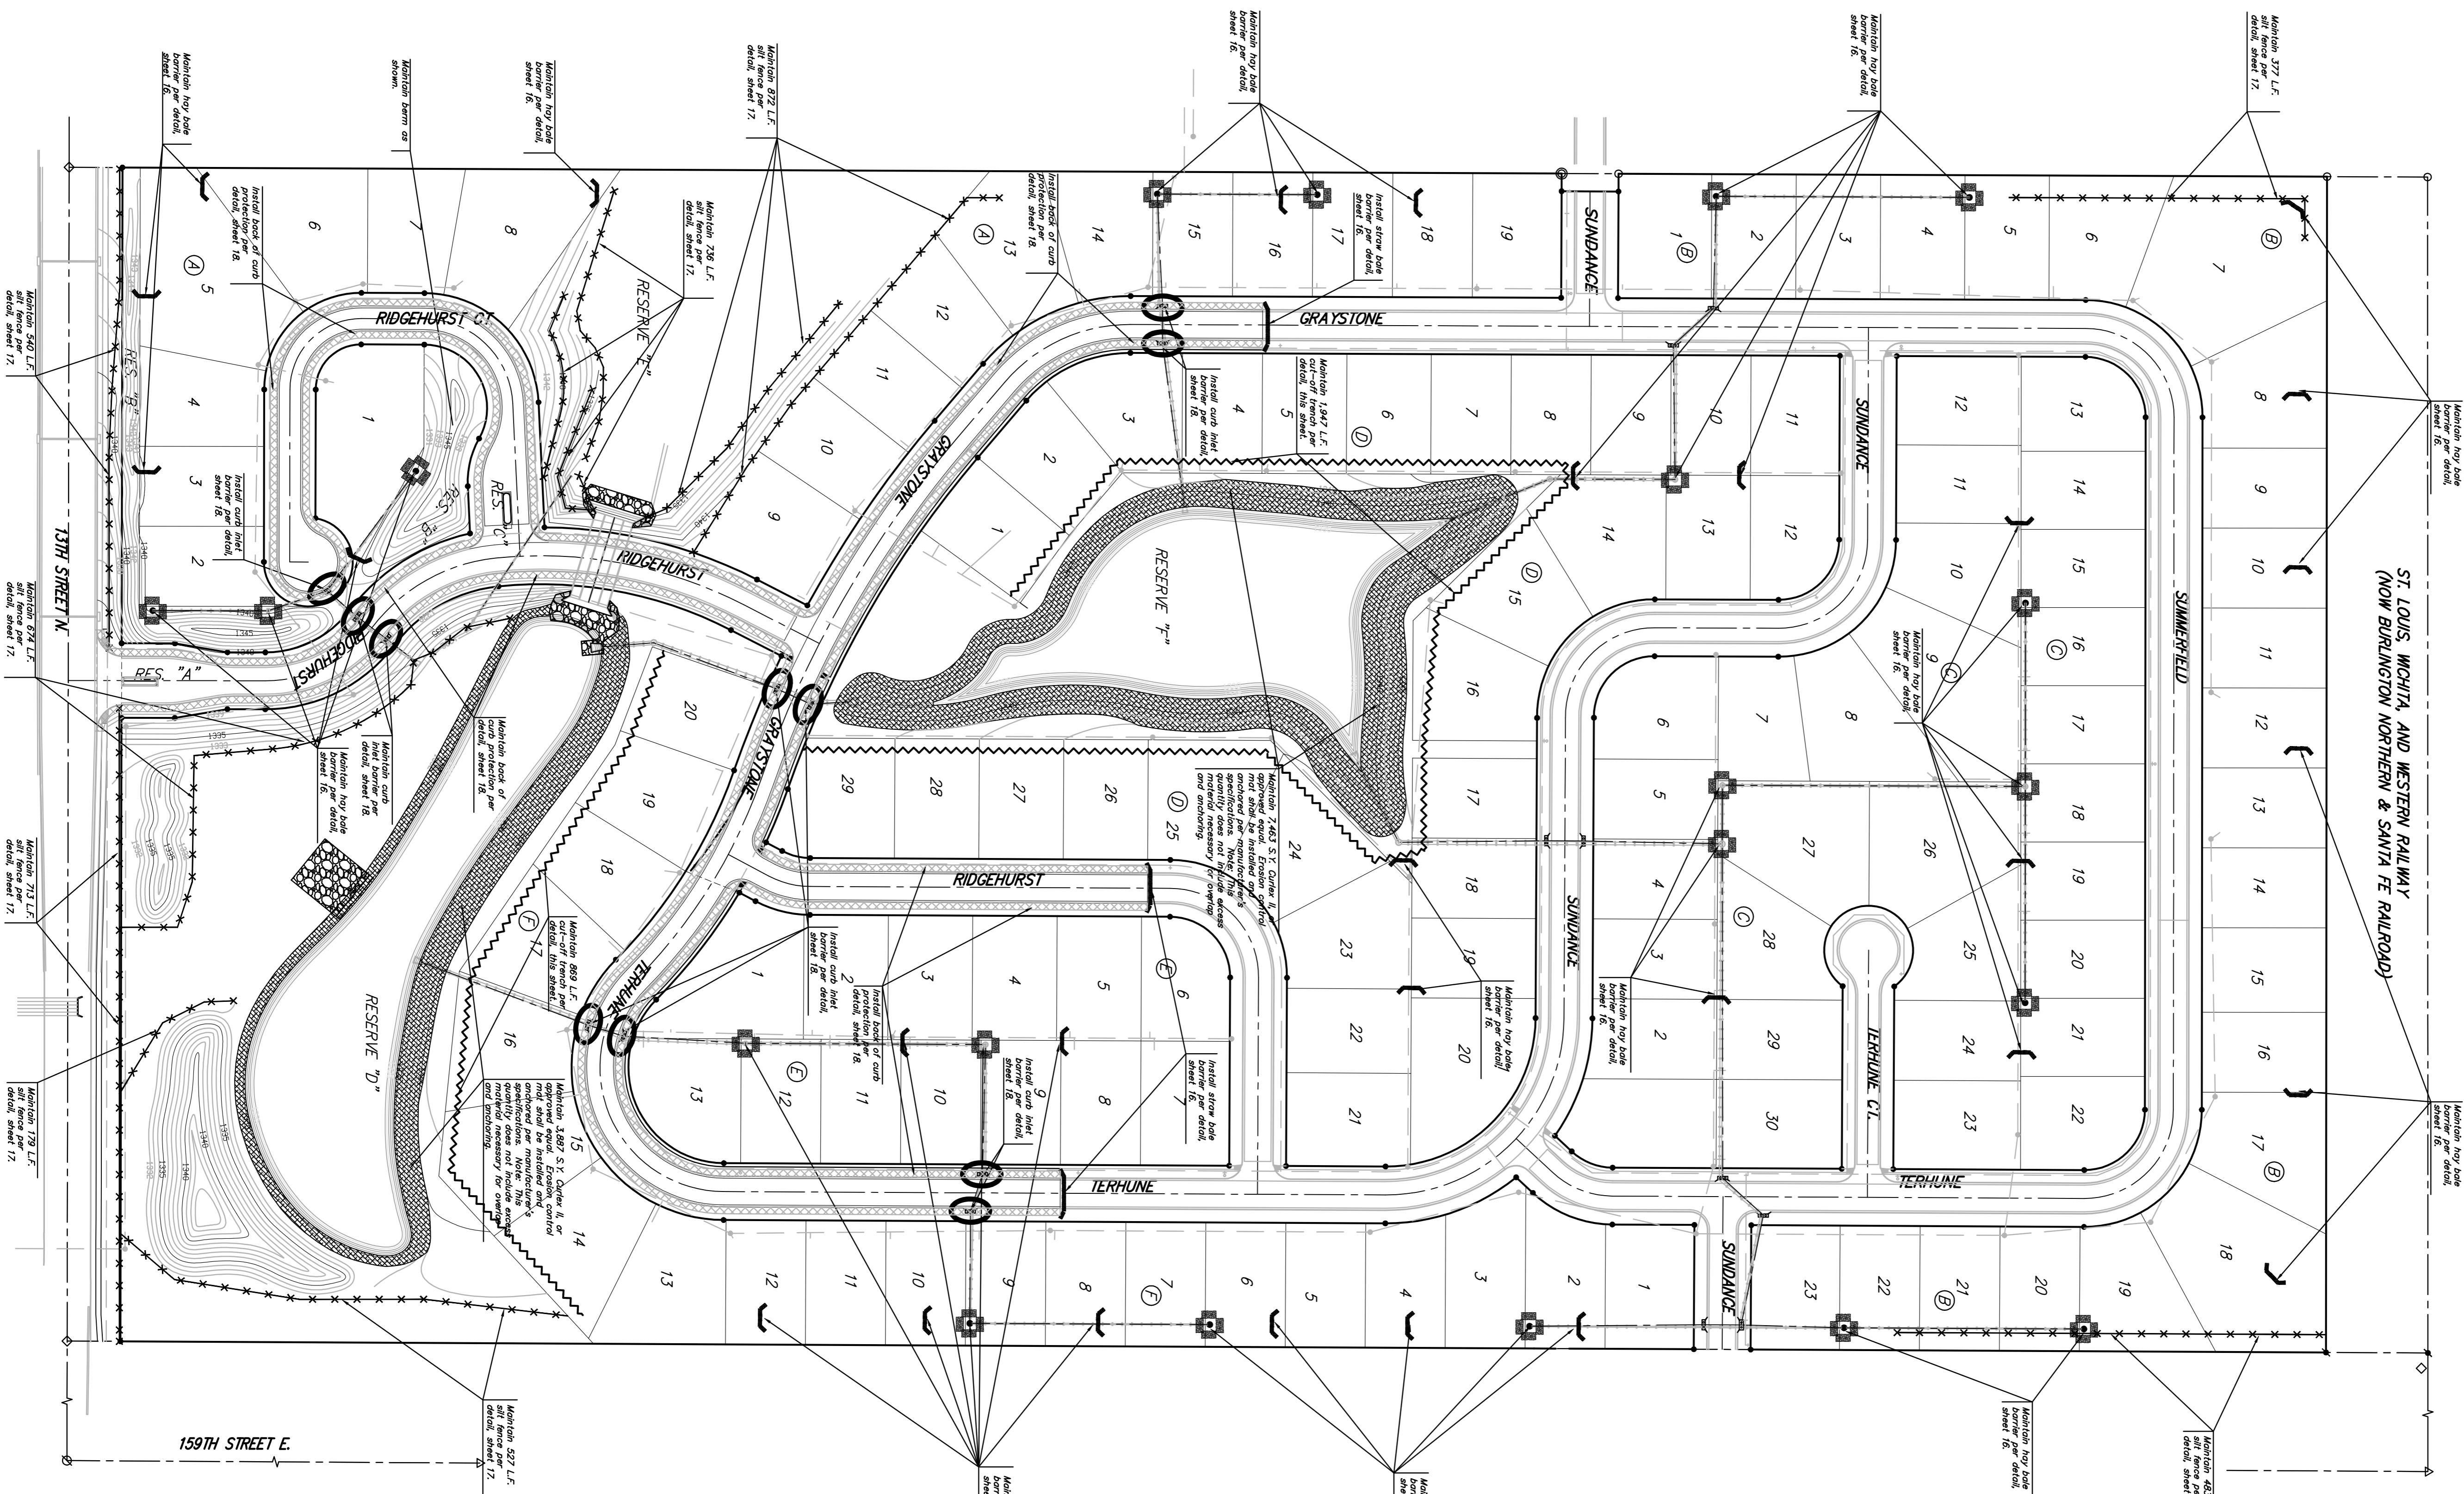


EROSION CONTROL PLAN LEGEND
 (Installation Details Found in the SMP2 Plan)

- DROP INLET PROTECTION
- CURB INLET PROTECTION
- DITCH CHECKS
- SILT FENCING
- CUT-OFF TRENCH
- BACK OF CURB PROTECTION
- EROSION CONTROL MAT

NO SCALE

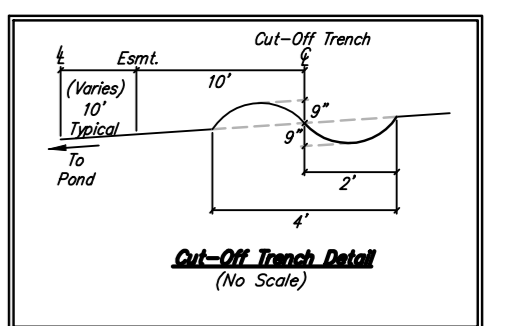

Maintain one construction entrance onto existing paved roadway per detail, sheet 18.

Baughman STONEBRIDGE 2ND ADD. - PH. I
EROSION CONTROL PLAN
 ENTRANCE STREET PLANS

Baughman Company, P.A. 315 Ellis St. Wichita, KS 67211 P 316-262-7271 F 316-262-0149
 ENGINEERING | SURVEYING | PLANNING | LANDSCAPE ARCHITECTURE

PROJECT NUMBER 472-84591	DESIGN TMS
REVISIONS:	DRAWN TMS
	APPROVED DATE 01/08
	SCALE Noted
	SHEET 15 OF 27

/S/E/Cplan 0607-E601