
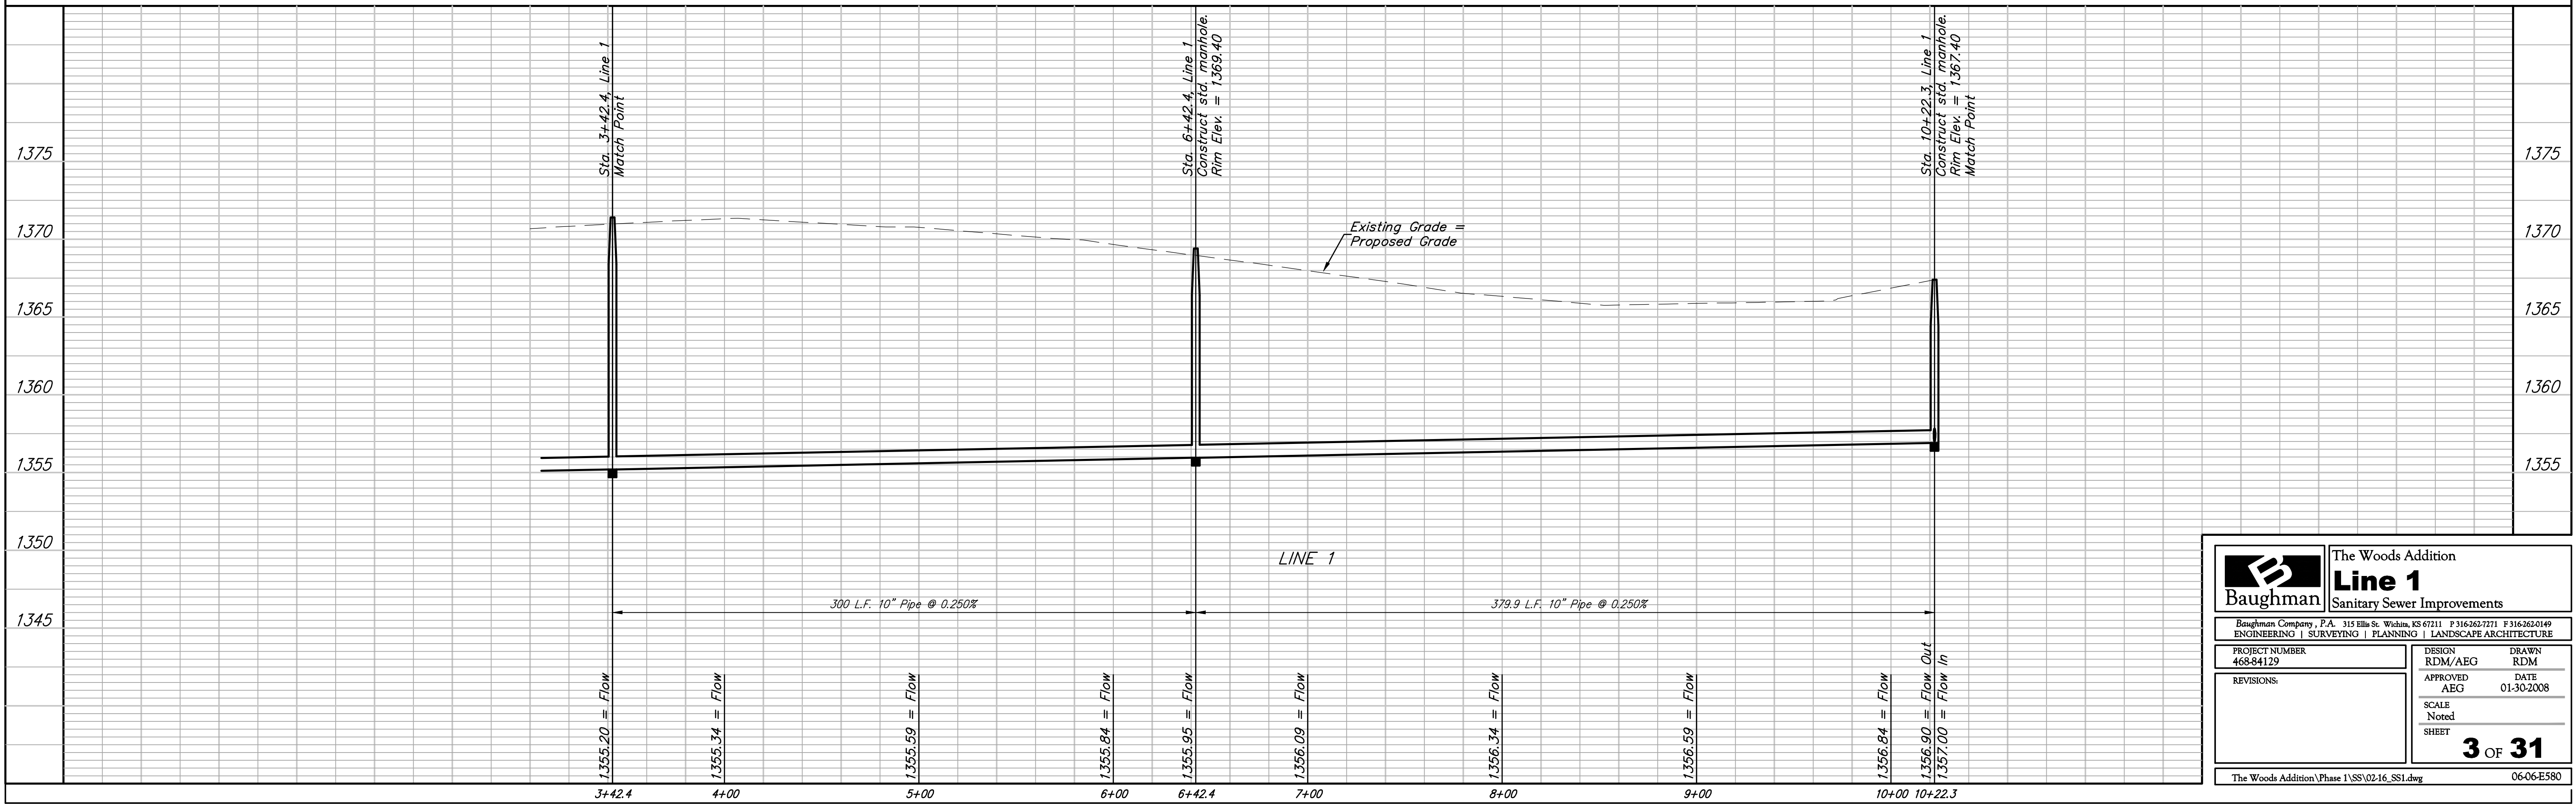
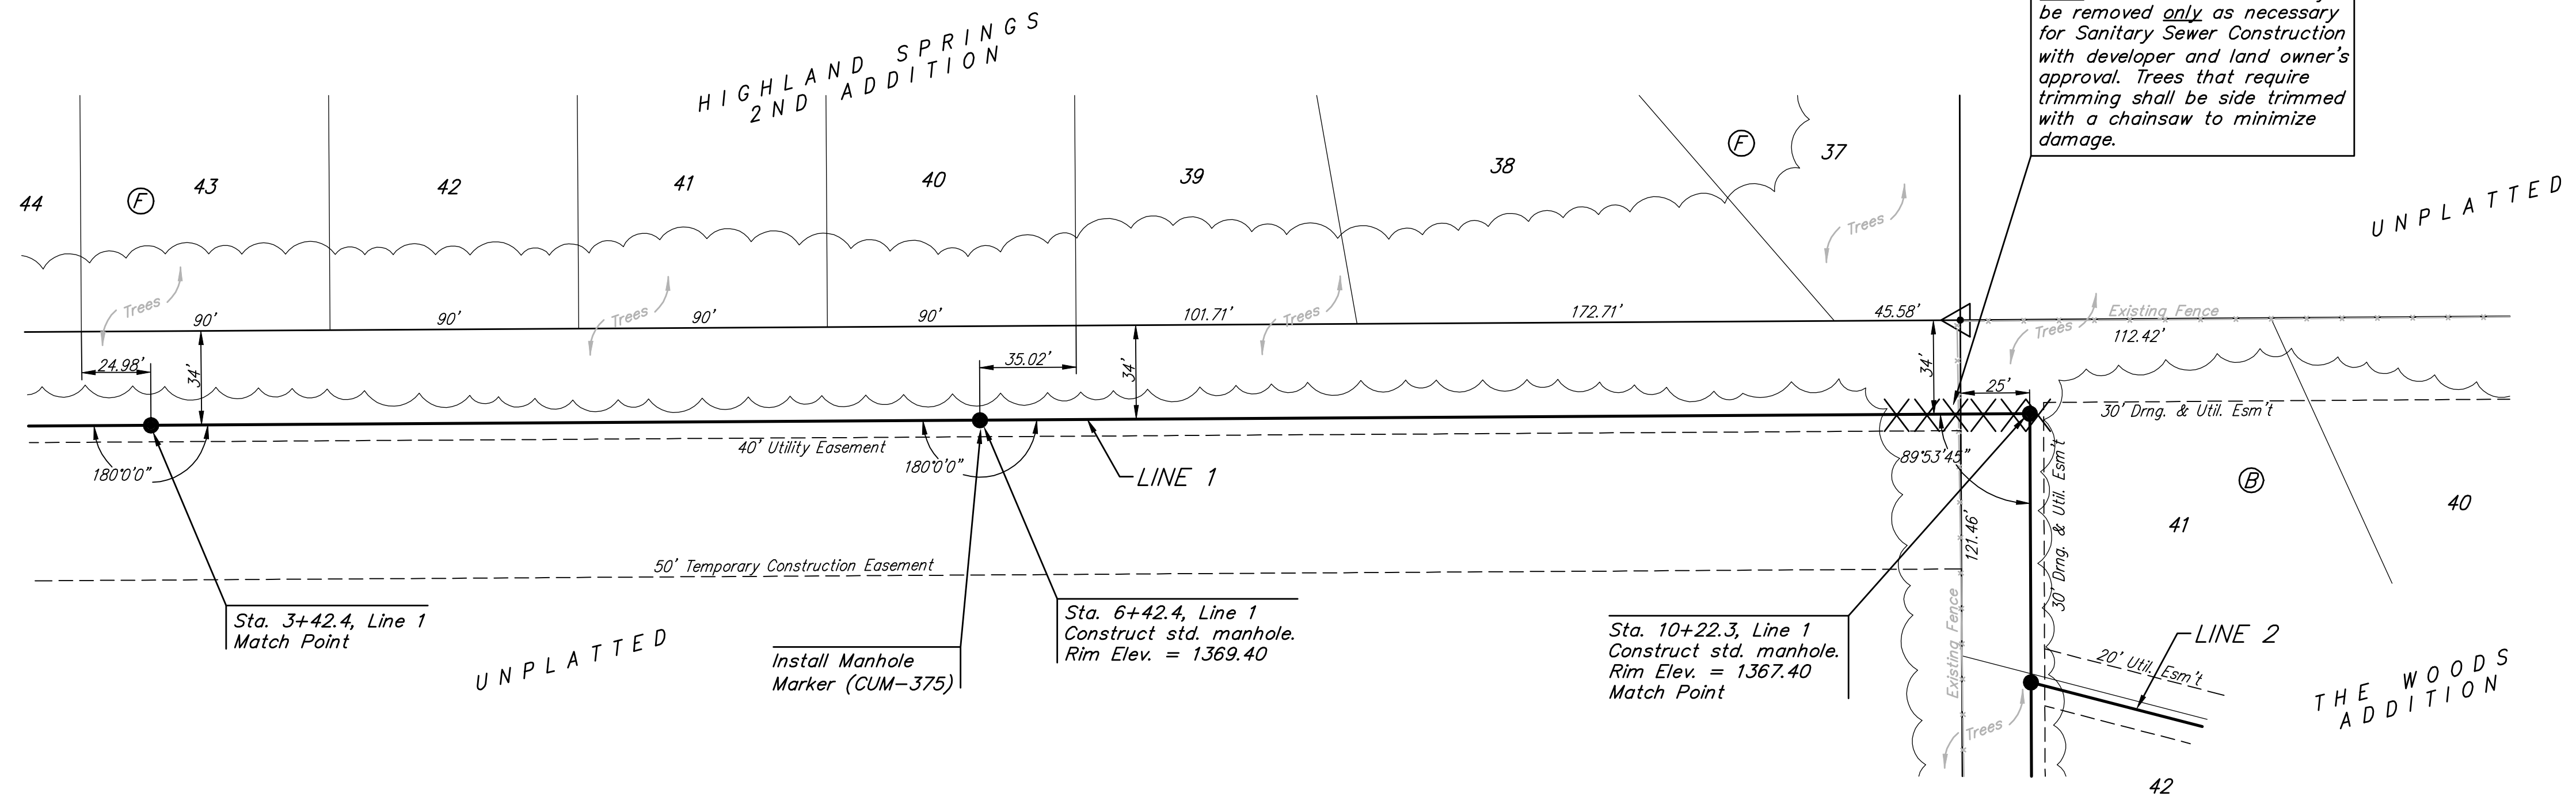


BENCHMARKS:

BM #1: CITY OF WICHITA BENCHMARK
DISC, TOP OF CURB AT WEST END OF
CURB RETURN, NORTHWEST CORNER OF
INTERSECTION OF CITY VIEW AND
SHERIAC CIR. IN SHADOW WOODS
ADDITION.
ELEV. = 1386.66 NGVD29

BM #2: CITY OF WICHITA BENCHMARK
DISC, TOP OF CURB BY FIRE HYDRANT
AT WEST END OF CURB RETURN,
NORTHWEST CORNER OF INTERSECTION
OF SHERIAC CIR. AND SHERIAC CT.,
SOUTH OF SE CORNER OF LOT 13,
BLOCK B, SHADOW WOODS ADDITION.
ELEV. = 1392.11 NGVD29

BM #3: "□" CUT IN TOP OF WEST
CURB BETWEEN LOTS 16 AND 17,
BLOCK F, HIGHLAND SPRINGS 3RD
ADDITION
ELEV. = 1370.21 NGVD29

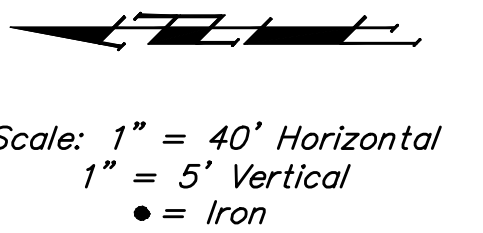

	The Woods Addition	
	Line 1	
Sanitary Sewer Improvements		
<small>Baughman Company, P.A. 315 Ellis St. Wichita, KS 67211 P 316-262-7271 F 316-262-0149 ENGINEERING SURVEYING PLANNING LANDSCAPE ARCHITECTURE</small>		
<small>PROJECT NUMBER 468-84129</small>	<small>DESIGN RDM/AEG</small>	<small>DRAWN RDM</small>
<small>REVISIONS:</small>	<small>APPROVED AEG</small>	<small>DATE 01-30-2008</small>
<small>SCALE Noted</small>		
3 OF 31		
<small>The Woods Addition\Phase 1\SSV02-16_SS1.dwg 06-06-E580</small>		