


**BENCHMARK:**

BM #1: CITY OF WICHITA BENCHMARK  
DISC, TOP OF CURB AT WEST END OF  
CURB RETURN, NORTHWEST CORNER OF  
INTERSECTION OF CITY VIEW AND  
SHERIAC CIR. IN SHADOW WOODS  
ADDITION.  
ELEV. = 1386.66 NGVD29


BM #2: CITY OF WICHITA BENCHMARK  
Disc, Top Of Curb By Fire Hydrant At  
West End Of Curb Return, Northwest  
Corner Of Intersection Of Sheriac Cir.  
And Sheriac Ct., South Of Se Corner  
Of Lot 13, Block B, Shadow Woods  
Addition.  
Elev. = 1392.11 NGVD29



Scale: 1" = 40' Horizontal  
1" = 5' Vertical  
● = Iron

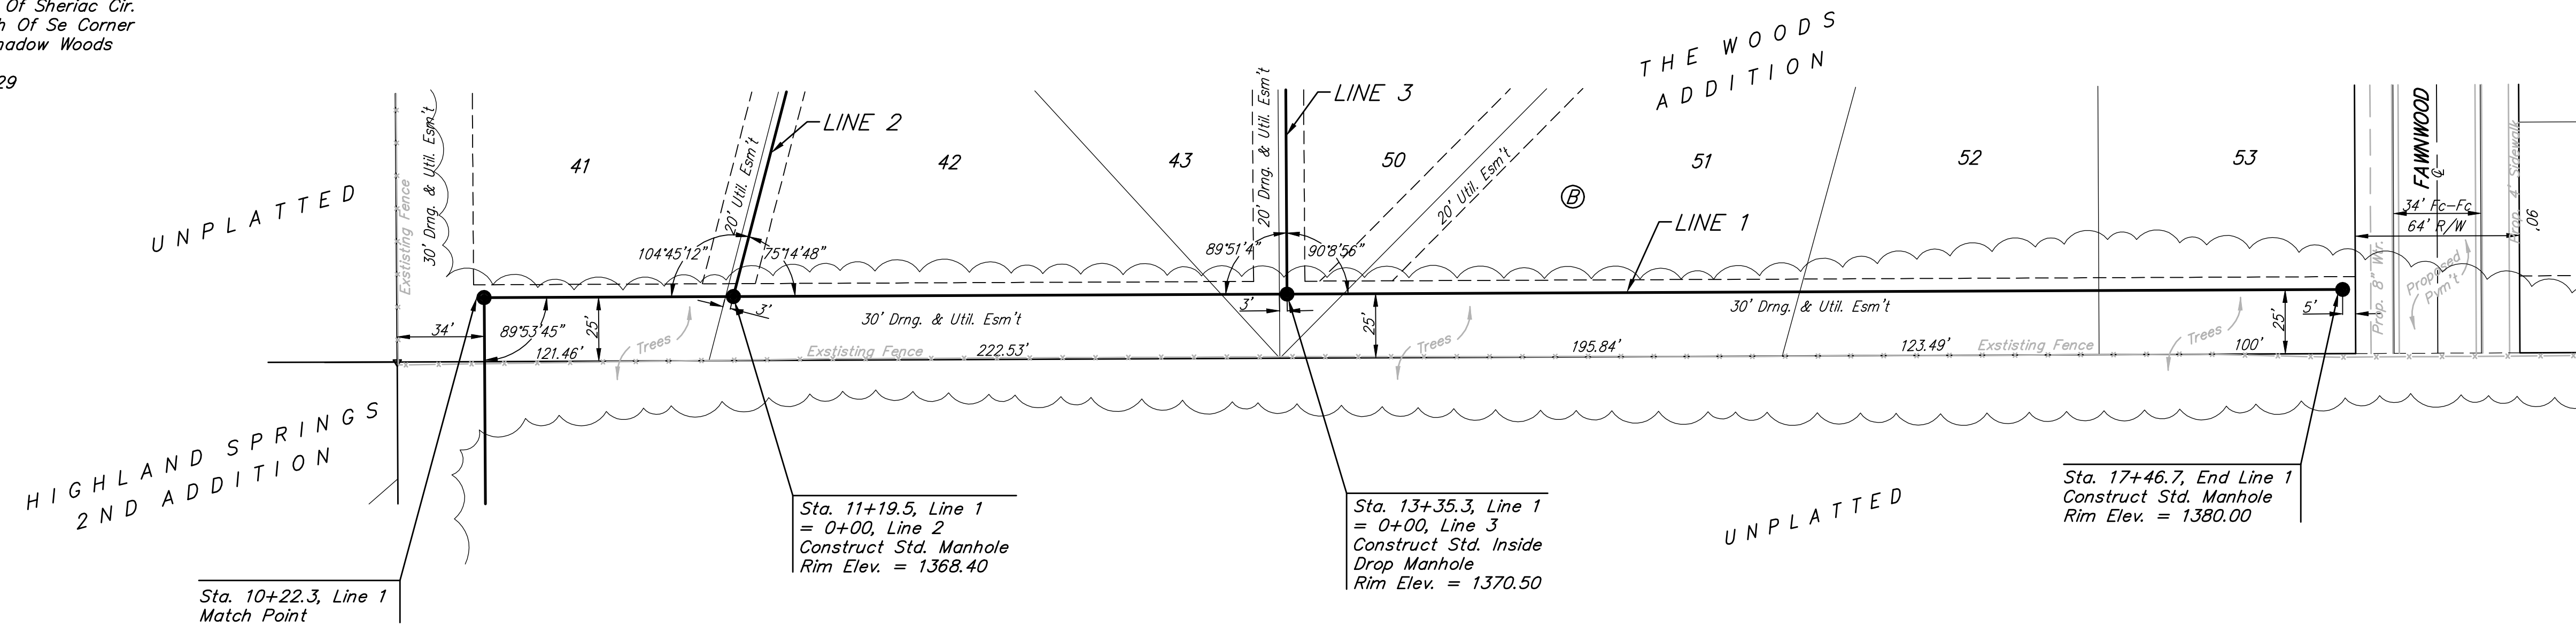

Trees and shrubs in public right-of-way which are in direct conflict with proposed new construction shall be removed by the Contractor ONLY with the Developer or Baughman Company approval. Trees and shrubs which are not in direct conflict with proposed new construction shall be saved and protected from damage.

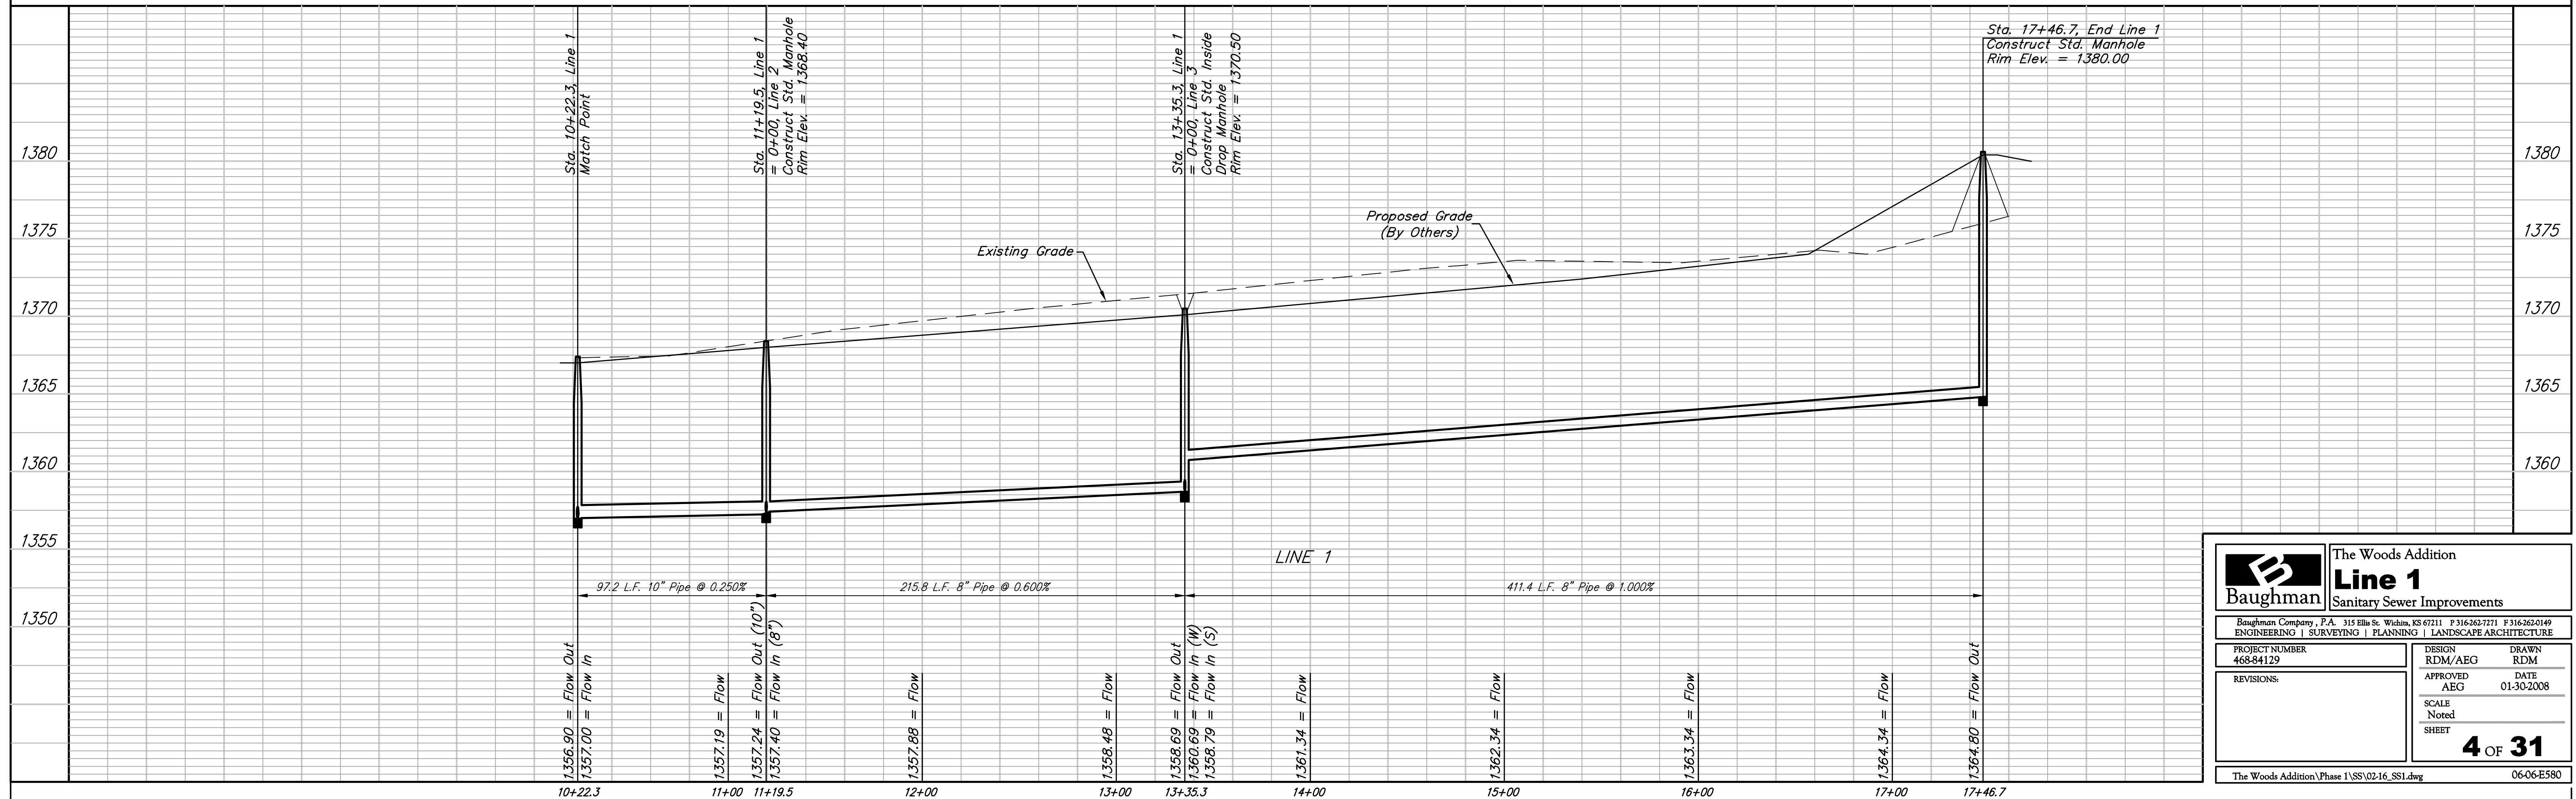

	The Woods Addition	
	<b>Line 1</b>	
Sanitary Sewer Improvements		
<small>Baughman Company, P.A. 315 Ellis St. Wichita, KS 67211 P 316-262-7271 F 316-262-0149 ENGINEERING   SURVEYING   PLANNING   LANDSCAPE ARCHITECTURE</small>		
<small>PROJECT NUMBER 468-84129</small>	<small>DESIGN RDM/AEG</small>	<small>DRAWN RDM</small>
<small>REVISIONS:</small>	<small>APPROVED AEG</small>	<small>DATE 01-30-2008</small>
<small>SCALE Noted</small>		
<b>4 OF 31</b>		
<small>The Woods Addition\Phase 1\SSV02-16_SS1.dwg 06-06-E580</small>		