



BENCHMARK:

BM #1: CITY OF WICHITA BENCHMARK DISC, TOP OF CURB AT WEST END OF CURB RETURN, NORTHWEST CORNER OF INTERSECTION OF CITY VIEW AND SHERIAC CIR. IN SHADOW WOODS ADDITION.
ELEV. = 1386.66 NGVD29

BM #2: CITY OF WICHITA BENCHMARK Disc, Top Of Curb By Fire Hydrant At West End Of Curb Return, Northwest Corner Of Intersection Of Sheriac Cir. And Sheriac Ct., South Of Se Corner Of Lot 13, Block B, Shadow Woods Addition.
Elev. = 1392.11 NGVD29

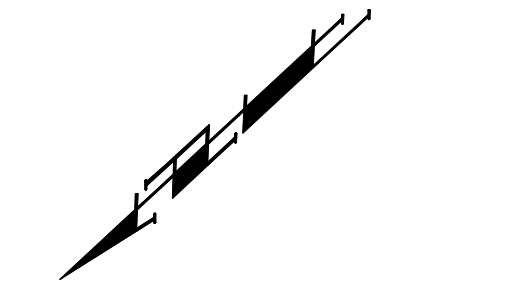

Scale: 1" = 40' Horizontal
1" = 5' Vertical
● = Iron

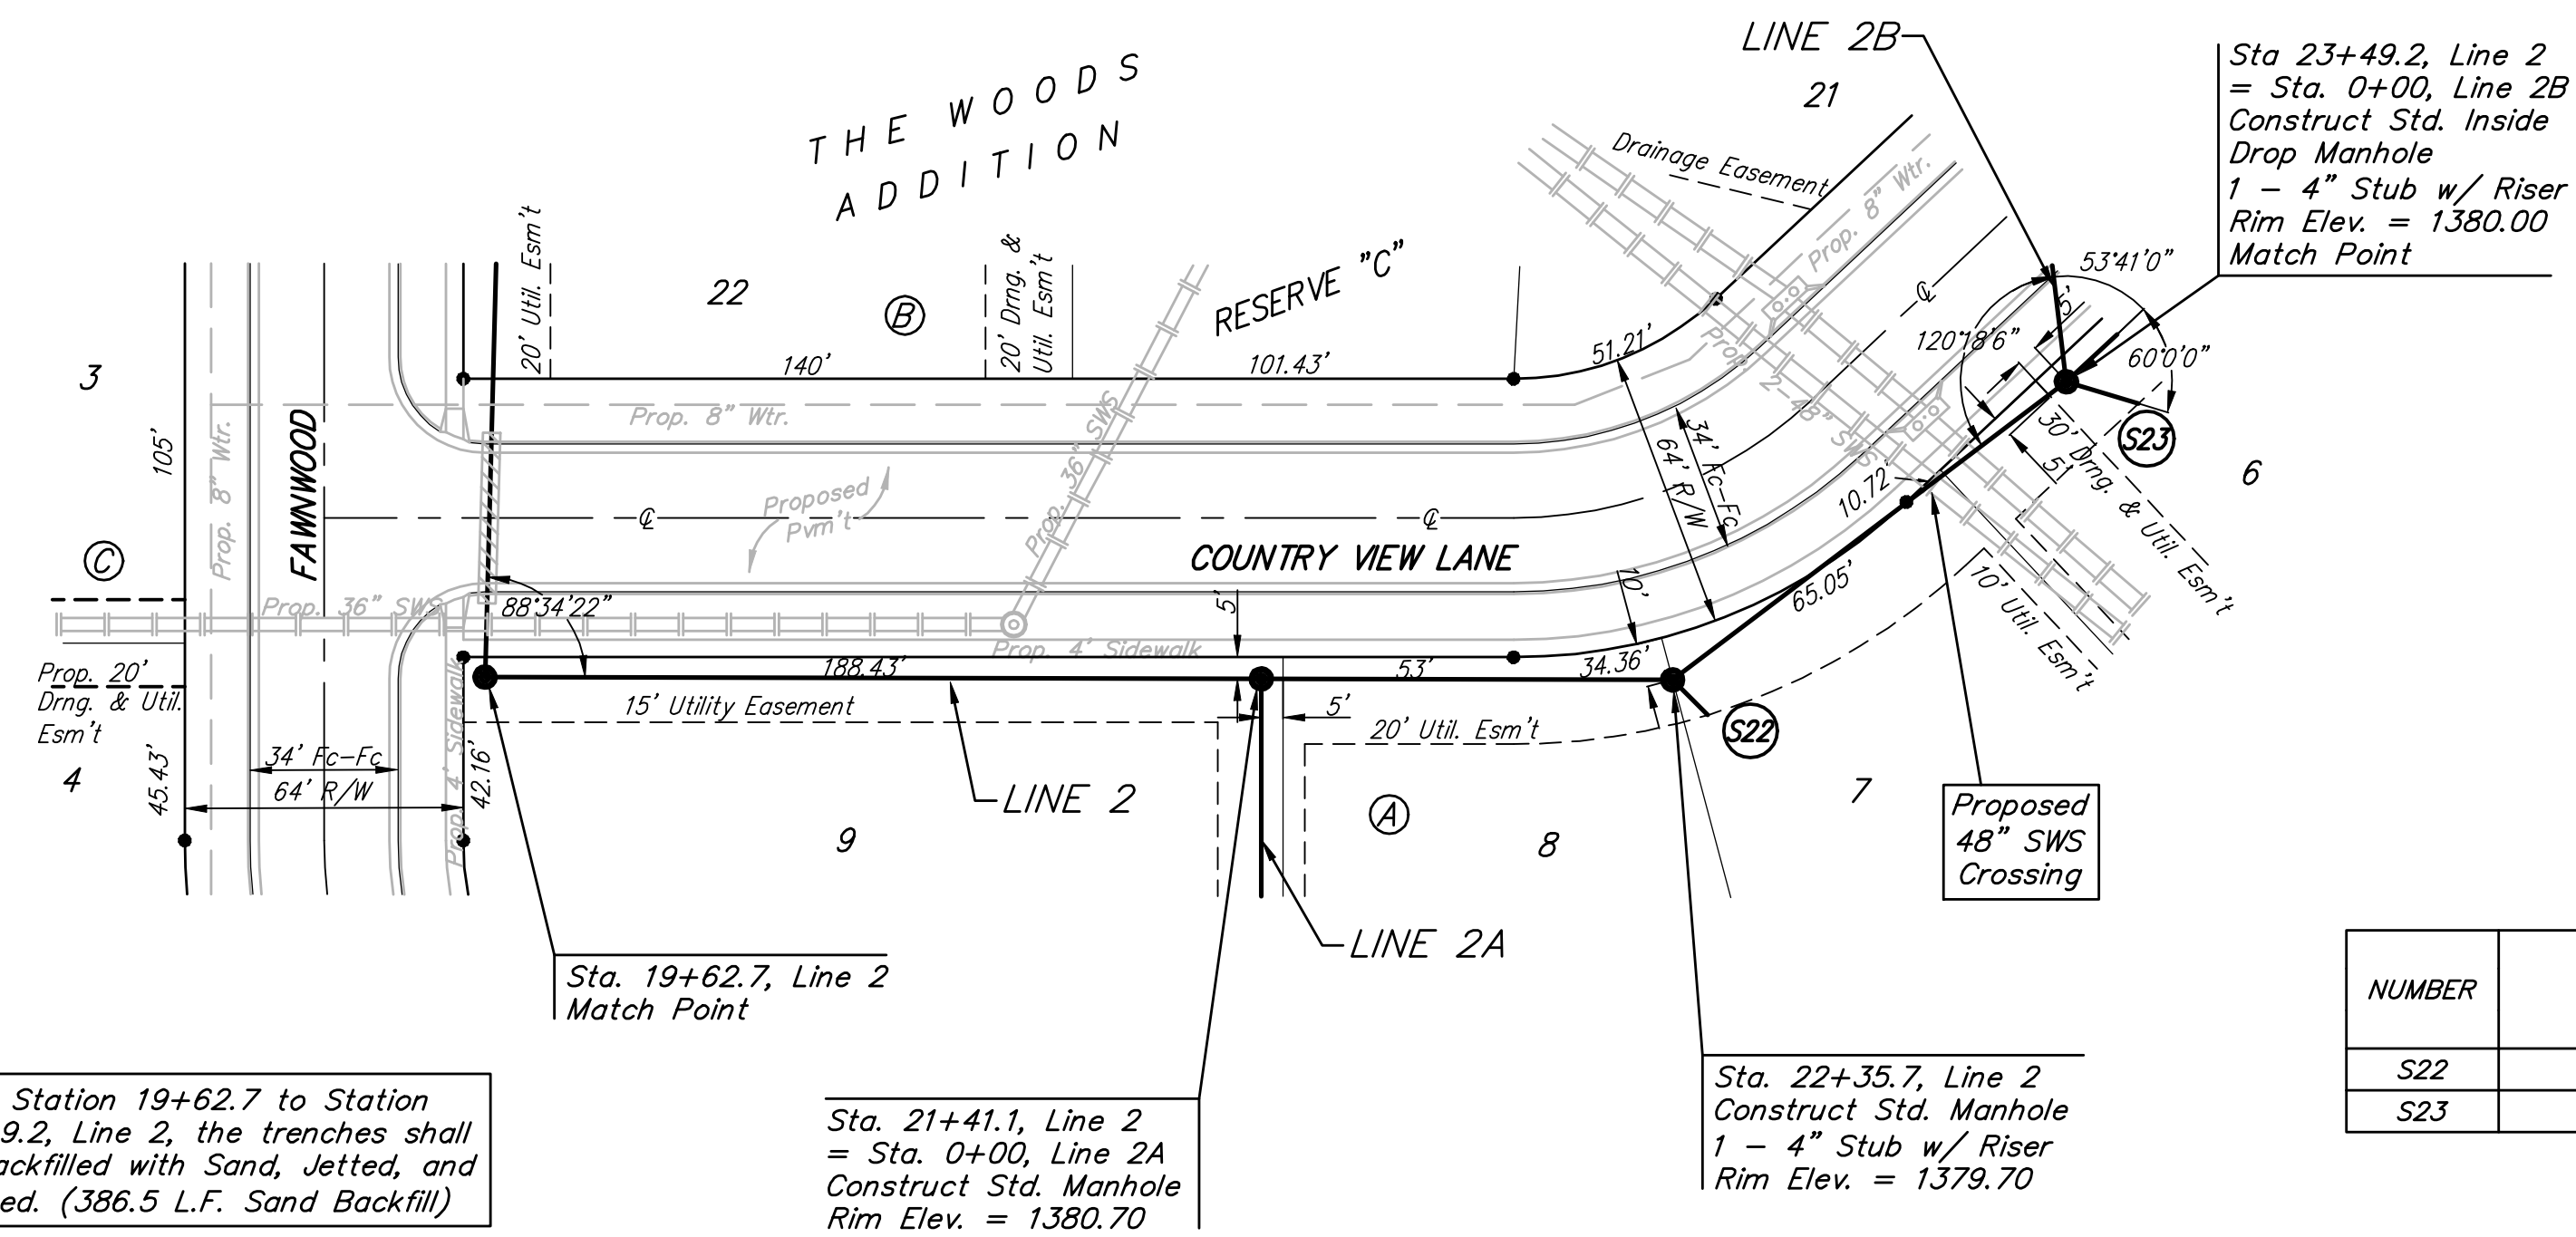

Trees and shrubs in public right-of-way which are in direct conflict with proposed new construction shall be removed by the Contractor ONLY with the Developer or Baughman Company approval. Trees and shrubs which are not in direct conflict with proposed new construction shall be saved and protected from damage.

From Station 19+62.7 to Station 23+49.2, Line 2, the trenches shall be Backfilled with Sand, Jetted, and Vibrated. (386.5 L.F. Sand Backfill)


Sta. 21+41.1, Line 2 = Sta. 0+00, Line 2A Construct Std. Manhole Rim Elev. = 1380.70

Sta. 22+35.7, Line 2 Construct Std. Manhole 1 - 4" Stub w/ Riser Rim Elev. = 1379.70

Sta 23+49.2, Line 2 = Sta. 0+00, Line 2B Construct Std. Inside Drop Manhole 1 - 4" Stub w/ Riser Rim Elev. = 1380.00 Match Point

SEWER SERVICE TABLE

NUMBER	TYPE	LOCATION			FOR INFORMATION ONLY		
		LOT NO.	BLOCK NO.	LINE NO.	STATION/DIRECTION	APPROXIMATE LENGTH 4" PIPE	
					VERTICAL	HORIZONTAL	
S22	4" Stub	7	A	2	22+35.7/Rt.	8'	11'
S23	4" Stub	6	A	2	23+44.2/Rt.	8'	17'

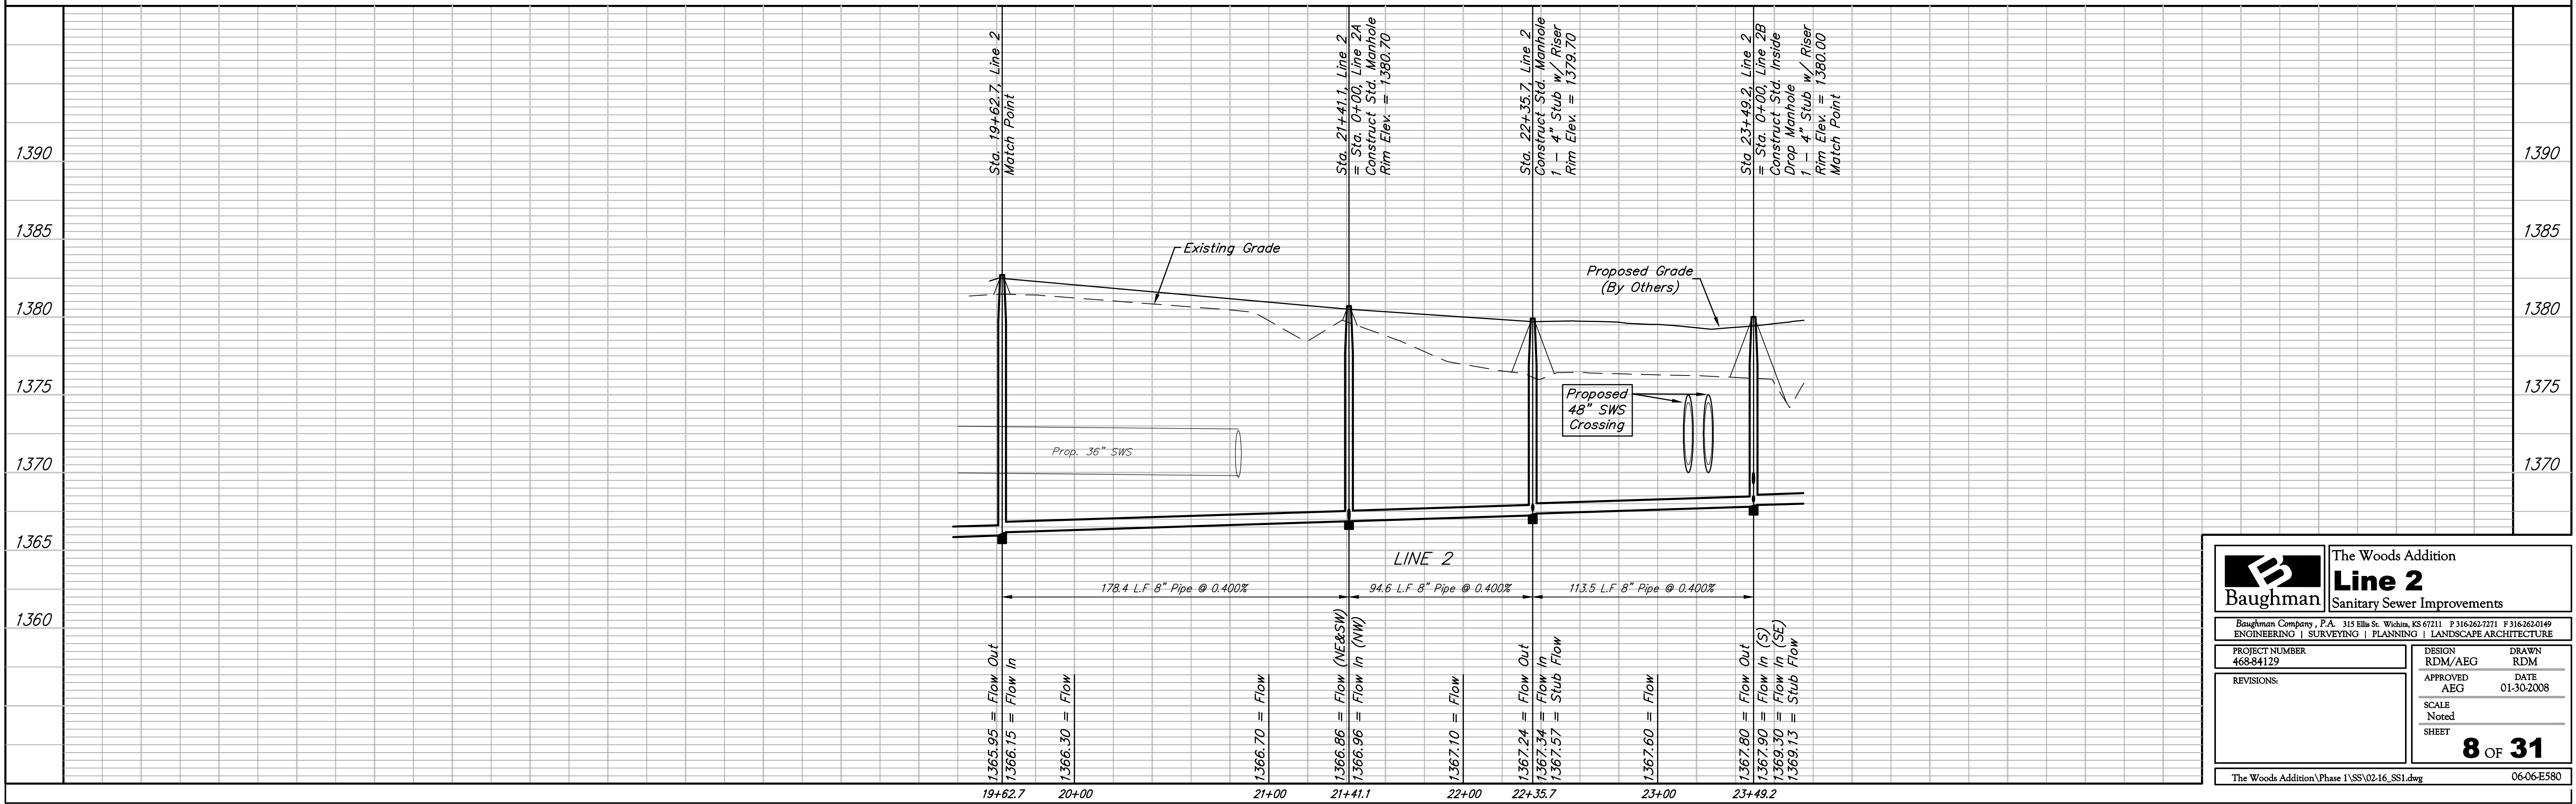

Baughman

Baughman Company, P.A. 315 Ellis St. Wichita, KS 67211 P 316-262-7271 F 316-262-0149
ENGINEERING | SURVEYING | PLANNING | LANDSCAPE ARCHITECTURE

The Woods Addition
Line 2
Sanitary Sewer Improvements

DESIGN: RDM/AEG DRAWN: RDM
APPROVED: AEG DATE: 01-30-2008
SCALE: Noted
SHEET: 8 OF 31

The Woods Addition\Phase 1\SSV02-16_SS1.dwg 06-06-E580