

BENCHMARK:



BM #1: CITY OF WICHITA BENCHMARK DISC, TOP OF CURB AT WEST END OF CURB RETURN, NORTHWEST CORNER OF INTERSECTION OF CITY VIEW AND SHERIAC CIR. IN SHADOW WOODS ADDITION.
ELEV. = 1386.66 NGVD29

BM #2: CITY OF WICHITA BENCHMARK Disc, Top Of Curb By Fire Hydrant At West End Of Curb Return, Northwest Corner Of Intersection Of Sheriac Cir. And Sheriac Ct., South Of Se Corner Of Lot 13, Block B, Shadow Woods Addition.
Elev. = 1392.11 NGVD29

From Station 23+49.2 to Station 27+94.5, Line 2 and from Station 0+91.8 to Station 1+81.1, Line 2B, the trenches shall be Backfilled with Sand, Jetted, and Vibrated except for locations where flowable fill is installed. (535.3 L.F. Sand Backfill)


SEWER SERVICE TABLE

NUMBER	TYPE	LOCATION			FOR INFORMATION ONLY		
		LOT NO.	BLOCK NO.	LINE NO.	STATION/DIRECTION	APPROXIMATE LENGTH 4" PIPE	VERTICAL
S24	8" X 4" Tee	5	A	2	24+39.2/Rt.	9'	15'
S25	8" X 4" Tee	4	A	2	25+29.2/Rt.	9'	15'
S26	8" X 4" Tee	3	A	2	26+24.2/Rt.	10'	15'
S27	4" Stub	2	A	2	27+04.2/Rt.	11'	17'
S28	4" Stub	1	A	2	27+94.5/Rt.	9'	16'
S29	4" Stub	21	B	2B	0+91.8/Lt.	3'	12'
S30	4" Stub	20	B	2B	0+91.8/Lt.	3'	12'
S31	4" Stub	19	B	2B	1+81.1/Lt.	4'	12'

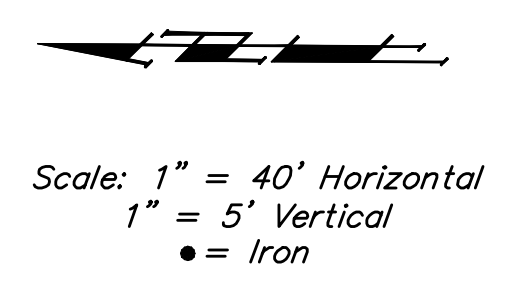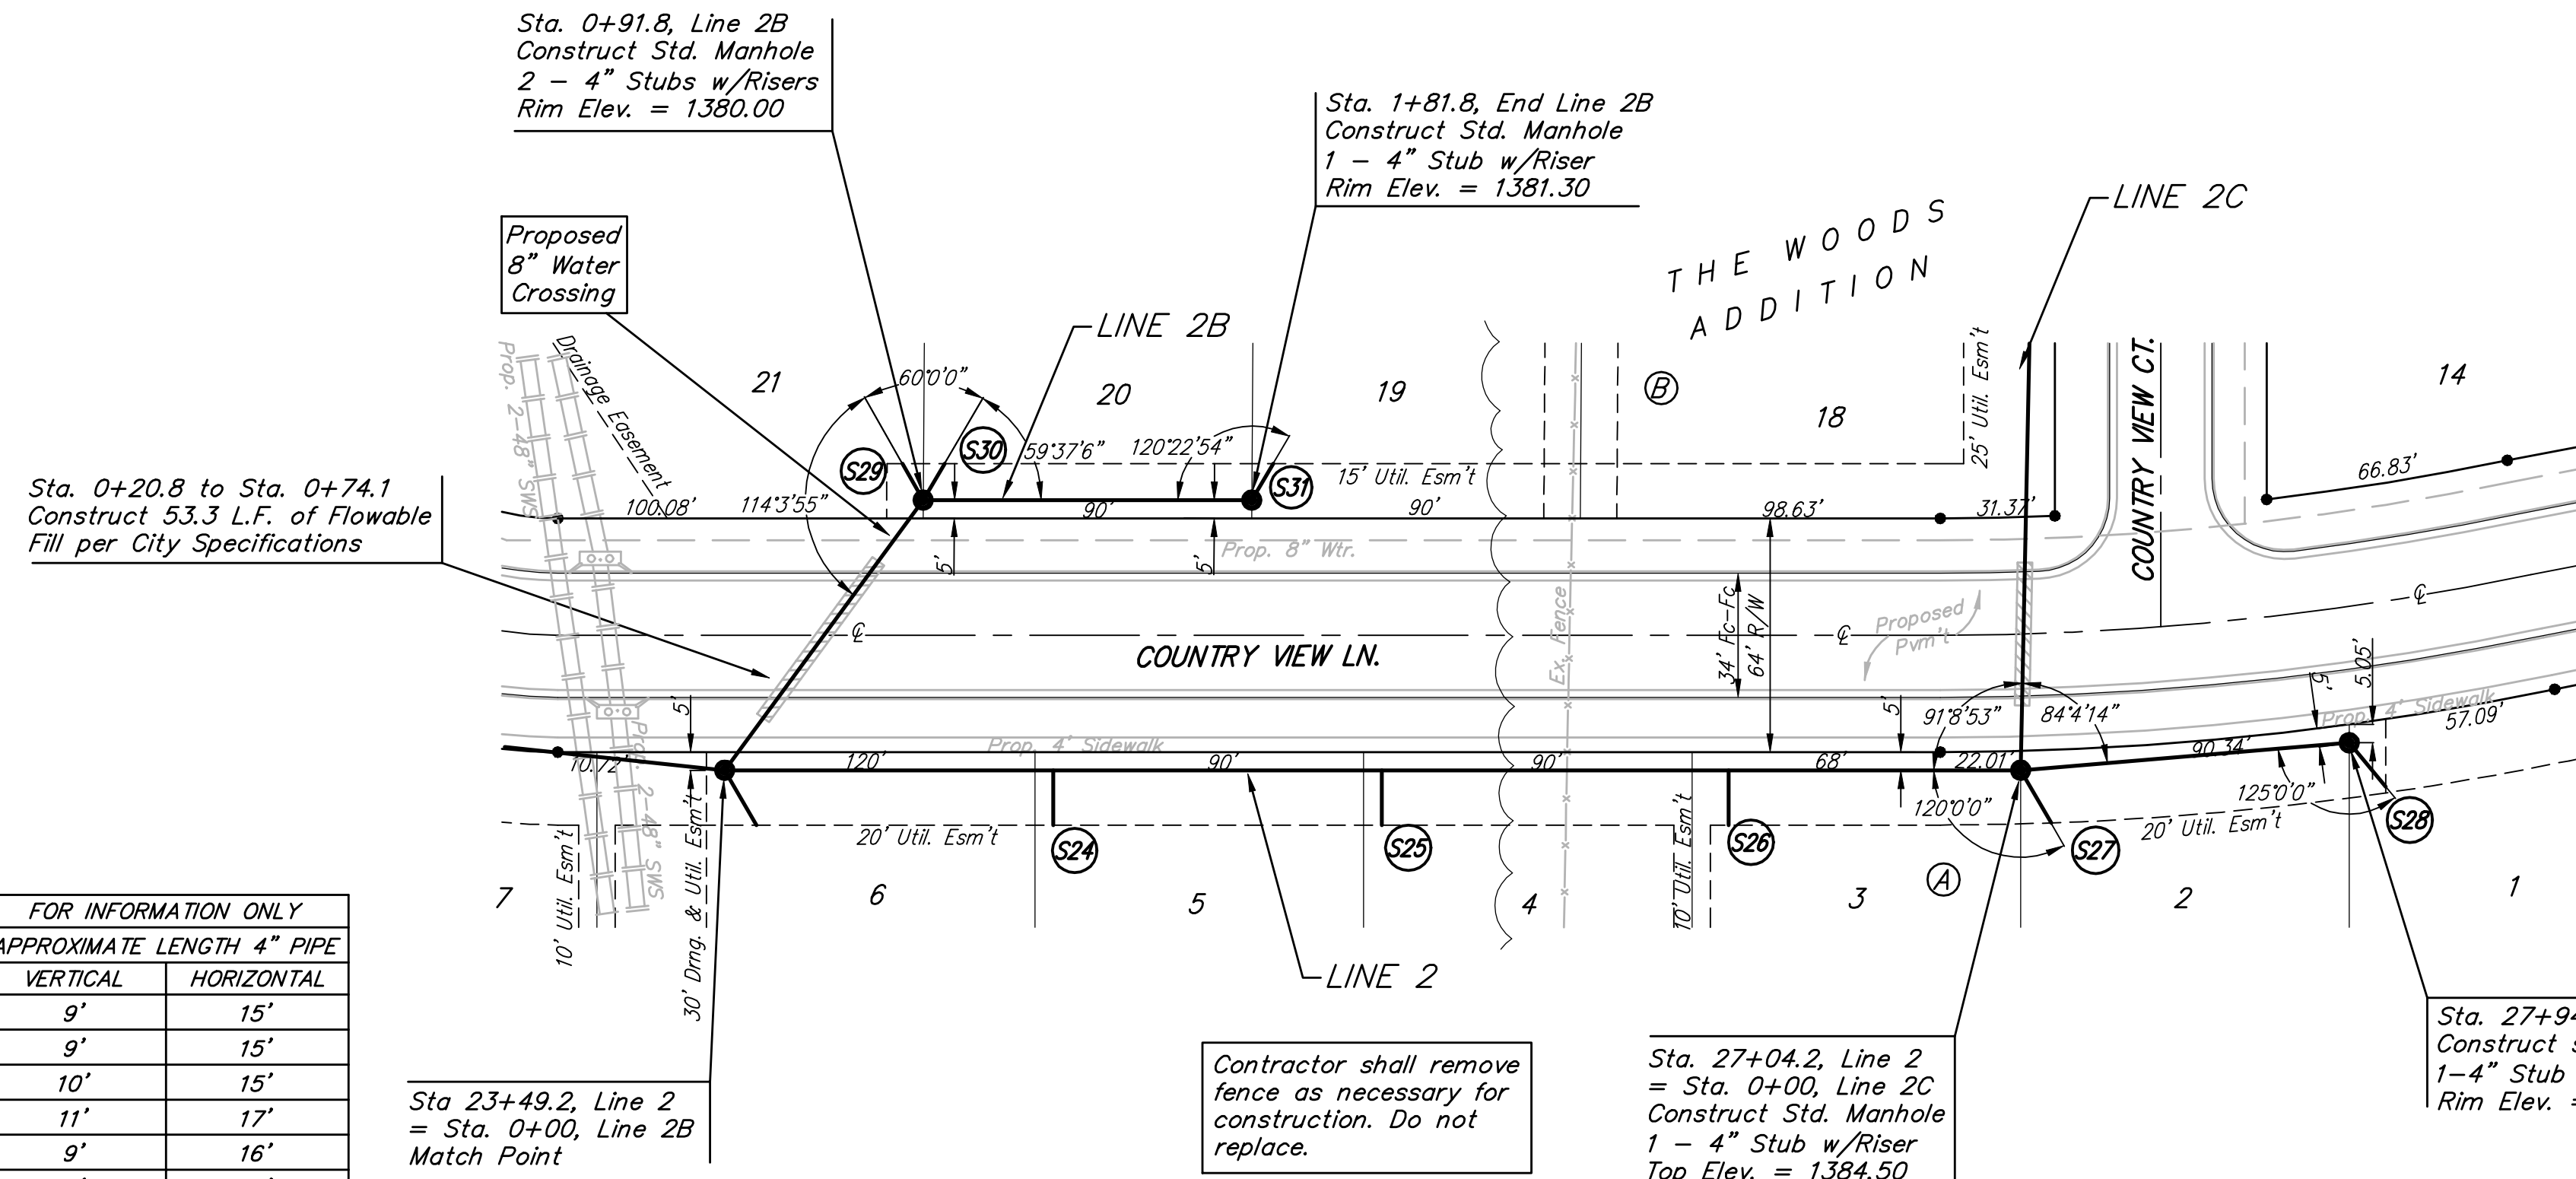

Contractor shall remove fence as necessary for construction. Do not replace.

Trees and shrubs in public right-of-way which are in direct conflict with proposed new construction shall be removed by the Contractor ONLY with the Developer or Baughman Company approval. Trees and shrubs which are not in direct conflict with proposed new construction shall be saved and protected from damage.

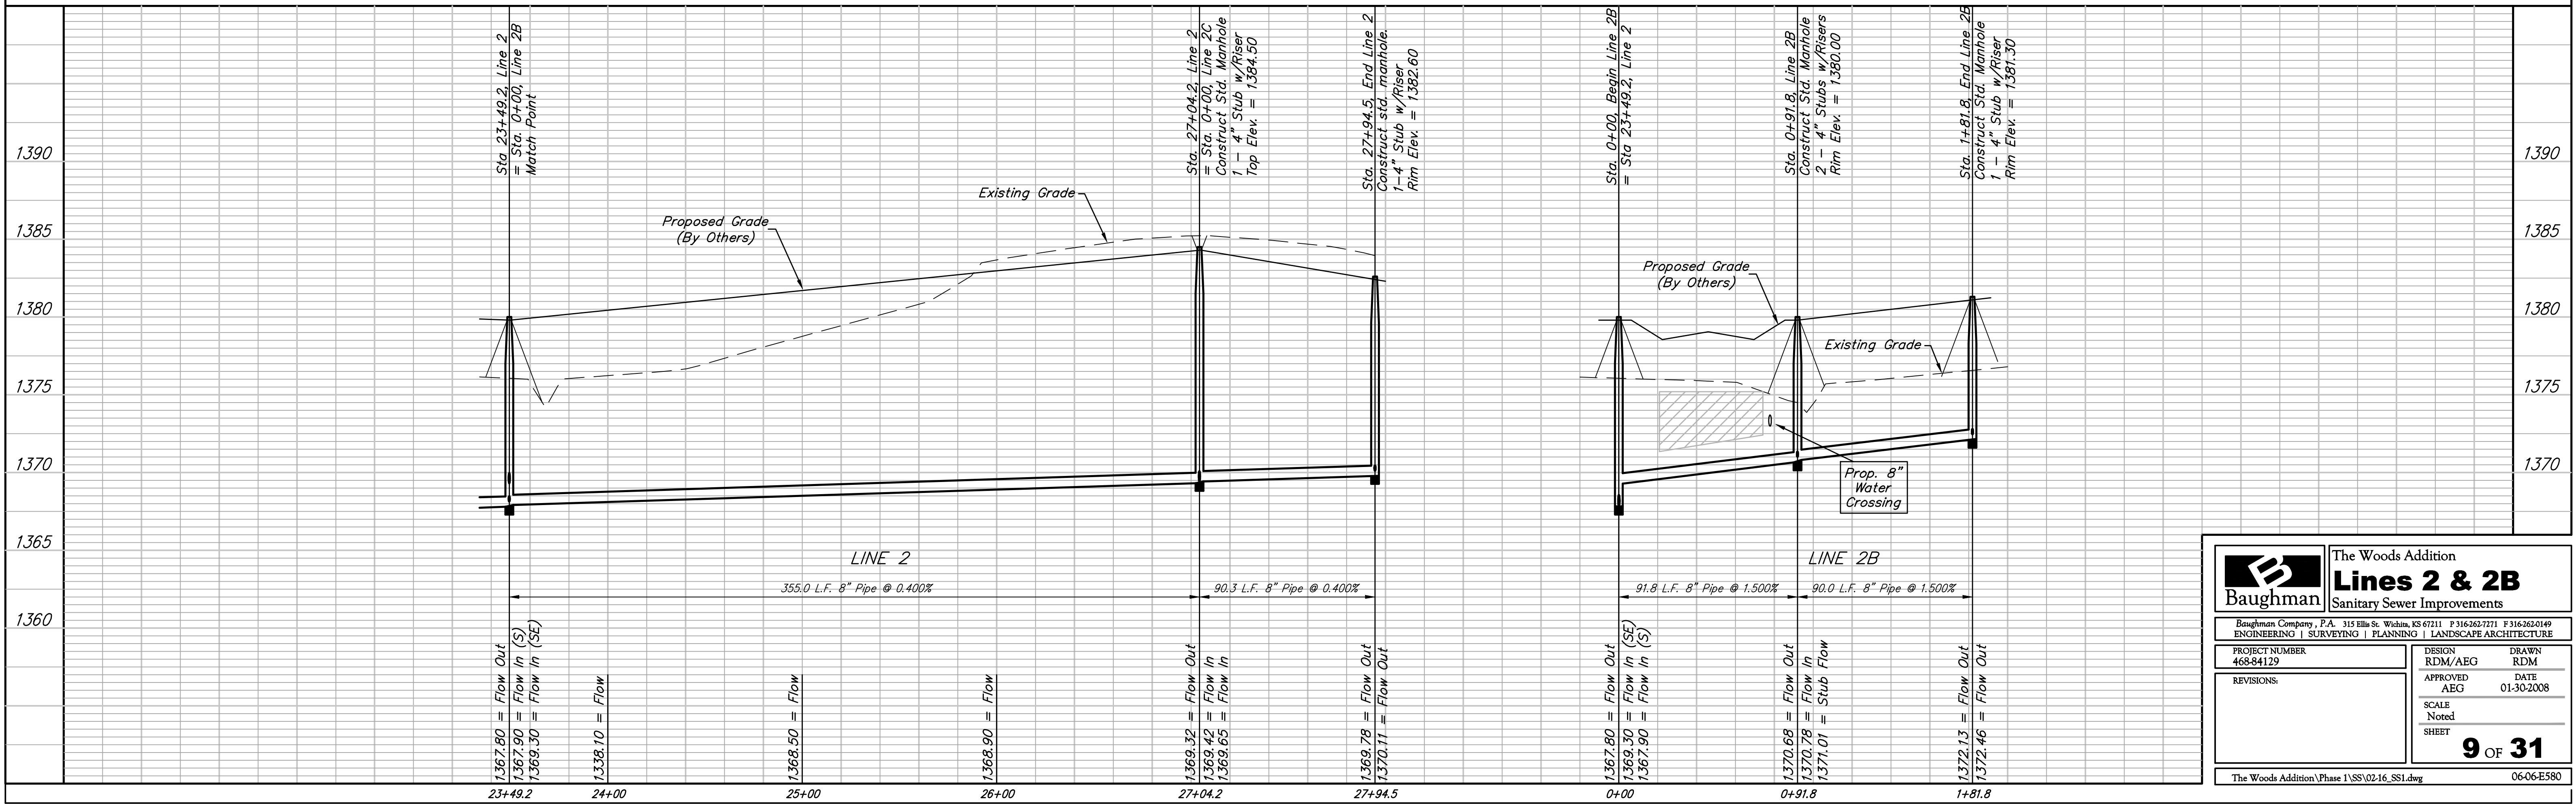

Baughman

ENGINEERING | SURVEYING | PLANNING | LANDSCAPE ARCHITECTURE

The Woods Addition

Lines 2 & 2B

Sanitary Sewer Improvements

Baughman Company, P.A. 315 Ellis St. Wichita, KS 67211 P 316-262-7271 F 316-262-0149

PROJECT NUMBER: 468-84129 DESIGN: RDM/AEG DRAWN: RDM

APPROVED: AEG DATE: 01-30-2008

REVISIONS:

SCALE: Noted SHEET: 9 OF 31

The Woods Addition\Phase 1\SSV02-16_SS1.dwg 06-06-E580