



**BENCHMARK:**

BM #1: CITY OF WICHITA BENCHMARK DISC, TOP OF CURB AT WEST END OF CURB RETURN, NORTHWEST CORNER OF INTERSECTION OF CITY VIEW AND SHERIAC CIR. IN SHADOW WOODS ADDITION.  
ELEV. = 1386.66 NGVD29

BM #2: CITY OF WICHITA BENCHMARK Disc, Top Of Curb By Fire Hydrant At West End Of Curb Return, Northwest Corner Of Intersection Of Sheriac Cir. And Sheriac Ct., South Of Se Corner Of Lot 13, Block B, Shadow Woods Addition.  
Elev. = 1392.11 NGVD29

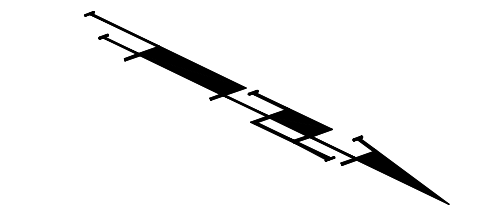


Scale: 1" = 40' Horizontal  
1" = 5' Vertical  
● = Iron

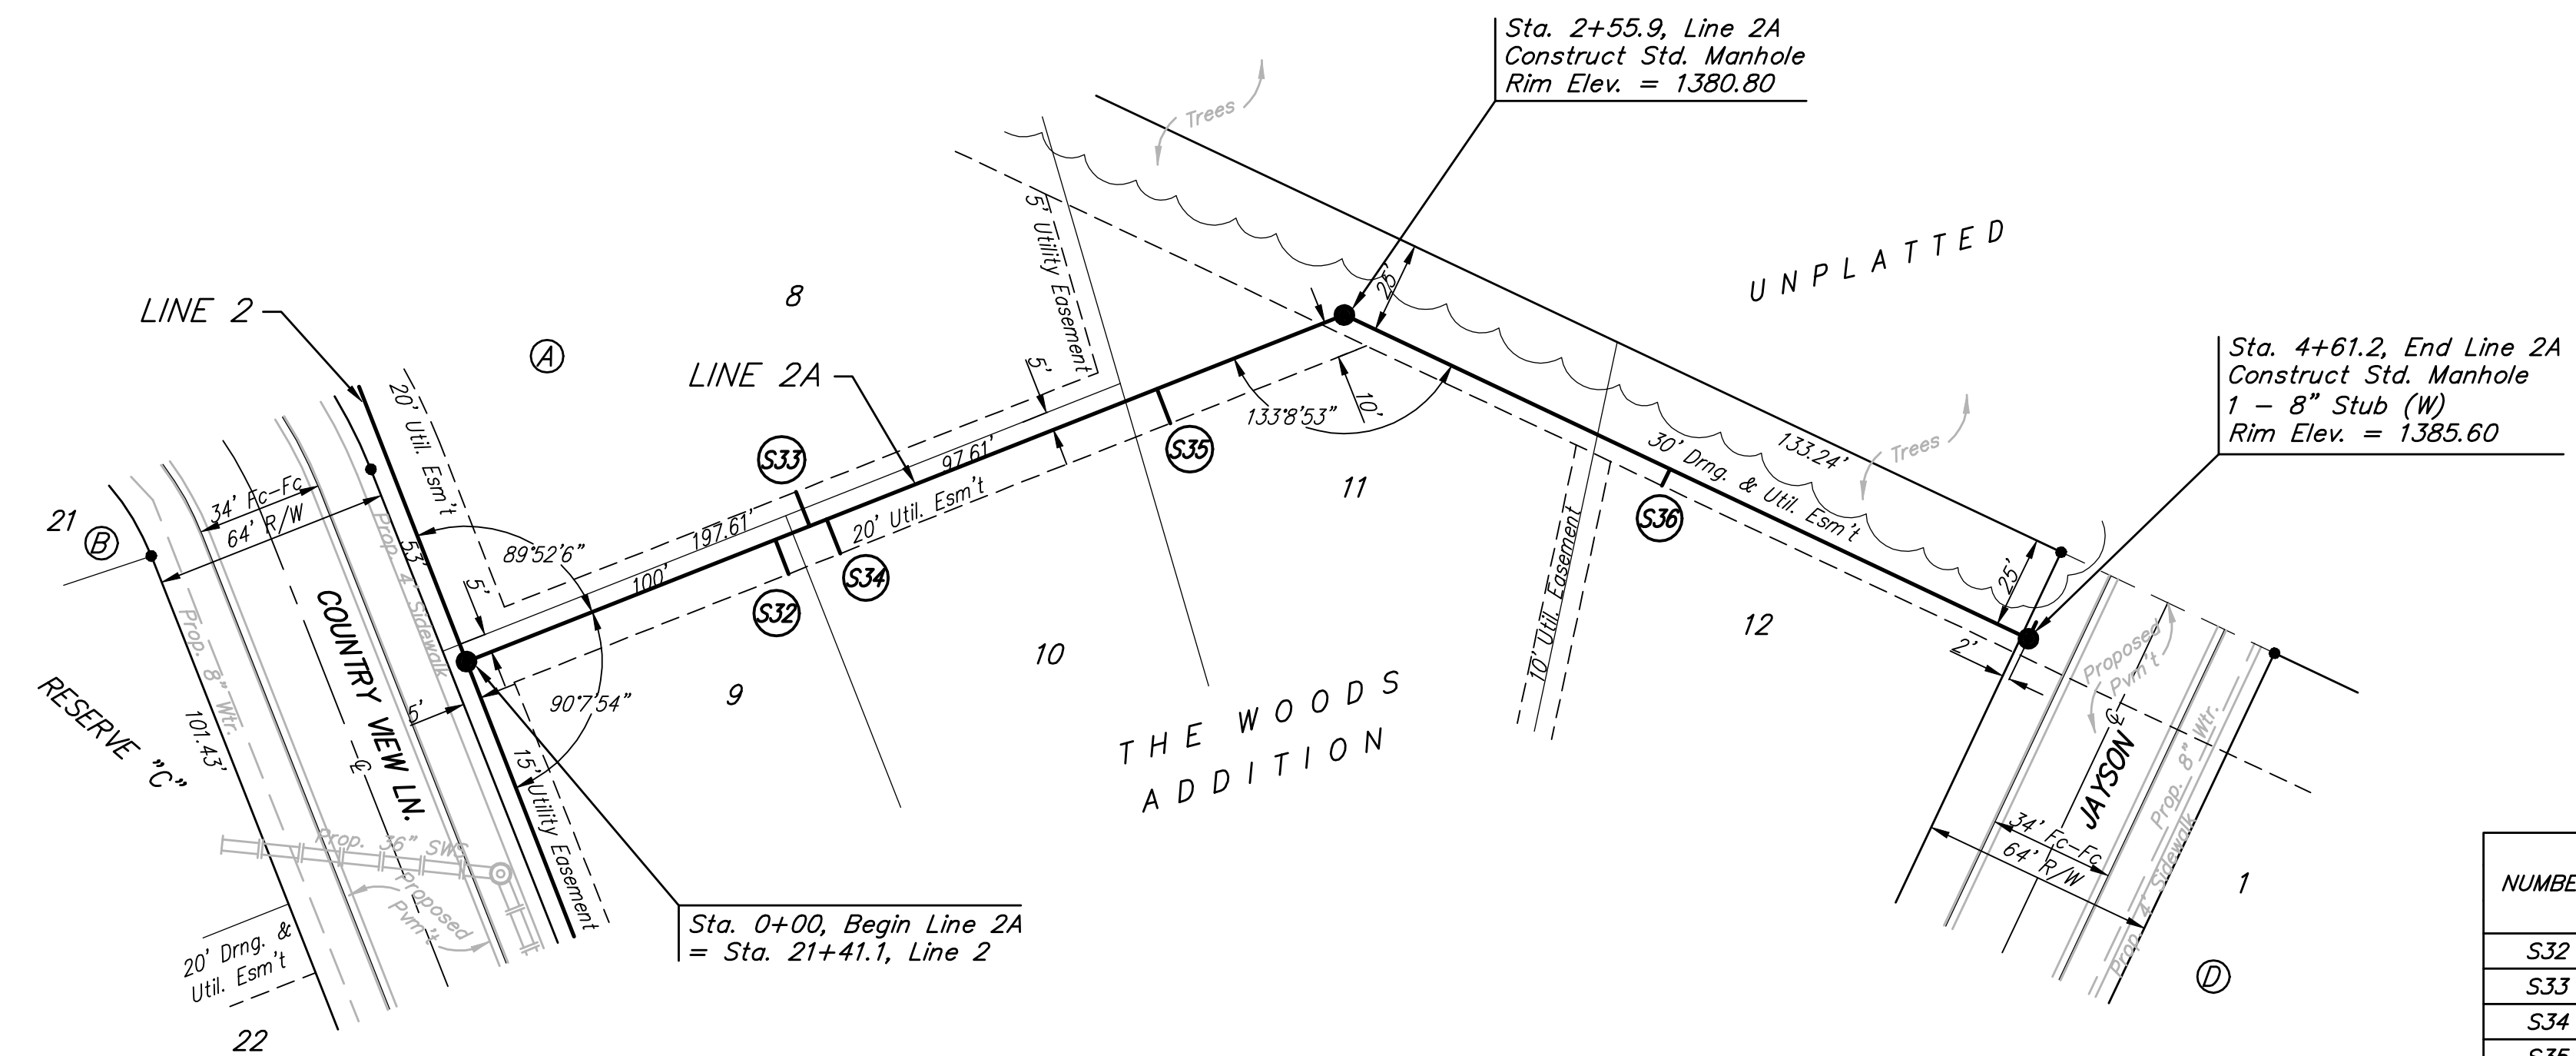

Trees and shrubs in public right-of-way which are in direct conflict with proposed new construction shall be removed by the Contractor ONLY with the Developer or Baughman Company approval. Trees and shrubs which are not in direct conflict with proposed new construction shall be saved and protected from damage.

SEWER SERVICE TABLE

NUMBER	TYPE	LOCATION			STATION/ DIRECTION	FOR INFORMATION ONLY	
		LOT NO.	BLOCK NO.	LINE NO.		APPROXIMATE LENGTH 4" PIPE	
						VERTICAL	HORIZONTAL
S32	8" X 4" Tee	9	A	2A	0+90.0/Rt.	9'	10'
S33	8" X 4" Tee	8	A	2A	1+00.0/Lt.	9'	10'
S34	8" X 4" Tee	10	A	2A	1+05.0/Rt.	9'	10'
S35	8" X 4" Tee	11	A	2A	2+01.3/Rt.	8'	10'
S36	8" X 4" Tee	12	A	2A	3+53.6/Rt.	10'	5'

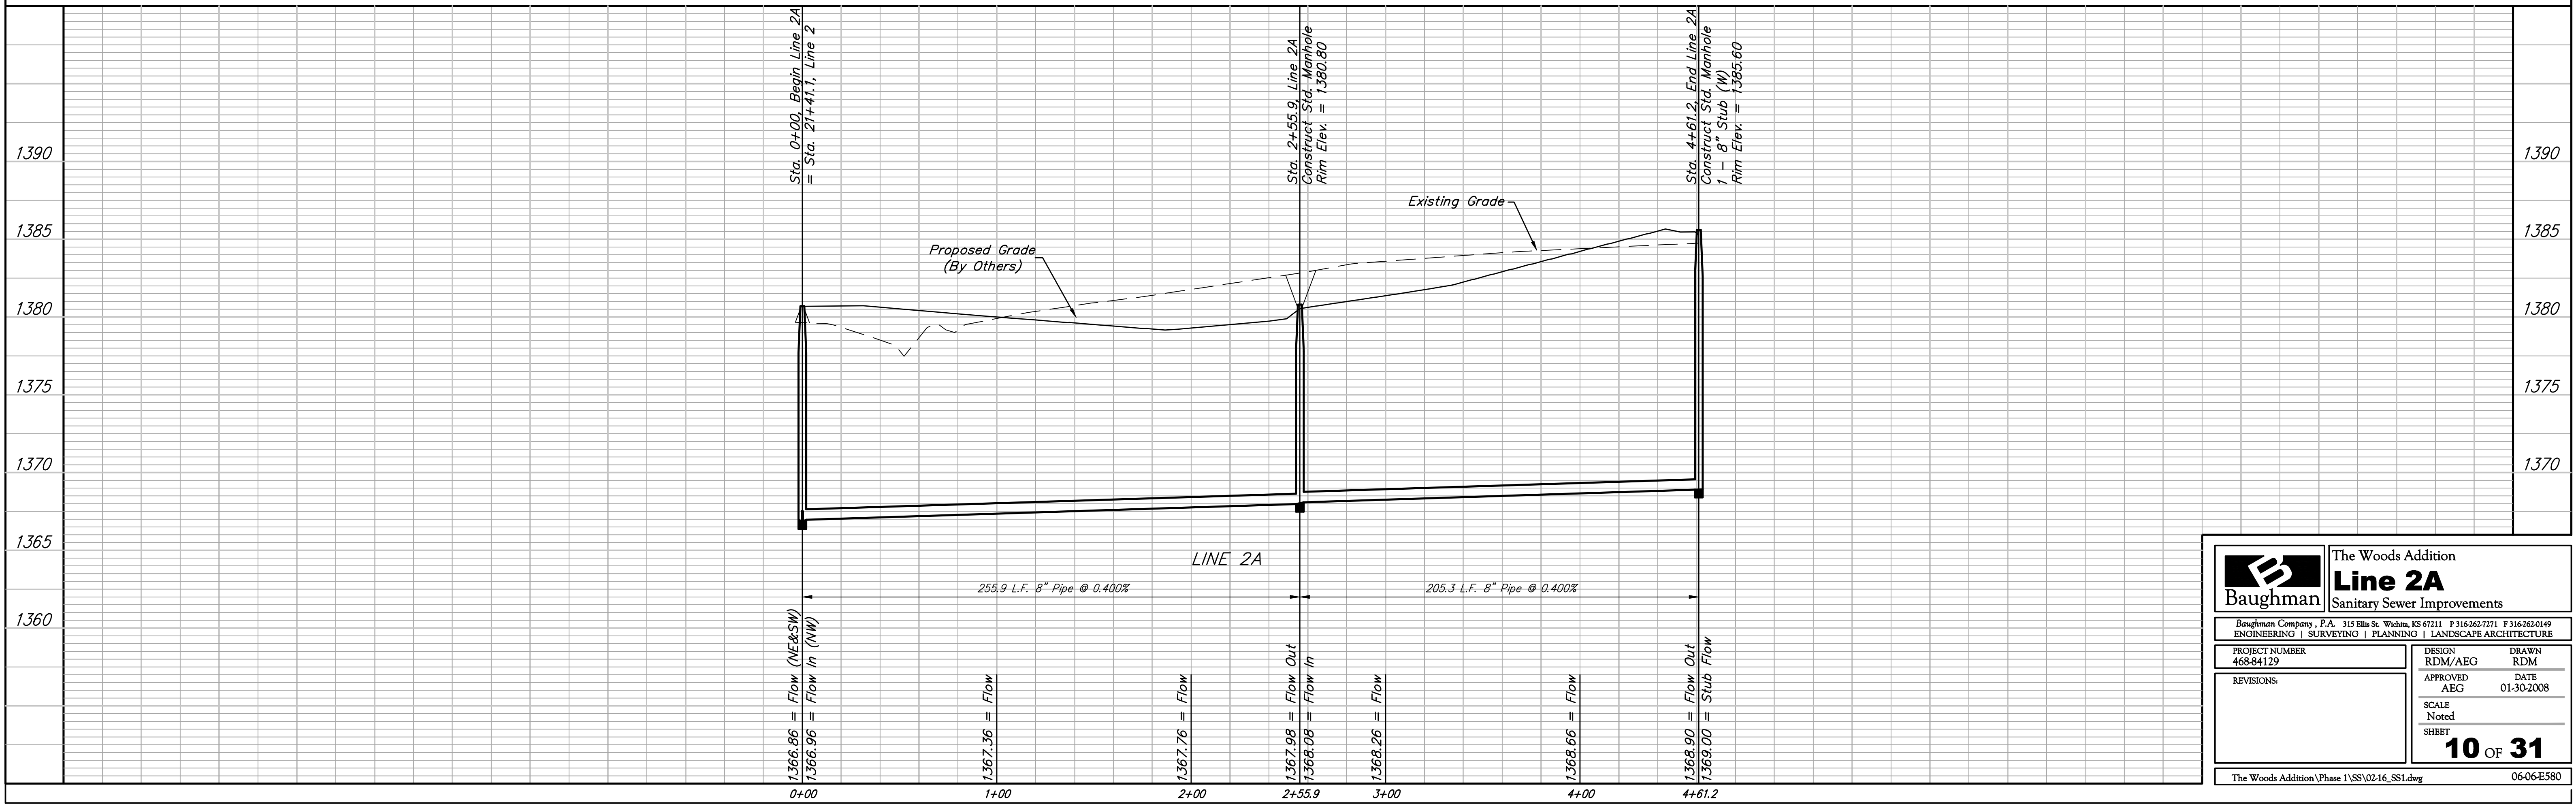

Baughman  
ENGINEERING | SURVEYING | PLANNING | LANDSCAPE ARCHITECTURE

The Woods Addition  
**Line 2A**  
Sanitary Sewer Improvements

PROJECT NUMBER: 468-84129  
DESIGN: RDM/AEG  
DRAWN: RDM  
APPROVED: AEG  
DATE: 01-30-2008  
SCALE: Noted  
SHEET: 10 OF 31

The Woods Addition\Phase I\SSV0216\_SS1.dwg  
06-06-E580