

**BENCHMARK:**




BM #1: CITY OF WICHITA BENCHMARK DISC, TOP OF CURB AT WEST END OF CURB RETURN, NORTHWEST CORNER OF INTERSECTION OF CITY VIEW AND SHERIAC CIR. IN SHADOW WOODS ADDITION.  
ELEV. = 1386.66 NGVD29

BM #2: CITY OF WICHITA BENCHMARK Disc, Top Of Curb By Fire Hydrant At West End Of Curb Return, Northwest Corner Of Intersection Of Sheriac Cir. And Sheriac Ct., South Of Se Corner Of Lot 13, Block B, Shadow Woods Addition.  
Elev. = 1392.11 NGVD29

Trees and shrubs in public right-of-way which are in direct conflict with proposed new construction shall be removed by the Contractor ONLY with the Developer or Baughman Company approval. Trees and shrubs which are not in direct conflict with proposed new construction shall be saved and protected from damage.

SEWER SERVICE TABLE

NUMBER	TYPE	LOCATION			FOR INFORMATION ONLY		
		LOT NO.	BLOCK NO.	LINE NO.	STATION/DIRECTION	APPROXIMATE LENGTH 4" PIPE VERTICAL	HORIZONTAL
S37	8" X 4" Tee	18	B	2C	0+88.7/Lt.	9'	17'
S38	4" Stub	17	B	2C	2+44.3/Lt.	4'	27'
S39	4" Stub	16	B	2C	2+44.3/Lt.	4'	21'
S40	4" Stub	15	B	2C	3+43.3/Lt.	5'	22'
S41	4" Stub	14	B	2C	3+43.3/Lt.	5'	22'

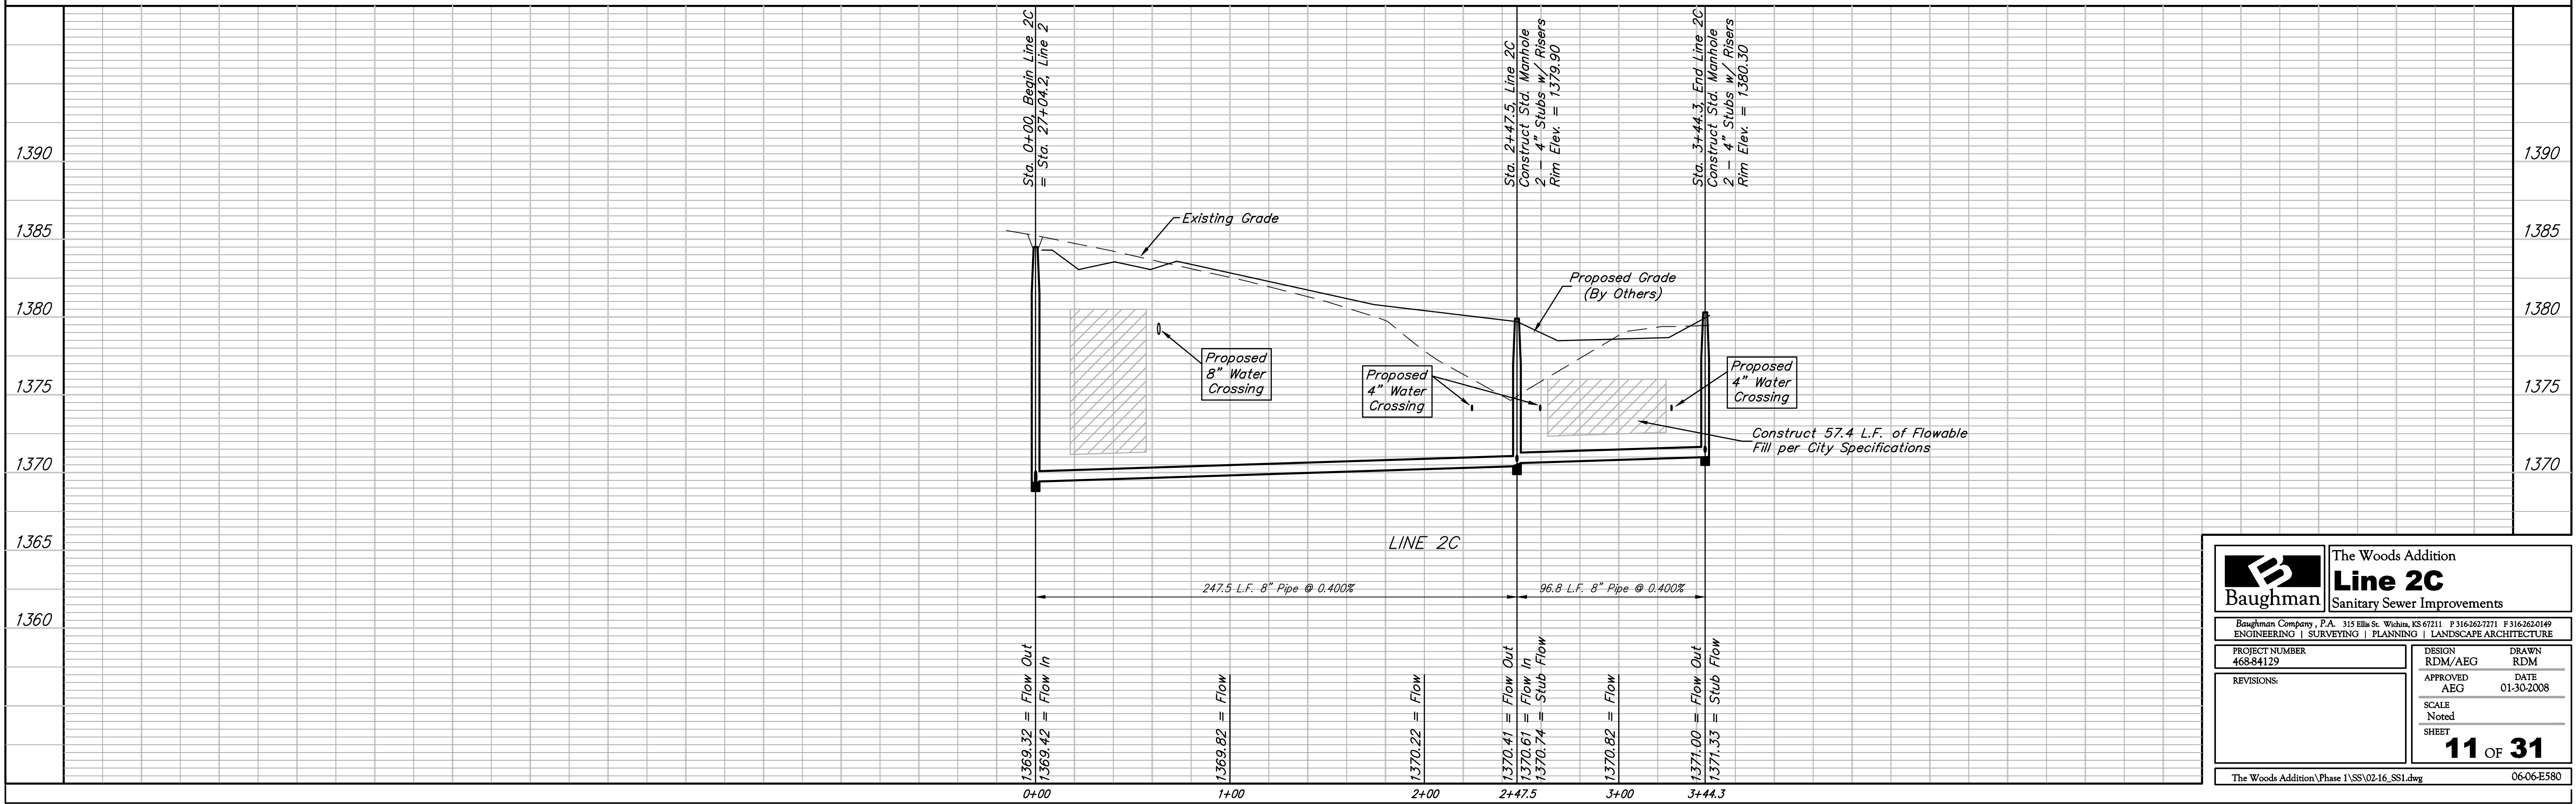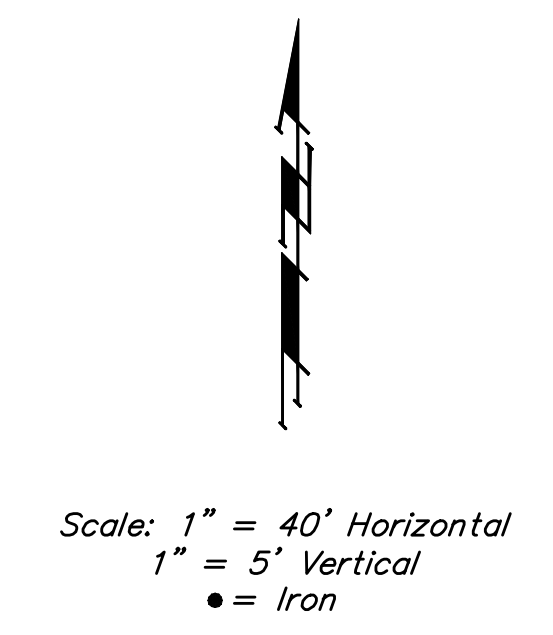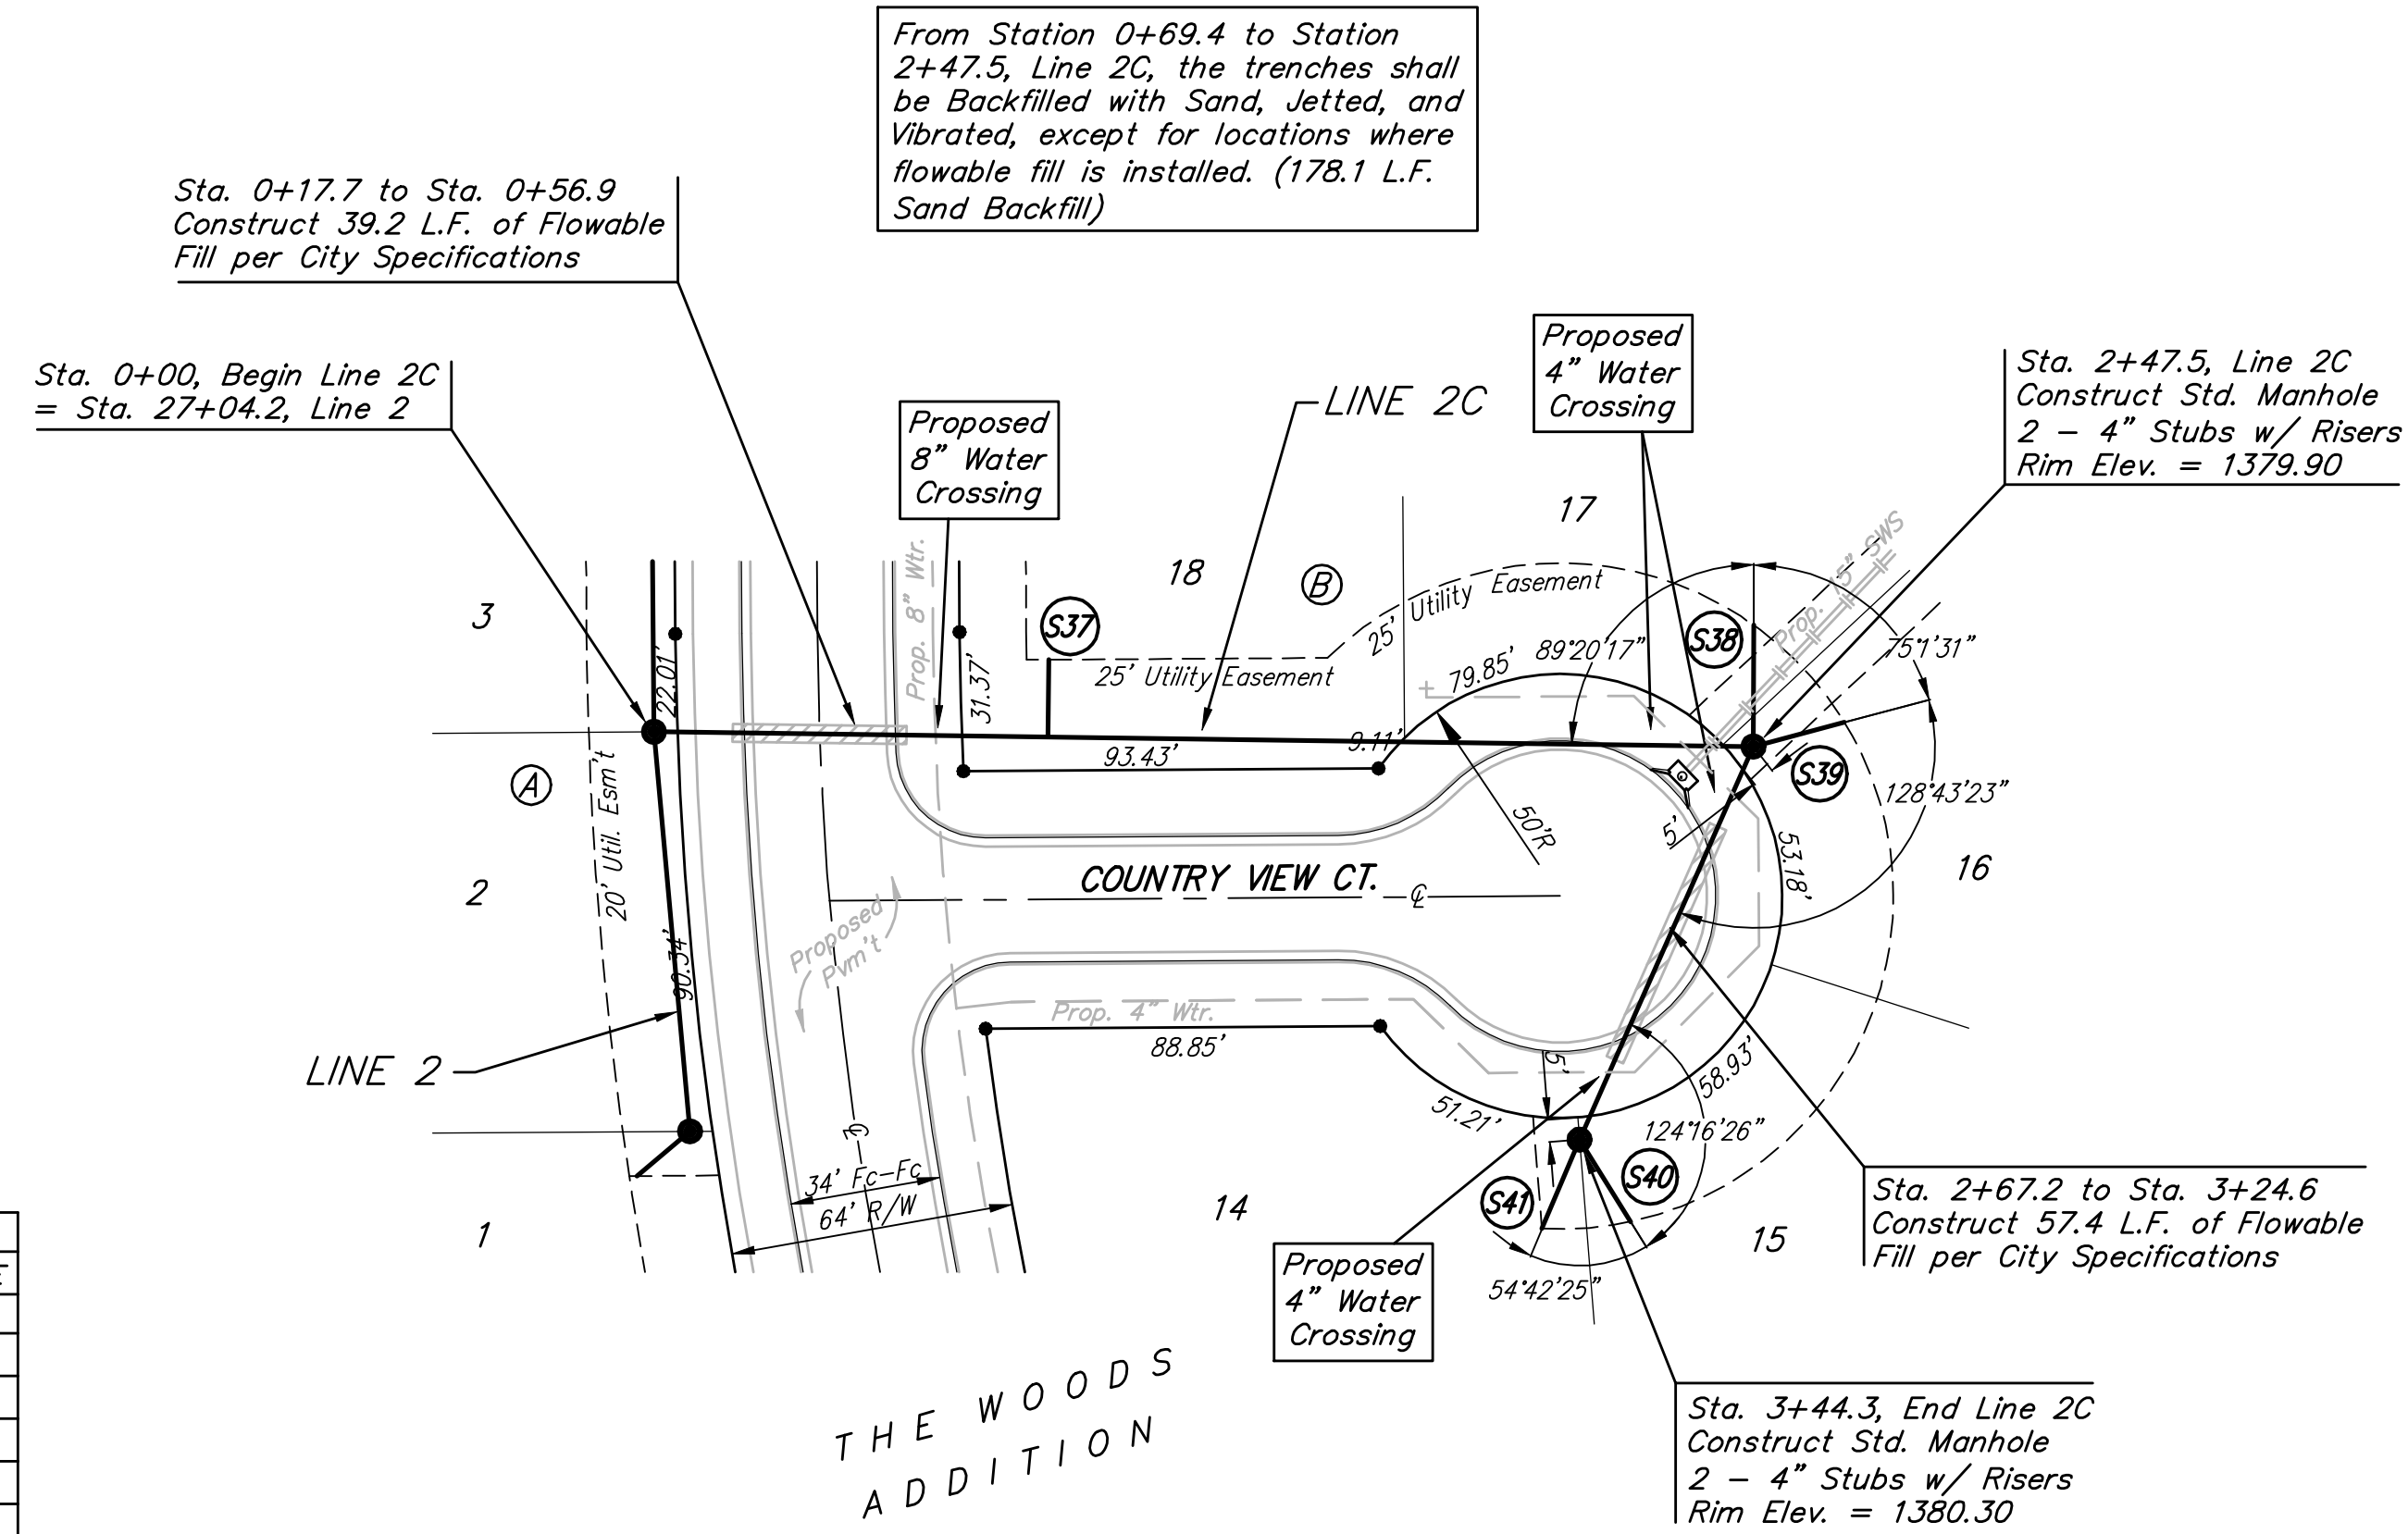

**Baughman** The Woods Addition  
**Line 2C**  
Sanitary Sewer Improvements

Baughman Company, P.A. 315 Ella St. Wichita, KS 67211 P 316-262-7271 F 316-262-0149  
ENGINEERING | SURVEYING | PLANNING | LANDSCAPE ARCHITECTURE

PROJECT NUMBER 468-84129	DESIGN RDM/AEG	DRAWN RDM
APPROVED AEG	DATE 01-30-2008	
REVISIONS:	SCALE Noted	SHEET 11 OF 31

The Woods Addition/Phase 1/SSV02-16\_SS1.dwg 06-06-E580