

BENCHMARK:

BM #1: CITY OF WICHITA BENCHMARK DISC, TOP OF CURB AT WEST END OF CURB RETURN, NORTHWEST CORNER OF INTERSECTION OF CITY VIEW AND SHERIAC CIR. IN SHADOW WOODS ADDITION.
ELEV. = 1386.66 NGVD29


BM #2: CITY OF WICHITA BENCHMARK Disc, Top Of Curb By Fire Hydrant At West End Of Curb Return, Northwest Corner Of Intersection Of Sheriac Cir. And Sheriac Ct., South Of Se Corner Of Lot 13, Block B, Shadow Woods Addition.
Elev. = 1392.11 NGVD29

Sta. 1+32.2, End Line 3A
Construct Std. Manhole
Top Elev. = 1379.10

Sta. 11+05.9, Line 3
=Sta. 0+00, Begin Line 3A
Construct Std. Inside Drop
Manhole
Top Elev. = 1374.40

Sta. 7+41.9, Line 3
Match Point

Sta. 14+07.2, End Line 3
Construct std. manhole.
2-4" Stubs w/Risers
Rim Elev. = 1376.40

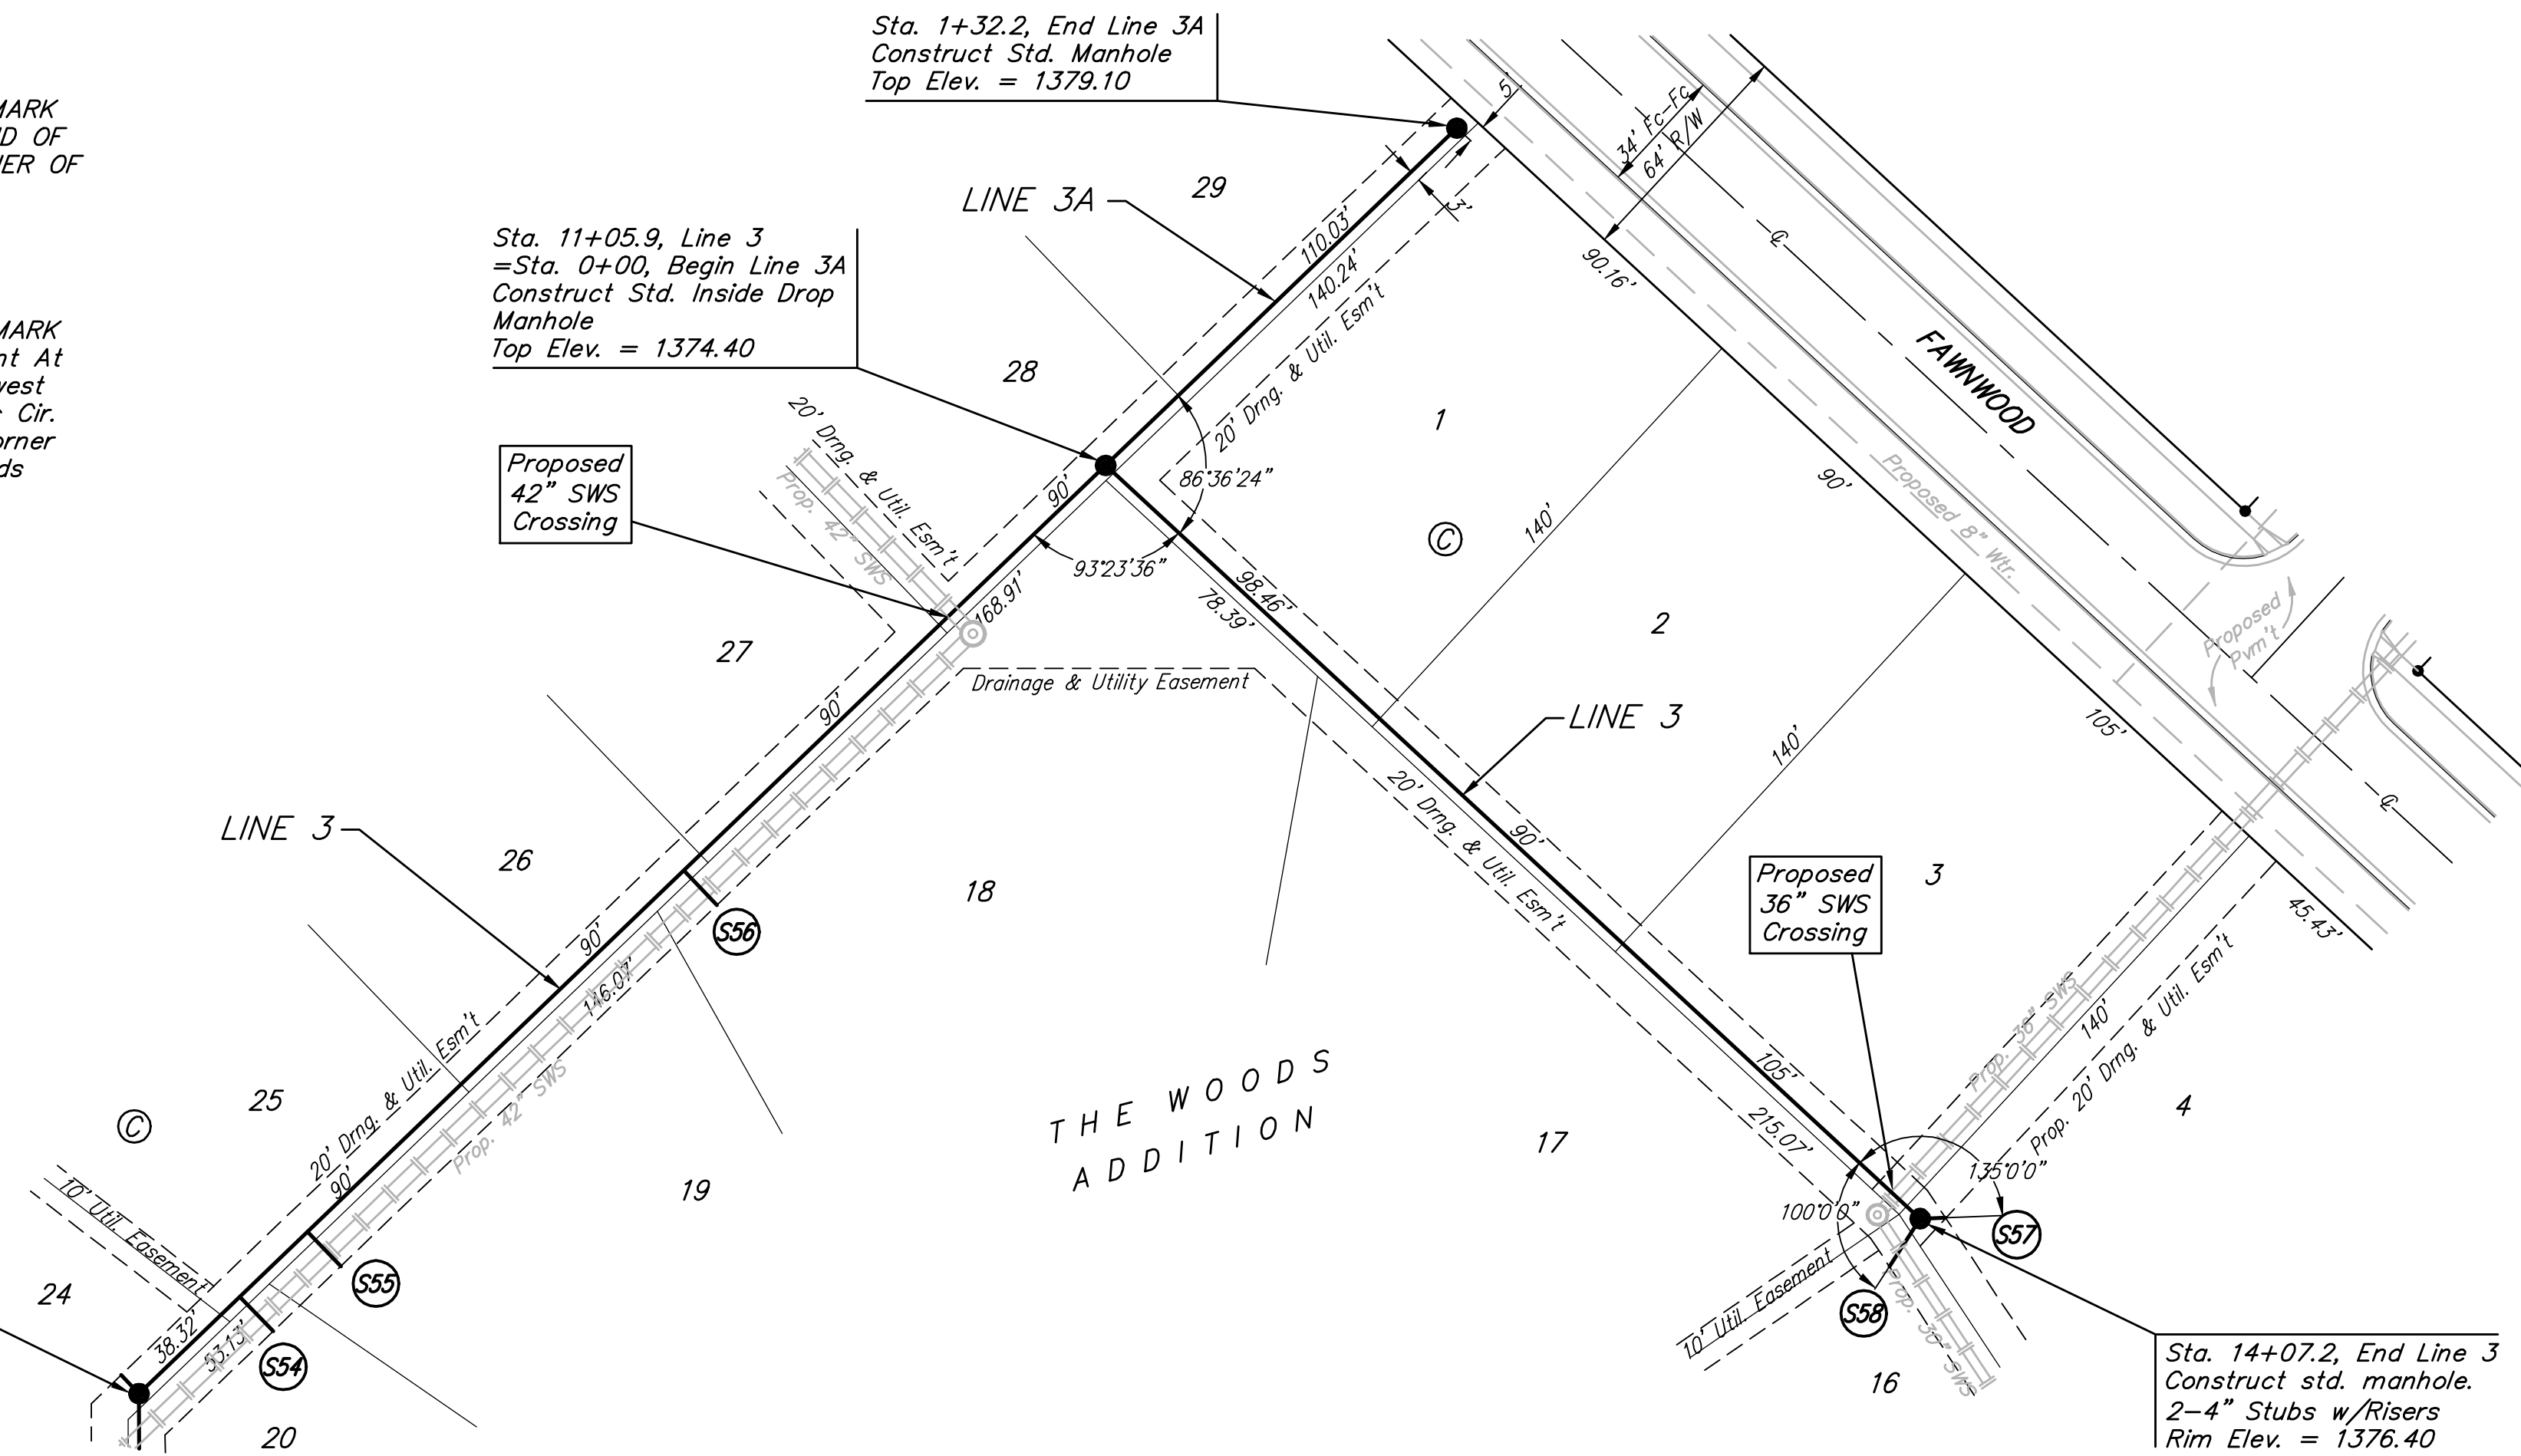


Trees and shrubs in public right-of-way which are in direct conflict with proposed new construction shall be removed by the Contractor ONLY with the Developer or Baughman Company approval. Trees and shrubs which are not in direct conflict with proposed new construction shall be saved and protected from damage.

Scale: 1" = 40' Horizontal
1" = 5' Vertical
● = Iron

SEWER SERVICE TABLE

NUMBER	TYPE	LOCATION			FOR INFORMATION ONLY		
		LOT NO.	BLOCK NO.	LINE NO.	STATION/DIRECTION	APPROXIMATE LENGTH 4" PIPE	
					VERTICAL	HORIZONTAL	
S54	8" x 4" Tee	20	C	3	7+79.9/Rt.	7'	13'
S55	8" x 4" Tee	19	C	3	8+05.4/Rt.	7'	13'
S56	8" x 4" Tee	18	C	3	9+47.1/Rt.	8'	13'
S57	4" Stub	4	C	3	14+07.2/Lt.	4'	7'
S58	4" Stub	16	C	3	14+07.2/Rt.	4'	15'

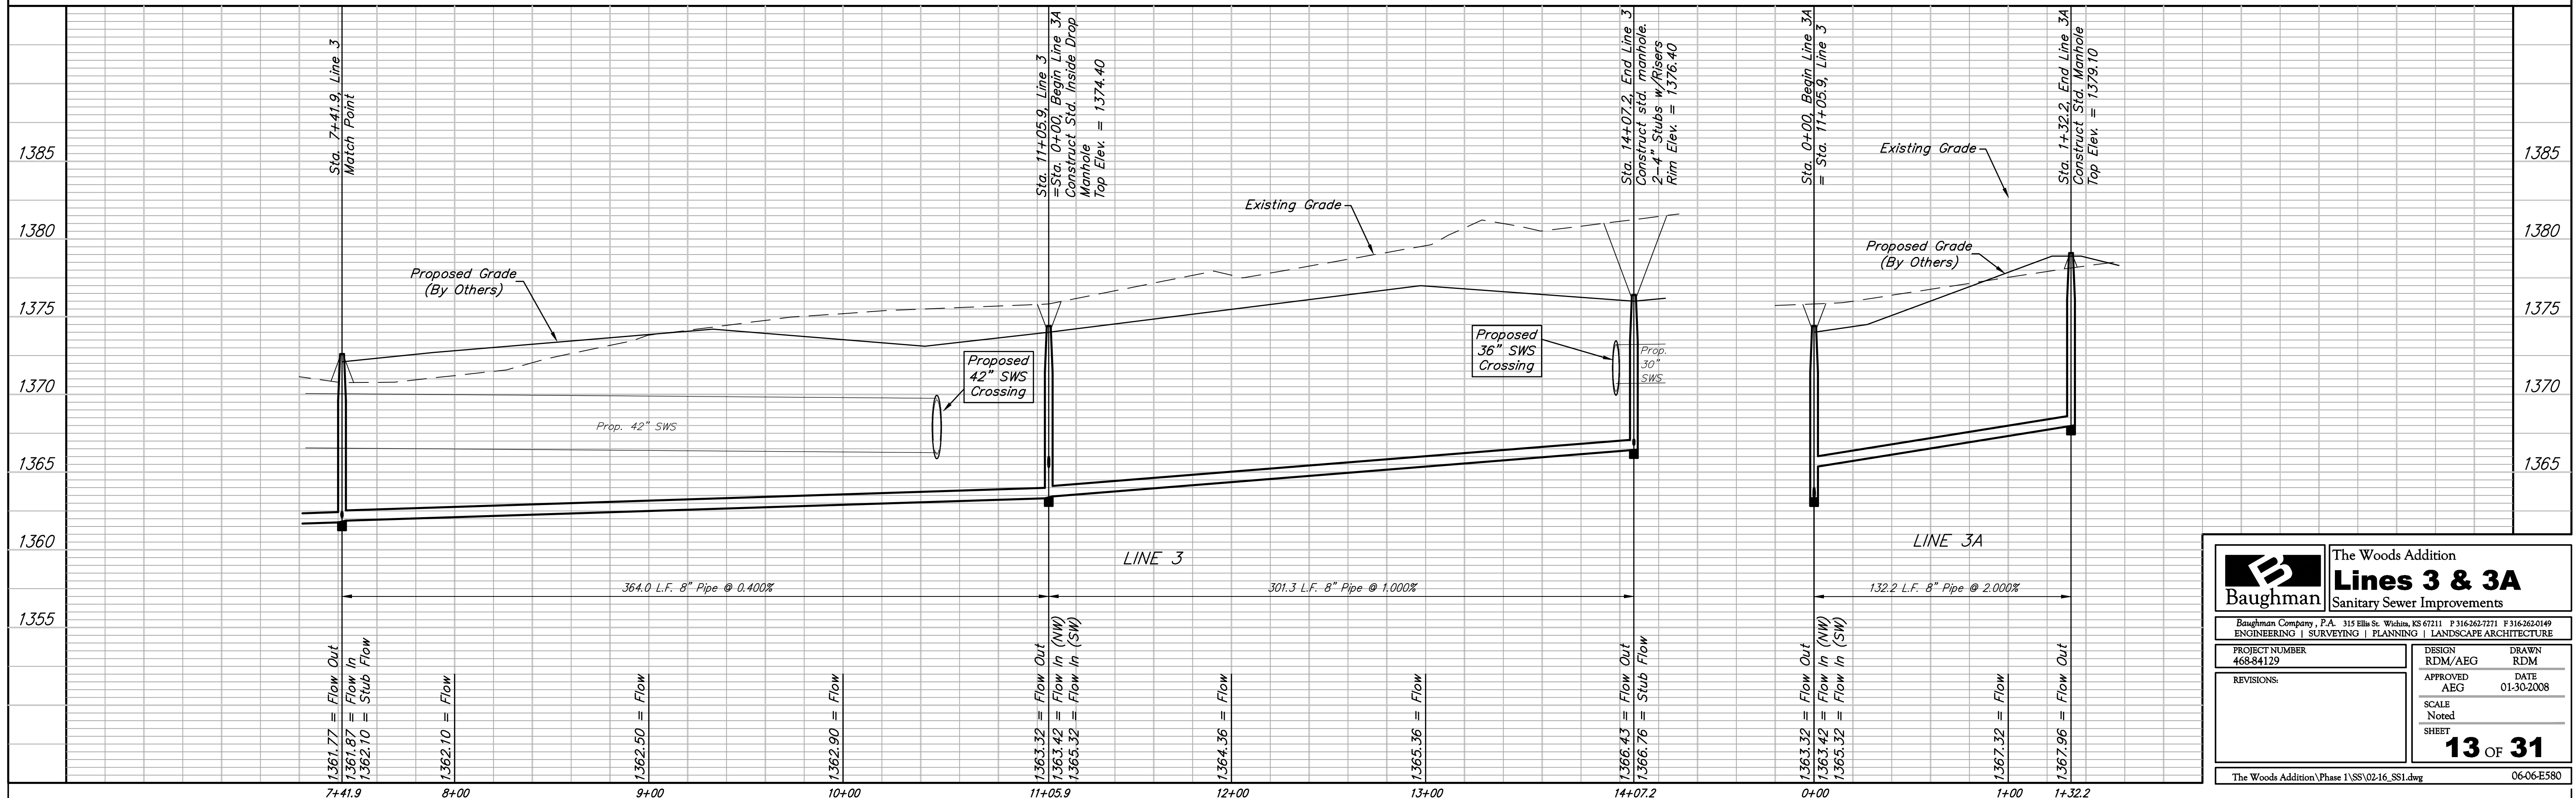

Baughman

Baughman Company, P.A. 315 Ellis St. Wichita, KS 67211 P 316-262-7271 F 316-262-0149
ENGINEERING | SURVEYING | PLANNING | LANDSCAPE ARCHITECTURE

The Woods Addition

Lines 3 & 3A

Sanitary Sewer Improvements

PROJECT NUMBER
468-84129

DESIGN
RDM/AEG

APPROVED
AEG

SCALE
Noted

SHEET
13 OF 31

DRAWN
RDM

DATE
01-30-2008

The Woods Addition\Phase 1\SSV02-16_SS1.dwg 06-06-E580