


BENCHMARK:

BM #1: CITY OF WICHITA BENCHMARK
DISC, TOP OF CURB AT WEST END OF
CURB RETURN, NORTHWEST CORNER OF
INTERSECTION OF CITY VIEW AND
SHERIAC CIR. IN SHADOW WOODS
ADDITION.
ELEV. = 1386.66 NGVD29

BM #2: CITY OF WICHITA BENCHMARK
Disc, Top Of Curb By Fire Hydrant At
West End Of Curb Return, Northwest
Corner Of Intersection Of Sheriac Cir.
And Sheriac Ct., South Of Se Corner
Of Lot 13, Block B, Shadow Woods
Addition.
Elev. = 1392.11 NGVD29


Scale: 1" = 40' Horizontal
1" = 5' Vertical
● = Iron

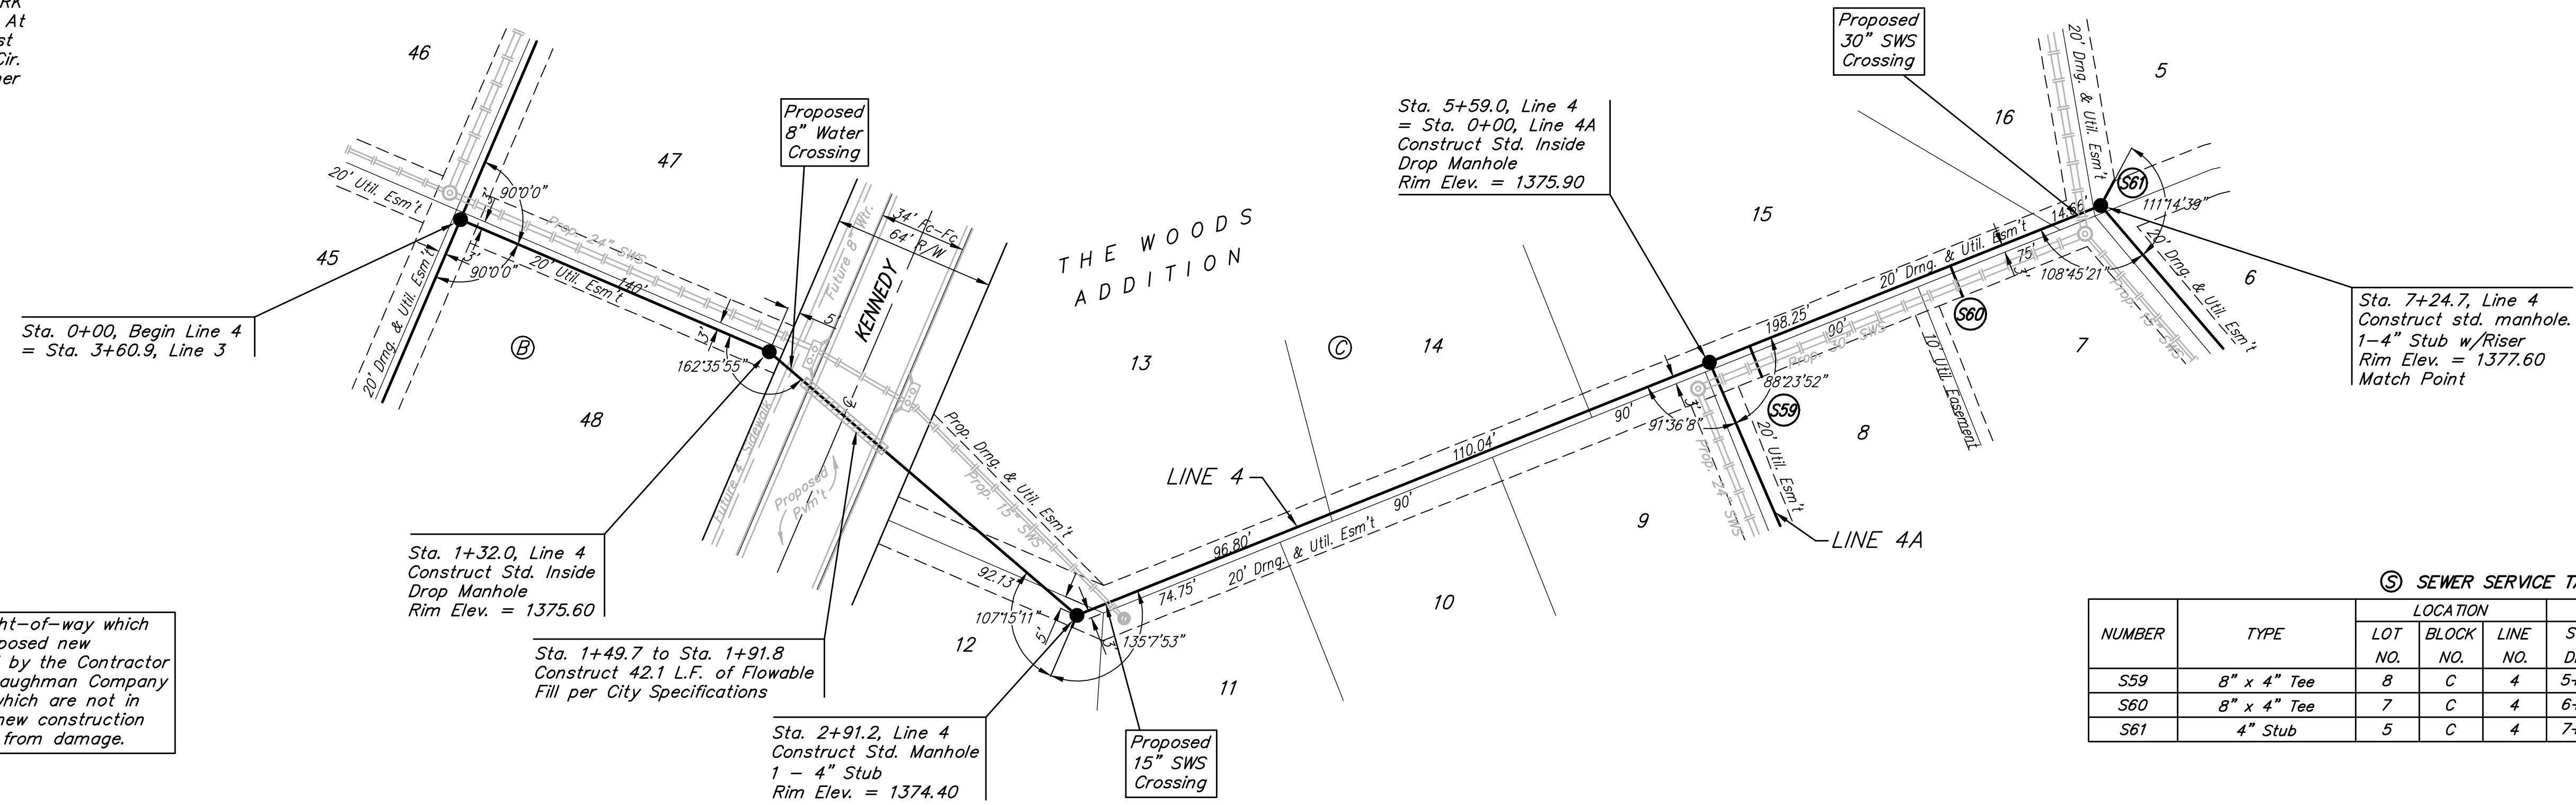

Trees and shrubs in public right-of-way which are in direct conflict with proposed new construction shall be removed by the Contractor ONLY with the Developer or Baughman Company approval. Trees and shrubs which are not in direct conflict with proposed new construction shall be saved and protected from damage.

SEWER SERVICE TABLE

NUMBER	TYPE	LOCATION			FOR INFORMATION ONLY		
		LOT NO.	BLOCK NO.	LINE NO.	STATION/DIRECTION	APPROXIMATE LENGTH 4" PIPE VERTICAL	HORIZONTAL
S59	8" x 4" Tee	8	C	4	5+76.0/Rt.	4'	13'
S60	8" x 4" Tee	7	C	4	6+61.0/Rt.	4'	13'
S61	4" Stub	5	C	4	7+24.7/Lt.	5'	11'

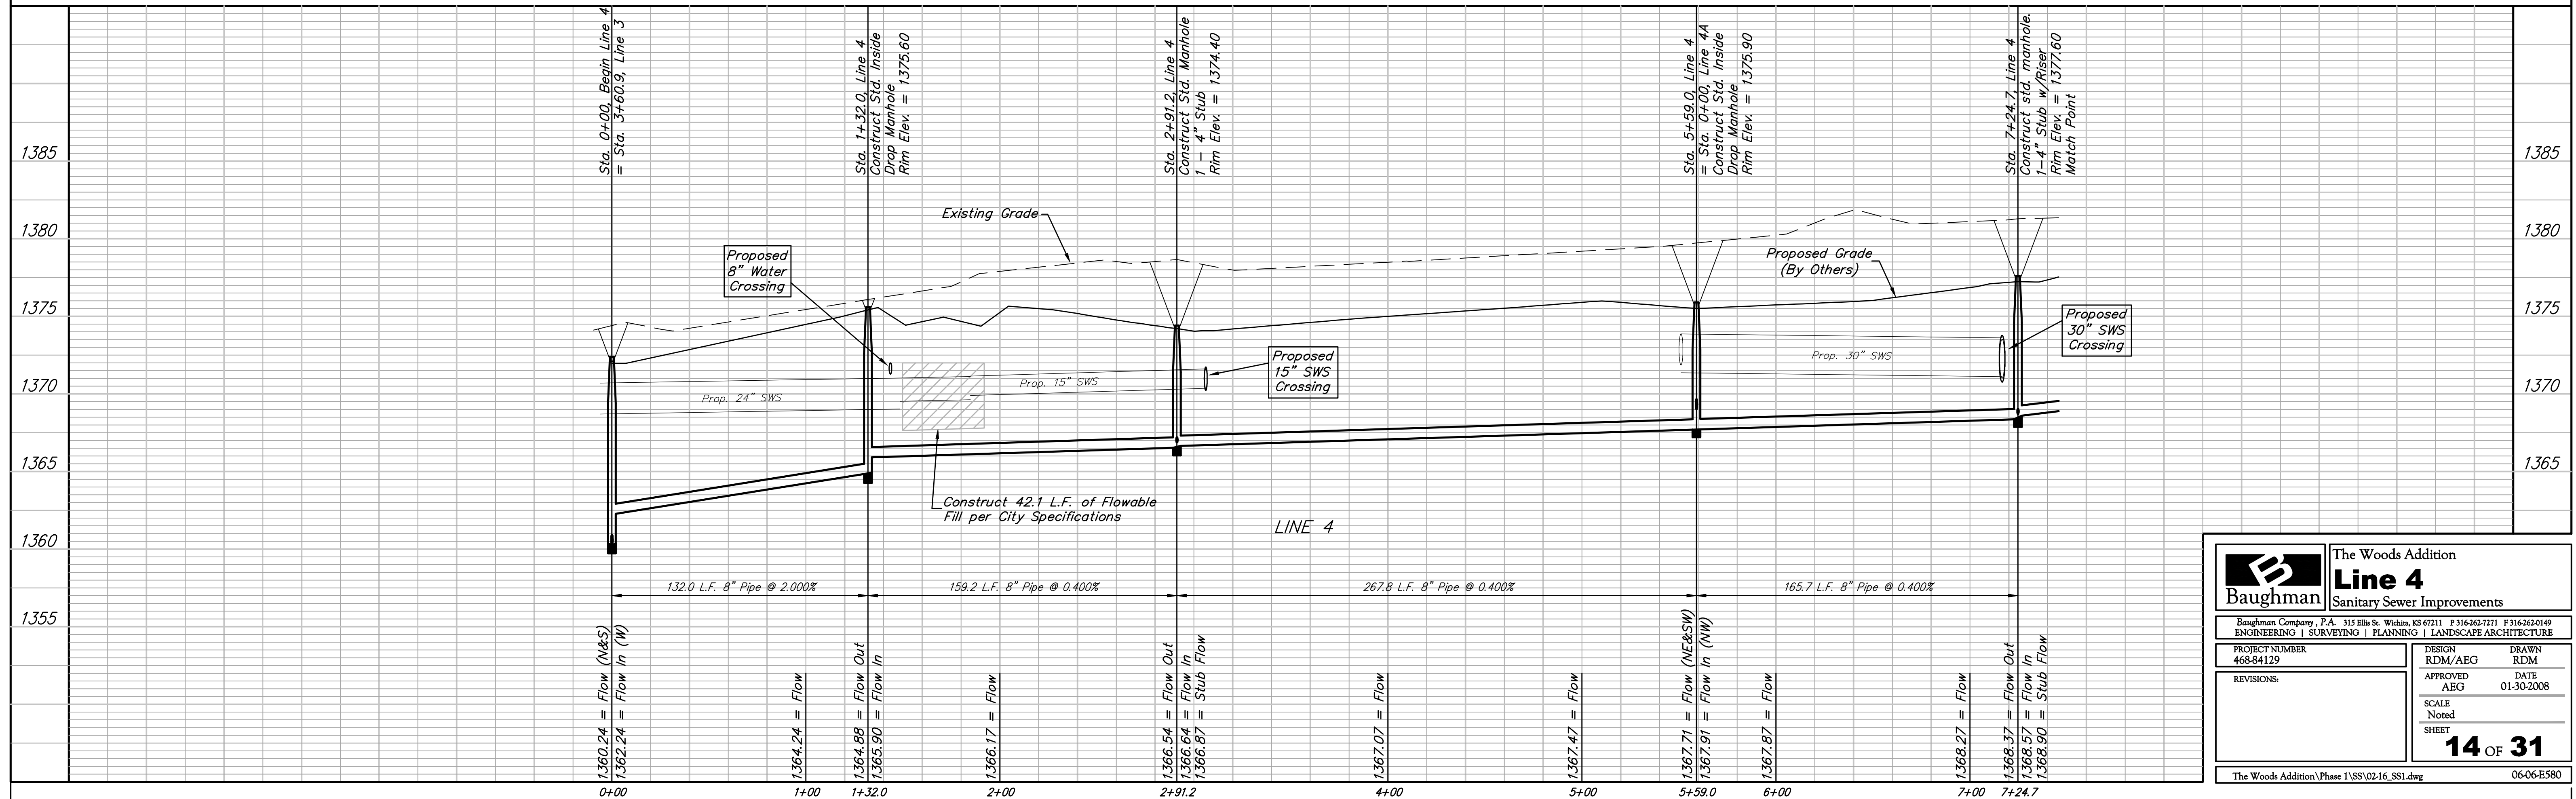

B Baughman
The Woods Addition
Line 4
Sanitary Sewer Improvements

ENGINEERING | SURVEYING | PLANNING | LANDSCAPE ARCHITECTURE

PROJECT NUMBER: 468-84129
DESIGN: RDM/AEG
DRAWN: RDM

APPROVED: AEG
DATE: 01-30-2008

REVISIONS:

SCALE: Noted
SHEET: 14 OF 31

The Woods Addition\Phase 1\SSV02-16_SS1.dwg 06-06-E580