


**BENCHMARK:**

BM #1: CITY OF WICHITA BENCHMARK DISC, TOP OF CURB AT WEST END OF CURB RETURN, NORTHWEST CORNER OF INTERSECTION OF CITY VIEW AND SHERIAC CIR. IN SHADOW WOODS ADDITION.  
ELEV. = 1386.66 NGVD29

BM #2: CITY OF WICHITA BENCHMARK Disc, Top Of Curb By Fire Hydrant At West End Of Curb Return, Northwest Corner Of Intersection Of Sheriac Cir. And Sheriac Ct., South Of Se Corner Of Lot 13, Block B, Shadow Woods Addition.  
Elev. = 1392.11 NGVD29

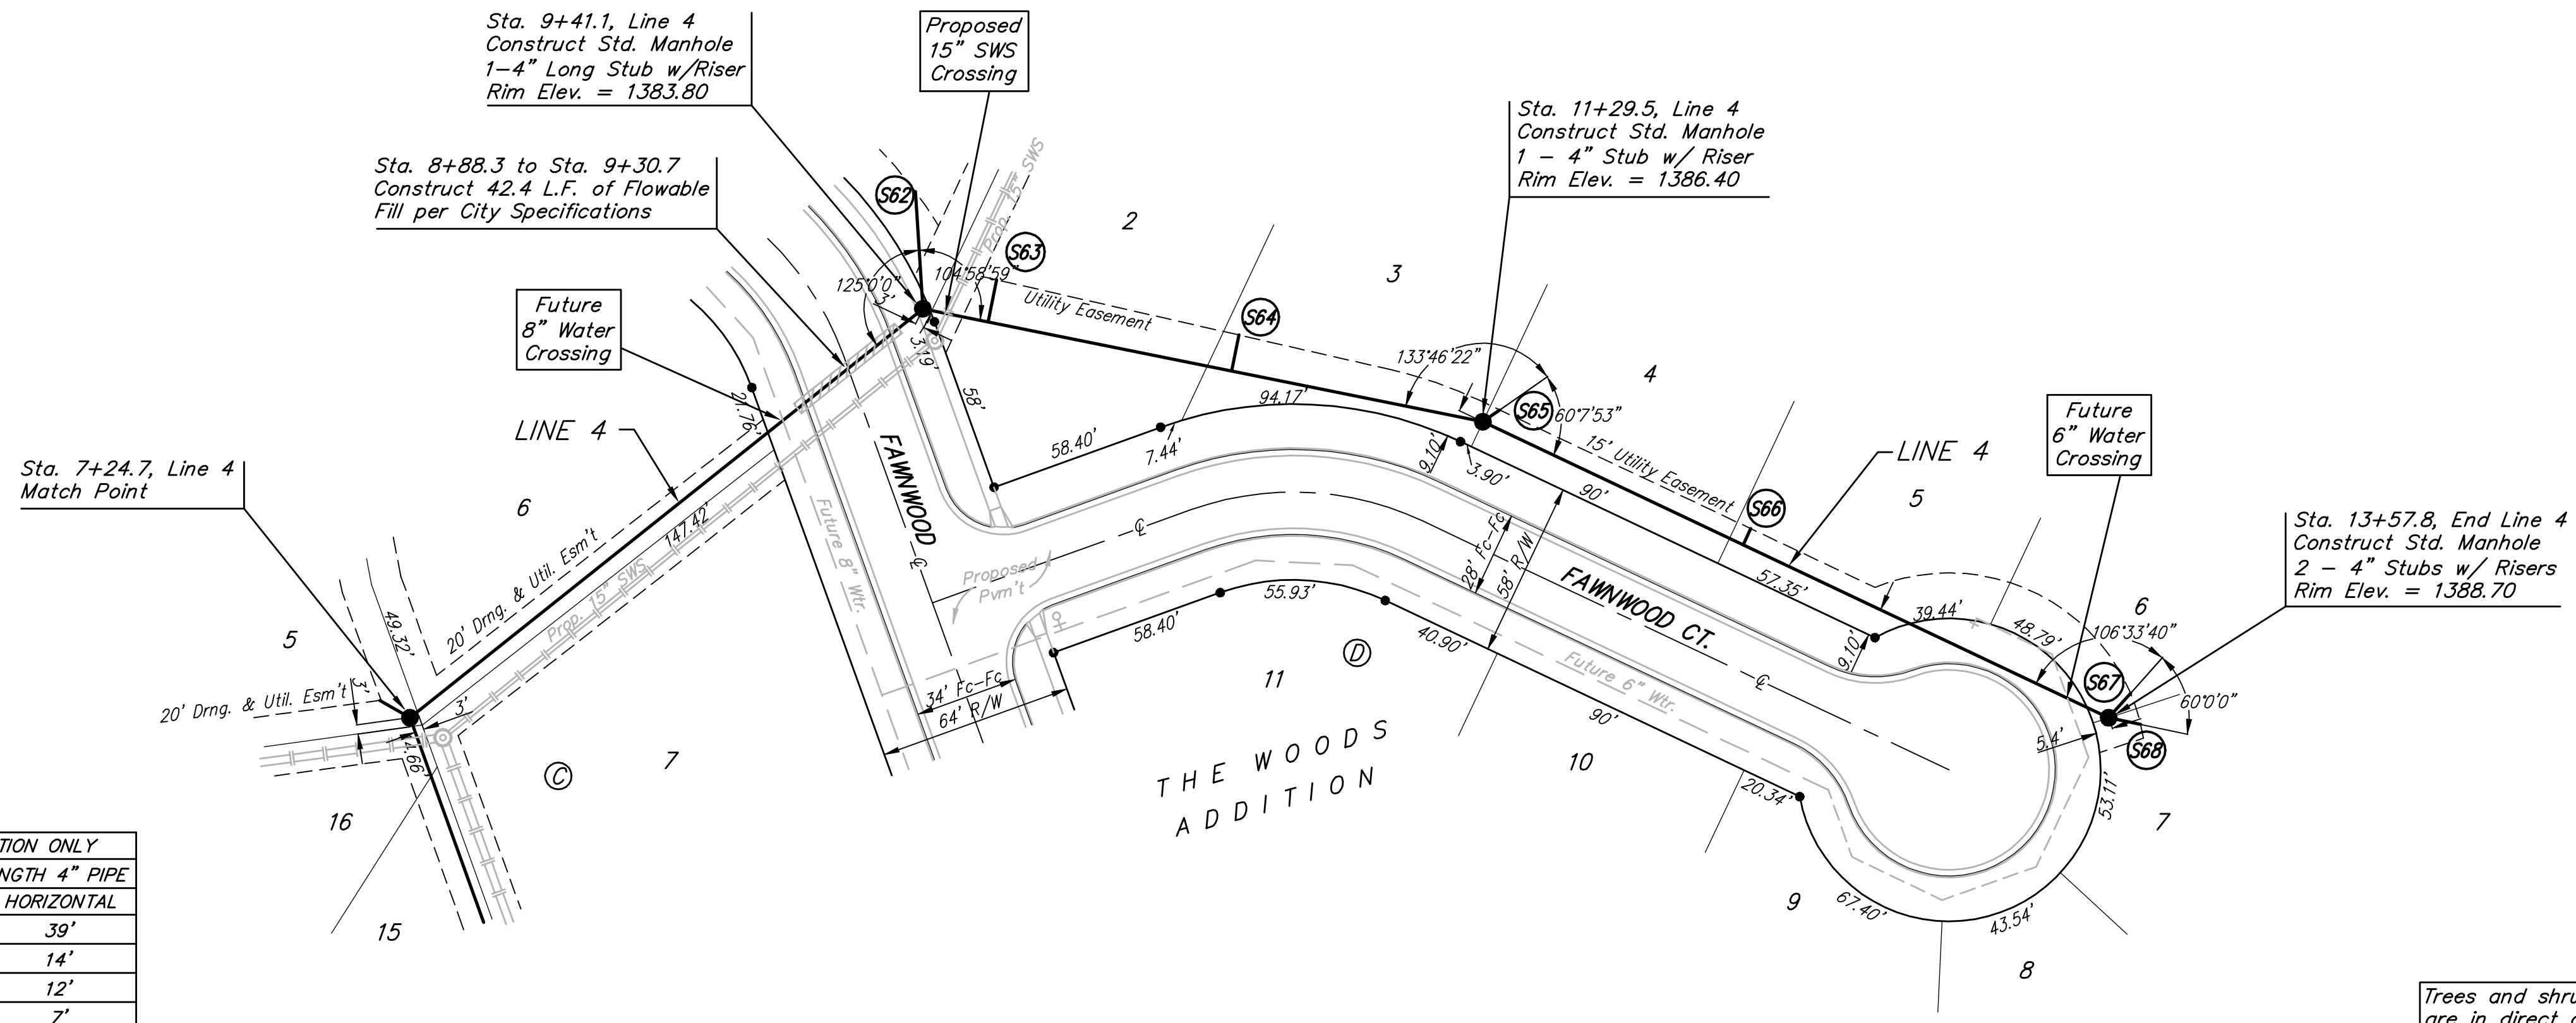


Scale: 1" = 40' Horizontal  
1" = 5' Vertical  
● = Iron

SEWER SERVICE TABLE

NUMBER	TYPE	LOCATION			FOR INFORMATION ONLY		
		LOT NO.	BLOCK NO.	LINE NO.	STATION/DIRECTION	APPROXIMATE LENGTH 4" PIPE VERTICAL	HORIZONTAL
S62	4" Stub	1	D	4	9+41.1/Lt.	7'	39'
S63	8" x 4" Tee	2	D	4	9+63.1/Lt.	7'	14'
S64	8" x 4" Tee	3	D	4	10+44.9/Lt.	7'	12'
S65	4" Stub	4	D	4	11+29.5/Lt.	6'	7'
S66	8" x 4" Tee	5	D	4	12+24.5/Lt.	6'	6'
S67	4" Stub	6	D	4	13+57.8/Lt.	5'	11'
S68	4" Stub	7	D	4	13+57.8/Lt.	5'	11'

From Station 9+41.1 to Station 13+57.8, Line 4, the trenches shall be Backfilled with Sand, Jetted, and Vibrated. (416.7 L.F. Sand Backfill)

Trees and shrubs in public right-of-way which are in direct conflict with proposed new construction shall be removed by the Contractor ONLY with the Developer or Baughman Company approval. Trees and shrubs which are not in direct conflict with proposed new construction shall be saved and protected from damage.

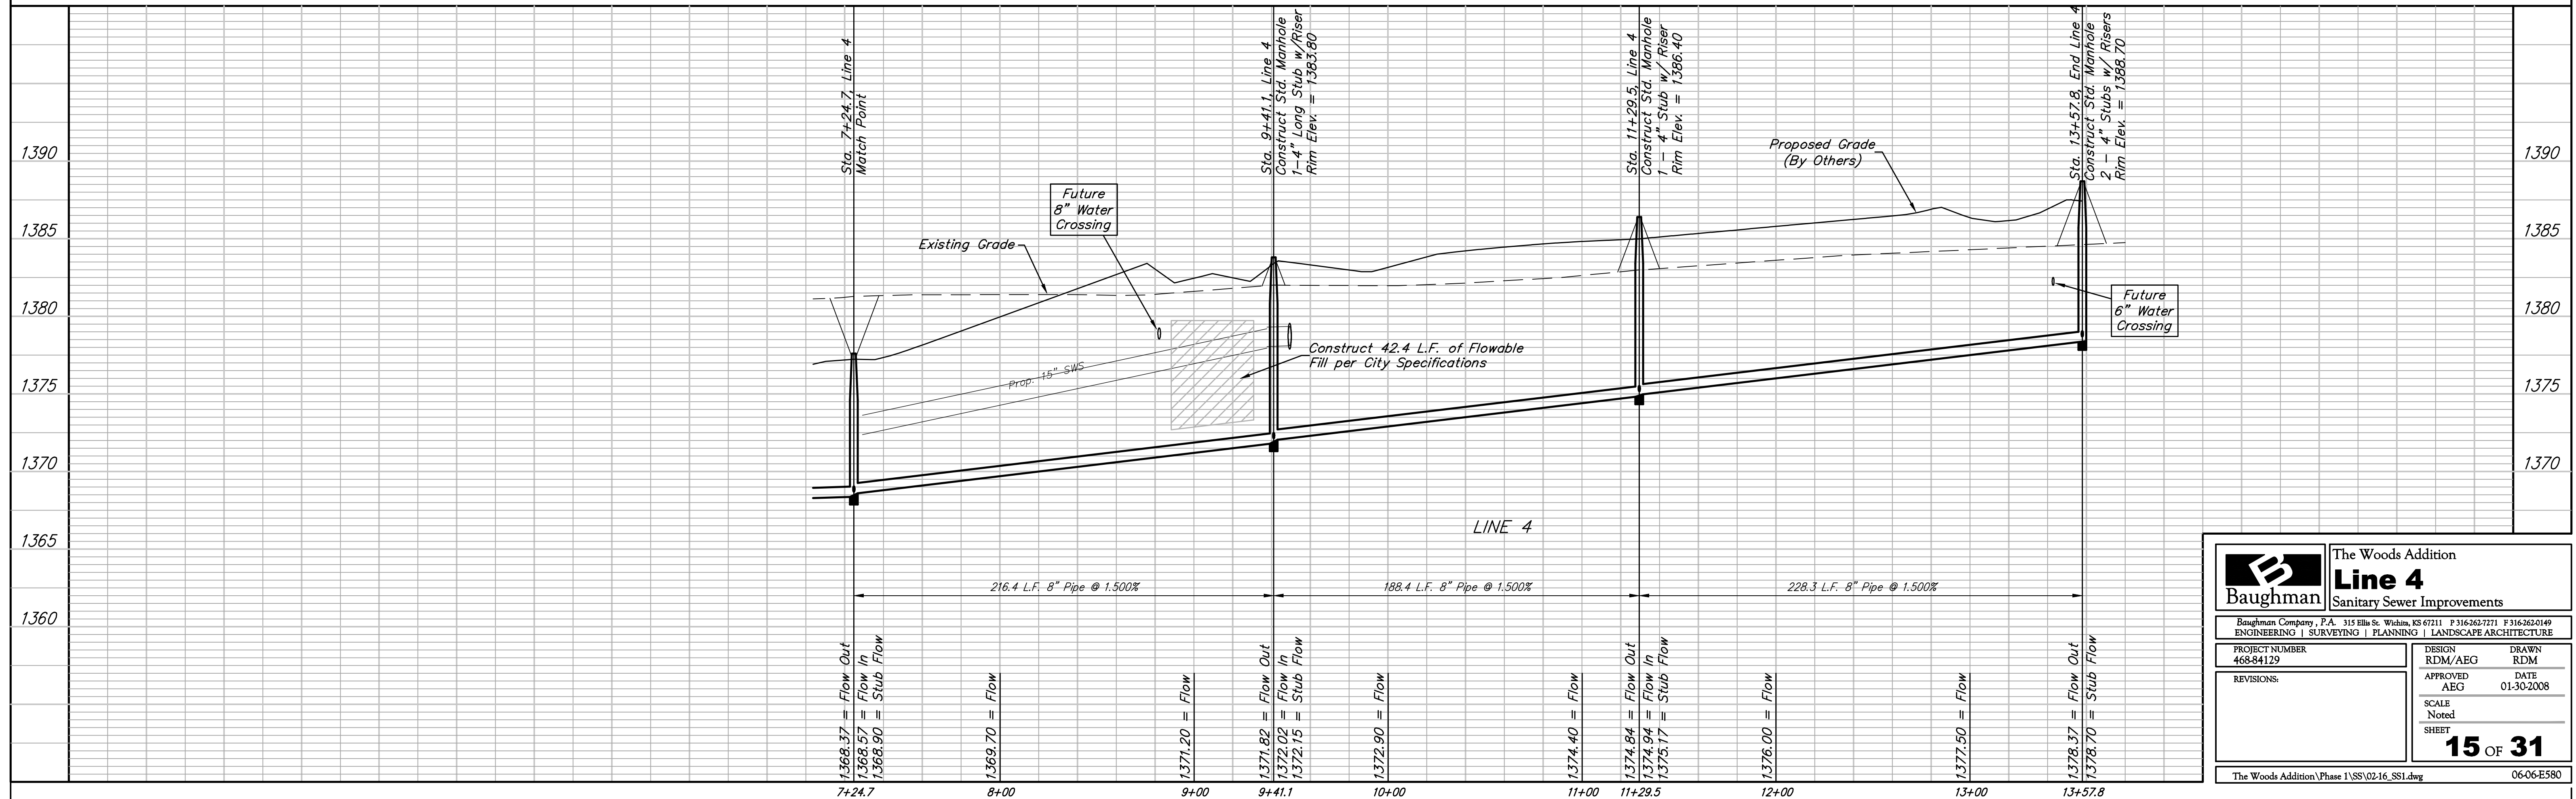

**Baughman**

The Woods Addition  
**Line 4**  
Sanitary Sewer Improvements

---

Baughman Company, P.A. 315 Ellis St. Wichita, KS 67211 P 316-262-7271 F 316-262-0149  
ENGINEERING | SURVEYING | PLANNING | LANDSCAPE ARCHITECTURE

PROJECT NUMBER 468-84129	DESIGN RDM/AEG	DRAWN RDM
APPROVED AEG	DATE 01-30-2008	
REVISIONS:	SCALE Noted	SHEET 15 OF 31

The Woods Addition/Phase I/SSV02-16\_S81.dwg 06-06-E580