
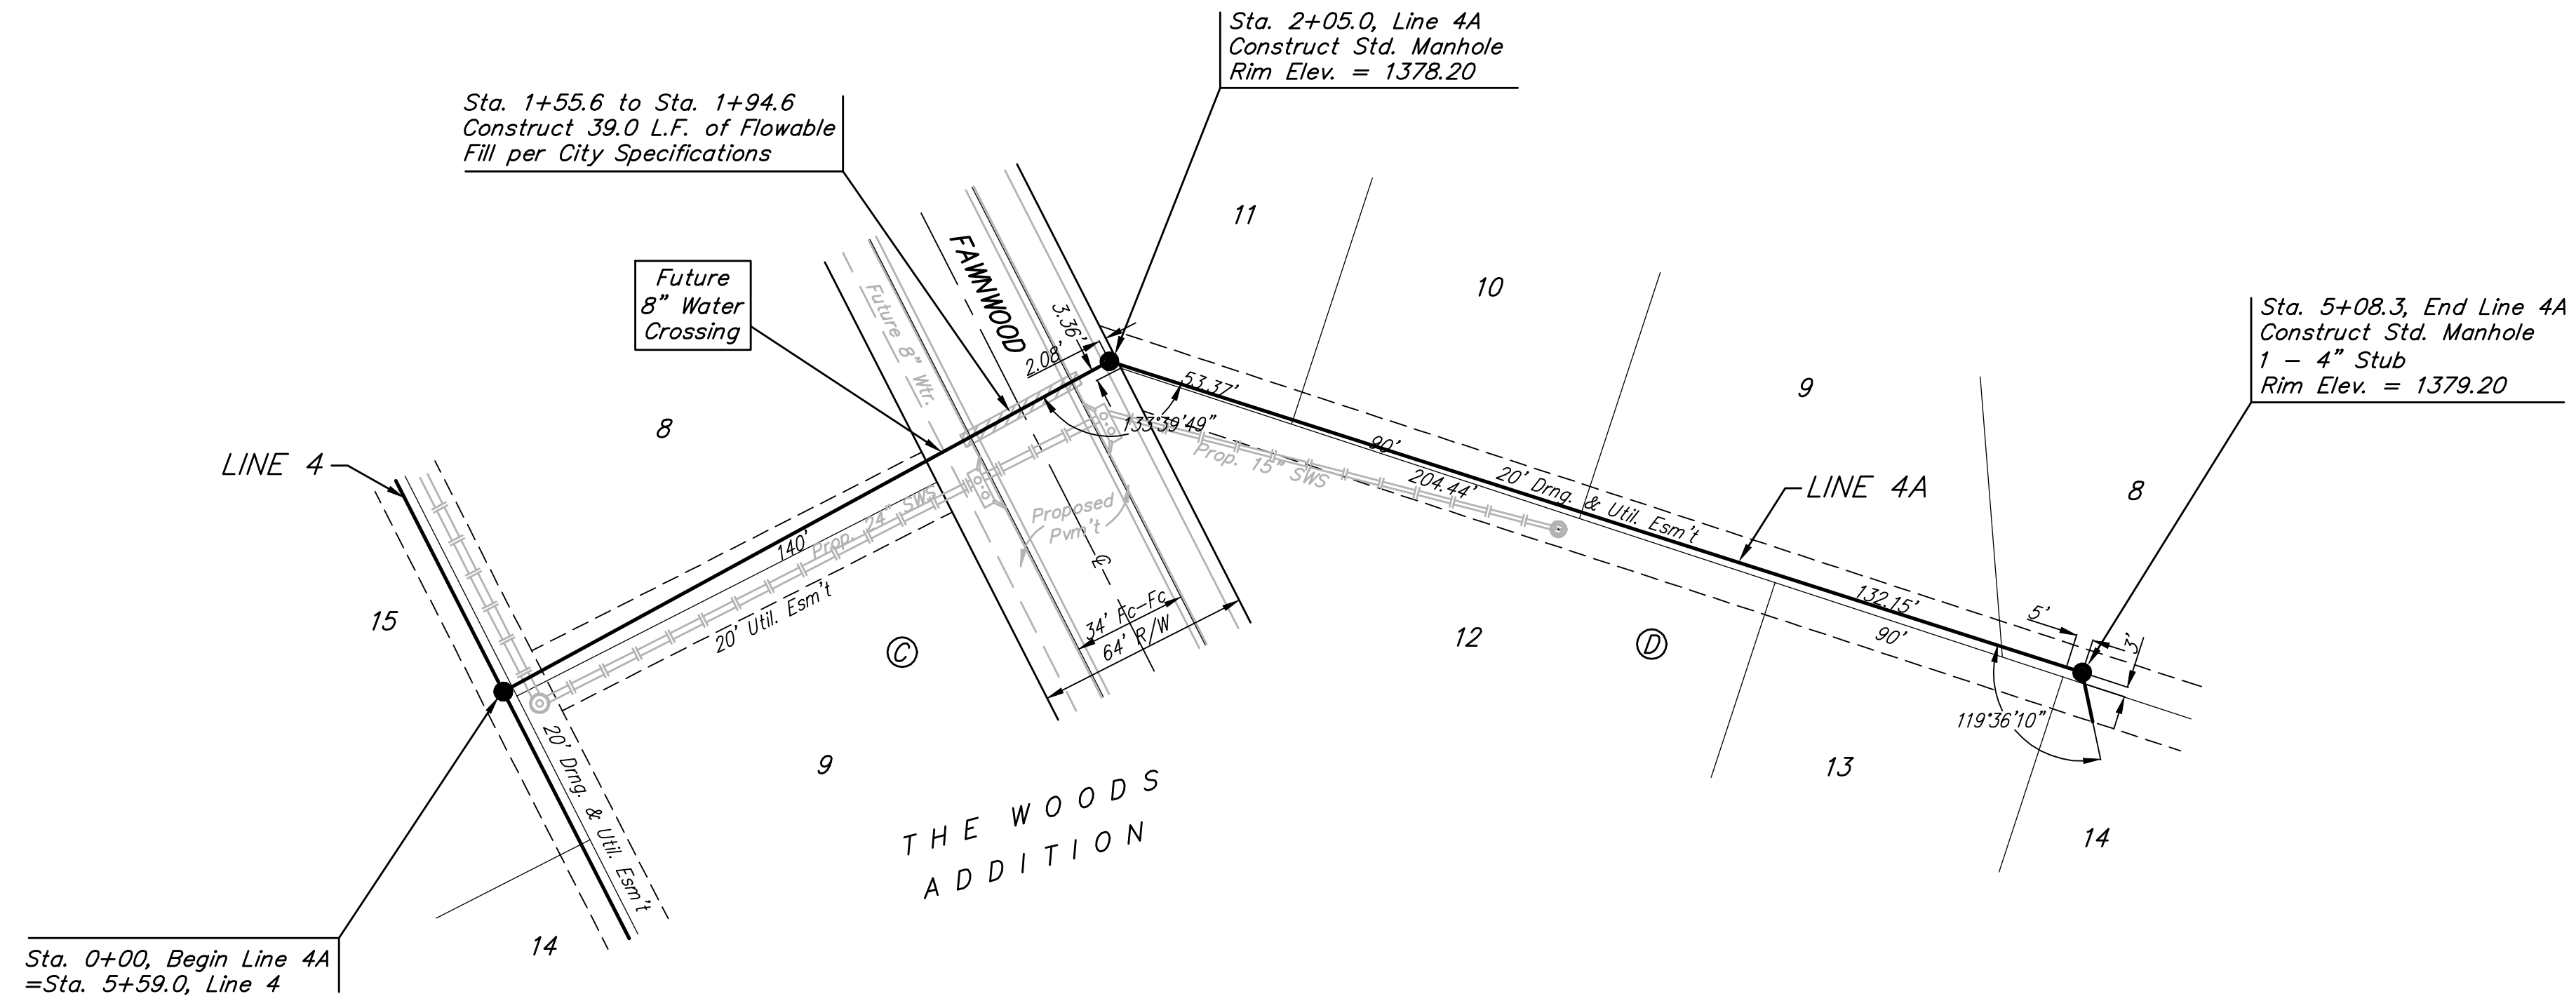



BENCHMARK:

BM #1: CITY OF WICHITA BENCHMARK
DISC, TOP OF CURB AT WEST END OF
CURB RETURN, NORTHWEST CORNER OF
INTERSECTION OF CITY VIEW AND
SHERIAC CIR. IN SHADOW WOODS
ADDITION.
ELEV. = 1386.66 NGVD29

BM #2: CITY OF WICHITA BENCHMARK
Disc, Top Of Curb By Fire Hydrant At
West End Of Curb Return, Northwest
Corner Of Intersection Of Sheriac Cir.
And Sheriac Ct., South Of Se Corner
Of Lot 13, Block B, Shadow Woods
Addition.
Elev. = 1392.11 NGVD29

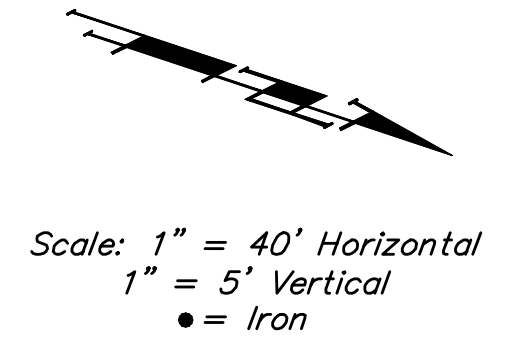

Trees and shrubs in public right-of-way which are in direct conflict with proposed new construction shall be removed by the Contractor ONLY with the Developer or Baughman Company approval. Trees and shrubs which are not in direct conflict with proposed new construction shall be saved and protected from damage.

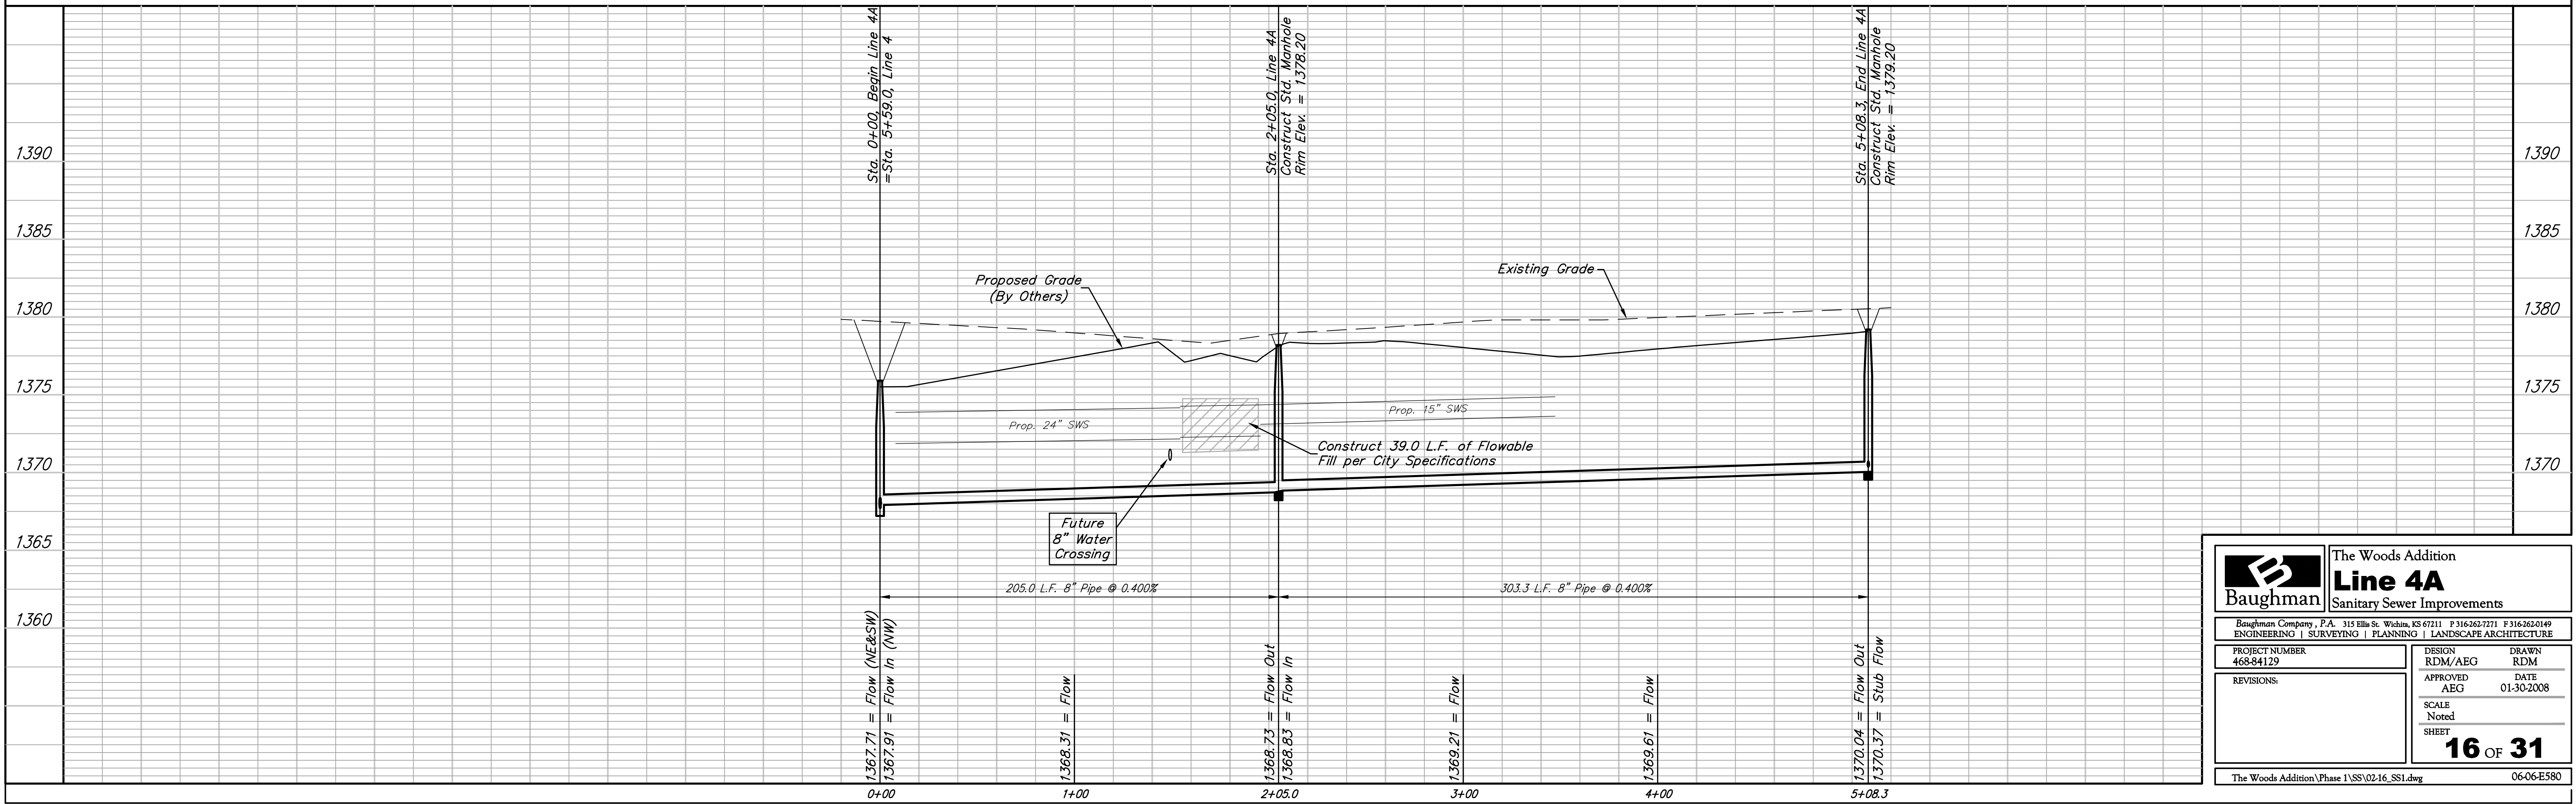

		The Woods Addition Line 4A Sanitary Sewer Improvements	
Baughman Company, P.A. 315 Ellis St. Wichita, KS 67211 P 316-262-7271 F 316-262-0149 ENGINEERING SURVEYING PLANNING LANDSCAPE ARCHITECTURE			
PROJECT NUMBER 468-84129	DESIGN RDM/AEG	DRAWN RDM	APPROVED AEG
REVISIONS:	DATE 01-30-2008	SCALE Noted	SHEET 16 OF 31
The Woods Addition\Phase 1\SSV02-16_SS1.dwg			06-06-E580