


STORM WATER DRAIN PLANS
MONARCH LANDING SECOND ADDITION
PHASE 1

LINE 7
SHEET TITLE
468-84434
PROJECT NUMBER



DESIGN BY *DFL*
DRAWN BY *DMU*
CHECKED BY *GJA*

ISSUED *February 2008*
REVISED

SHEET NO.
12 of 27

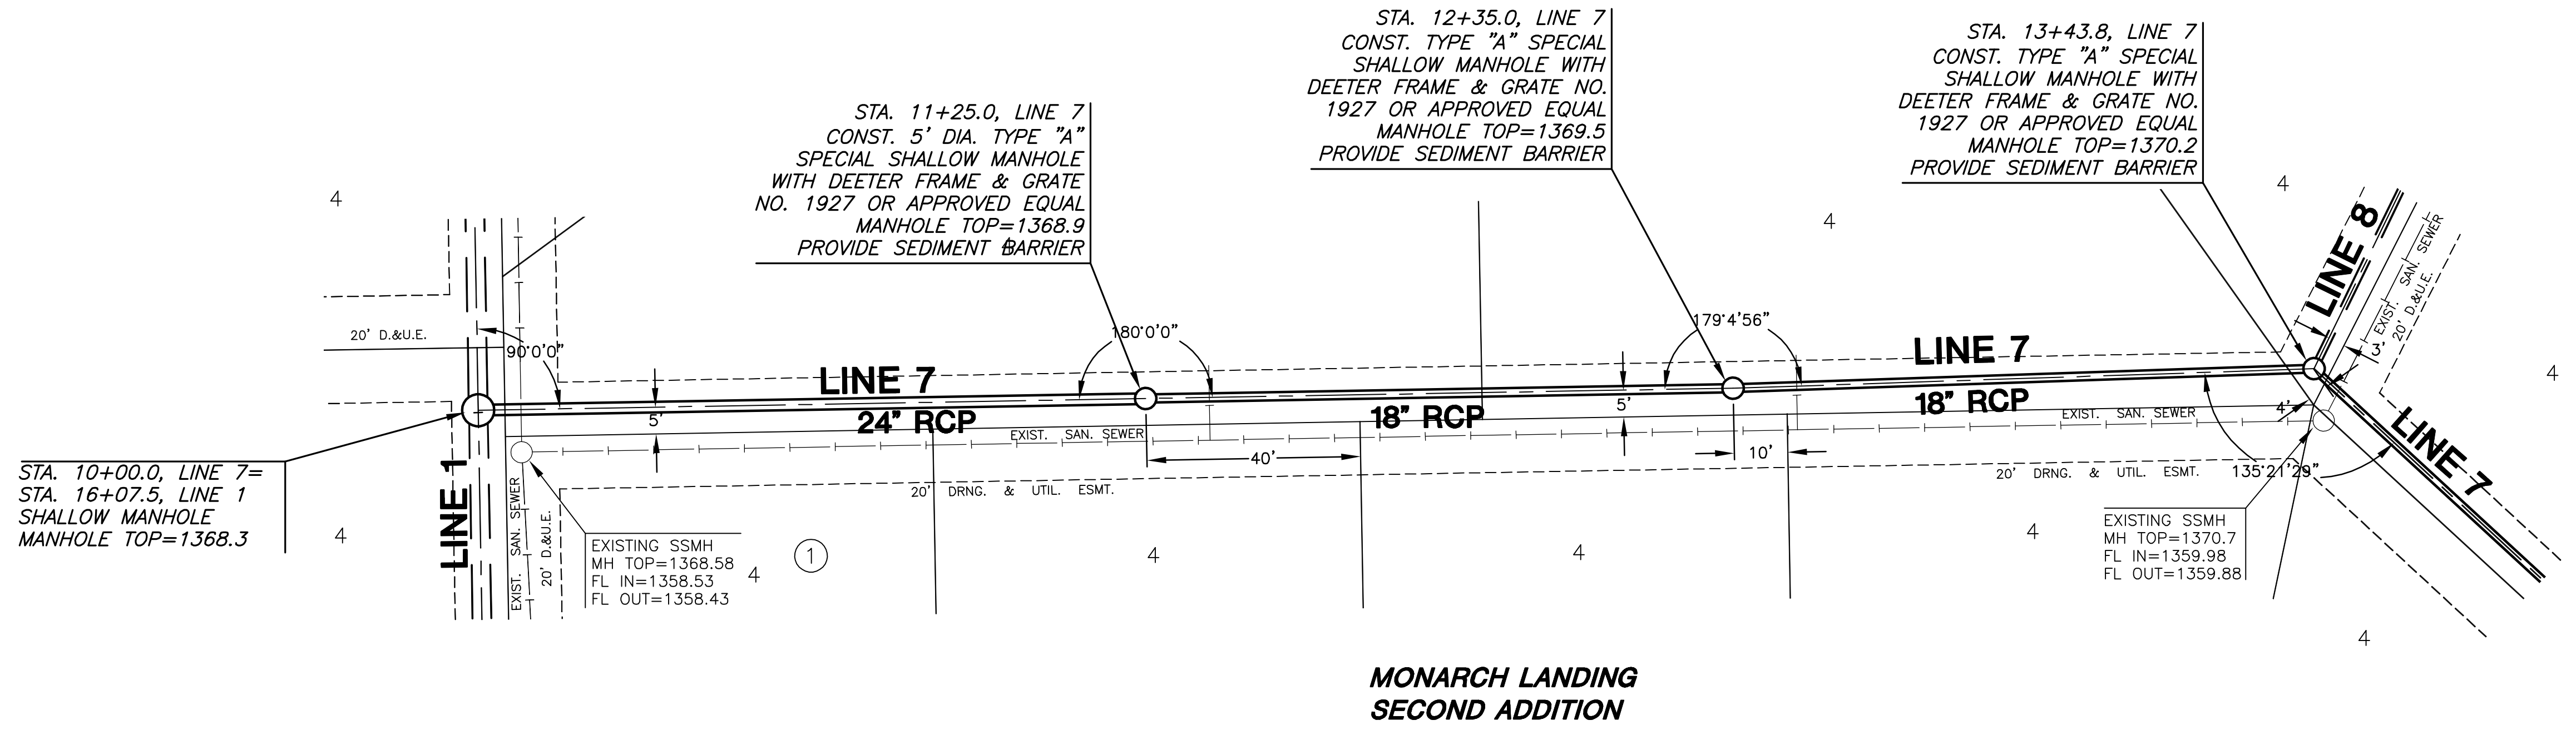

PLAN LINE 7

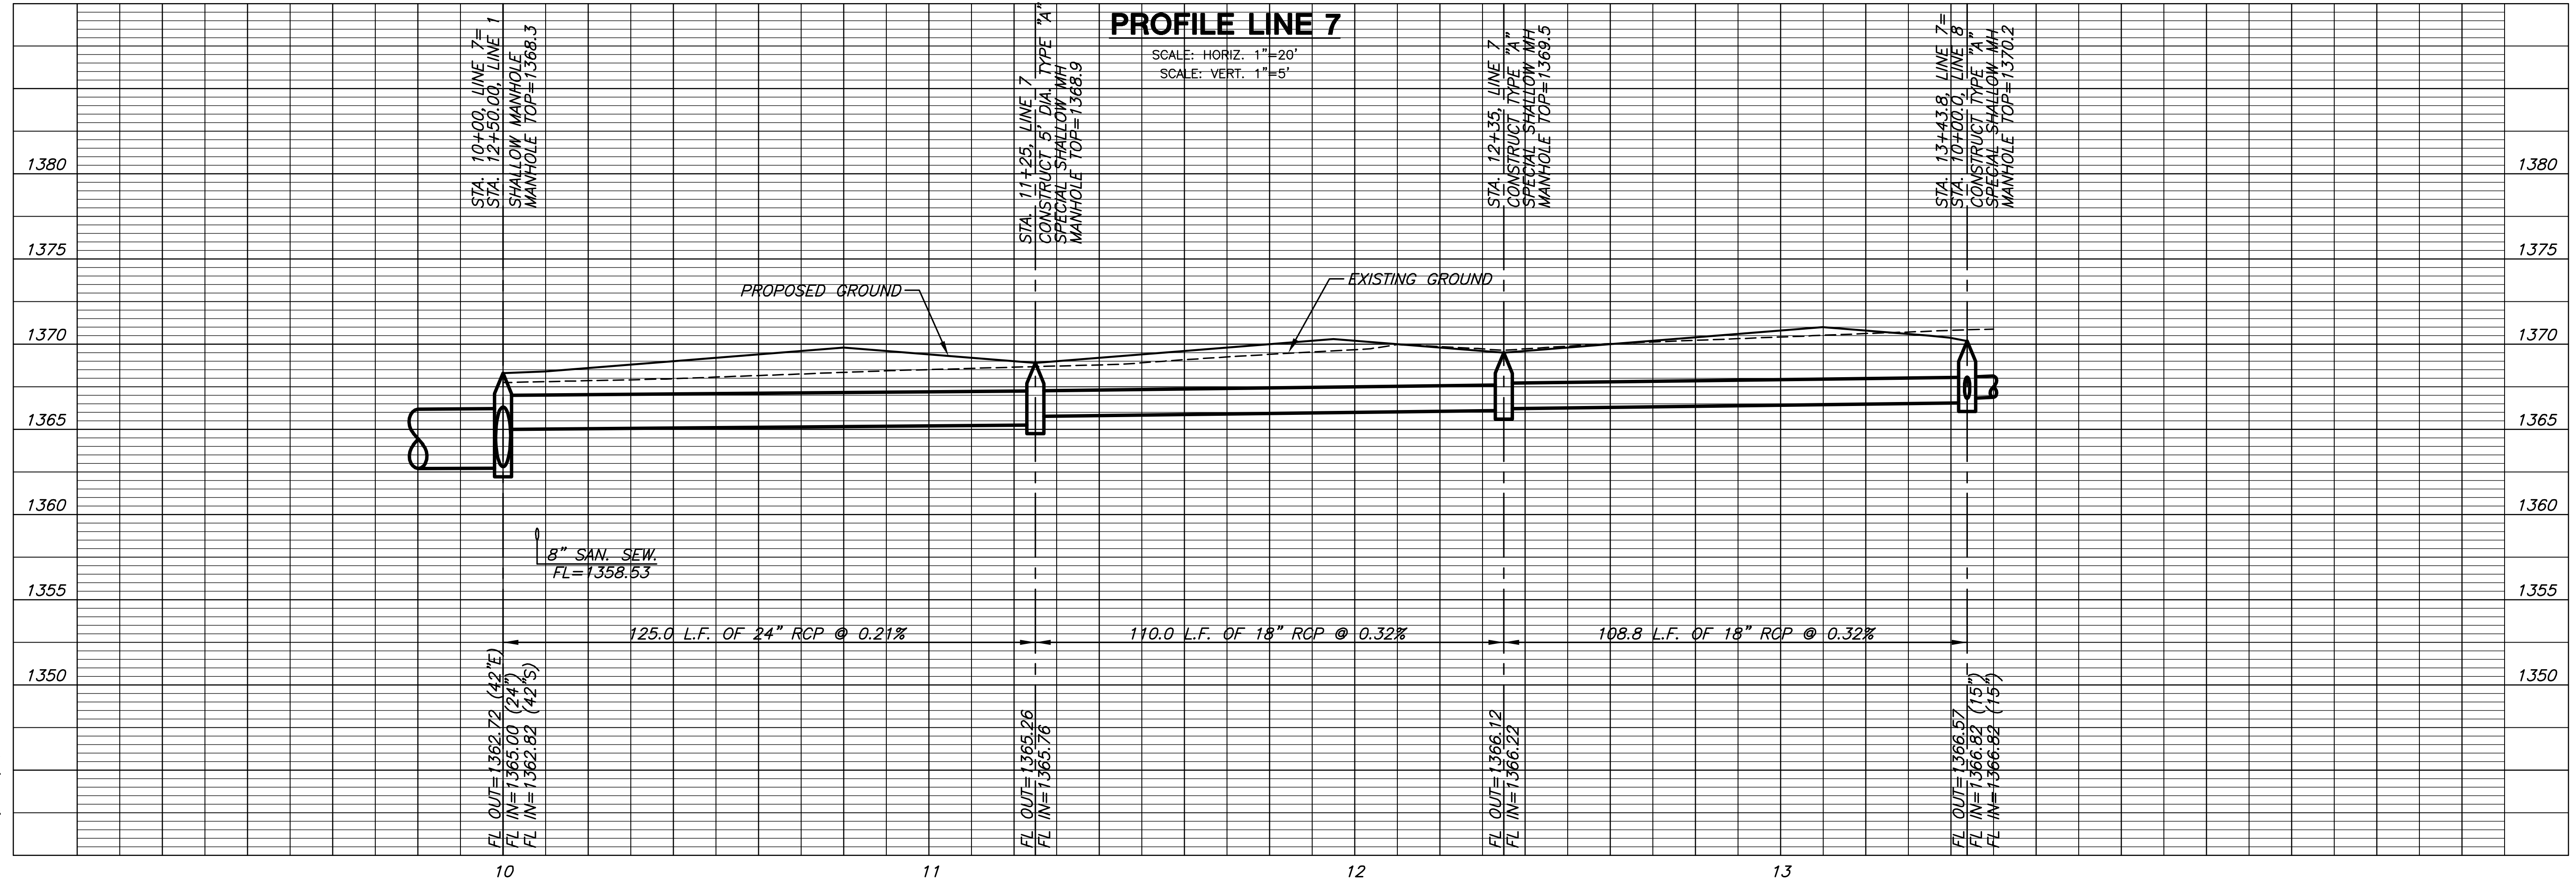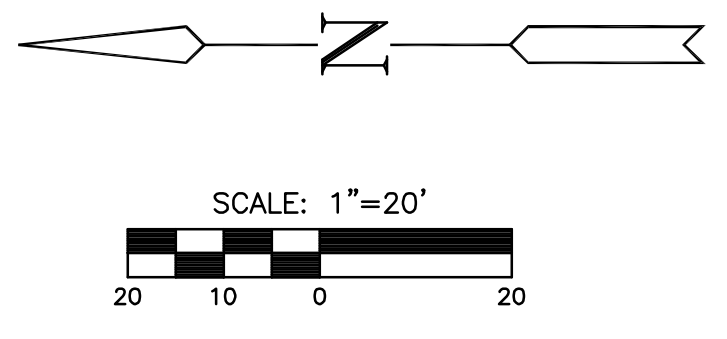

PROFILE LINE 7

PLOTED: Wednesday, February 06, 2008 @ 09:55AM

J:\CIVIL\06201\07165\SWS\PHASE 1\07165D7.DWG