


BENCHMARKS:


BM #1: COW Disc in top of curb adjacent to the fire hydrant at the SW corner of Yosemite and Lamp Cir.
Elev. = 146.73 (City Datum)

BM #2: COW Disc in top of curb adjacent to the fire hydrant on the west side of Westgate along the southwesterly line of Lot 13, Block B, Southern Ridge Addition.
Elev. = 144.10 (City Datum)

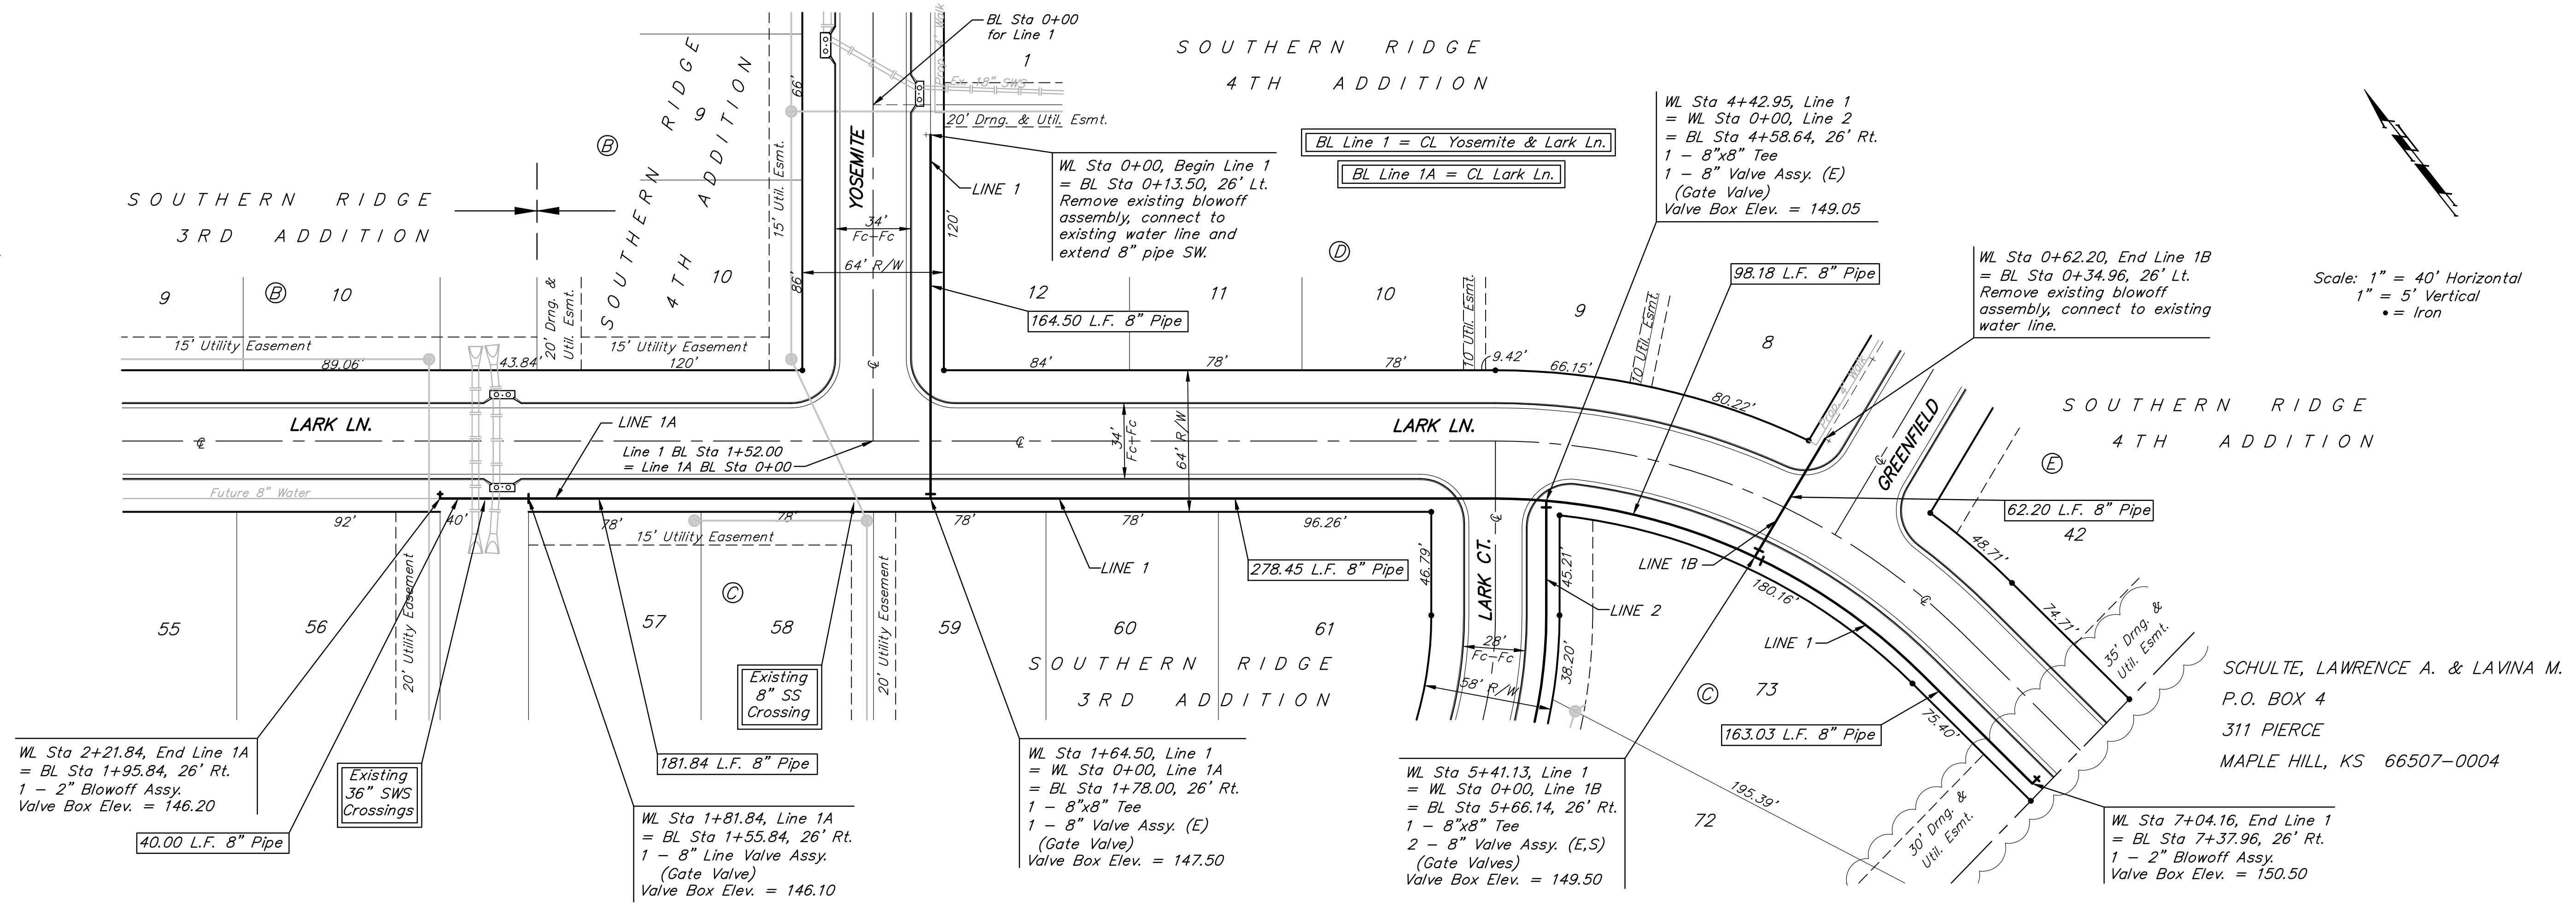

Scale: 1" = 40' Horizontal
1" = 5' Vertical
• = Iron

SCHULTE, LAWRENCE A. & LAVINA M.
P.O. BOX 4
311 PIERCE
MAPLE HILL, KS 66507-0004

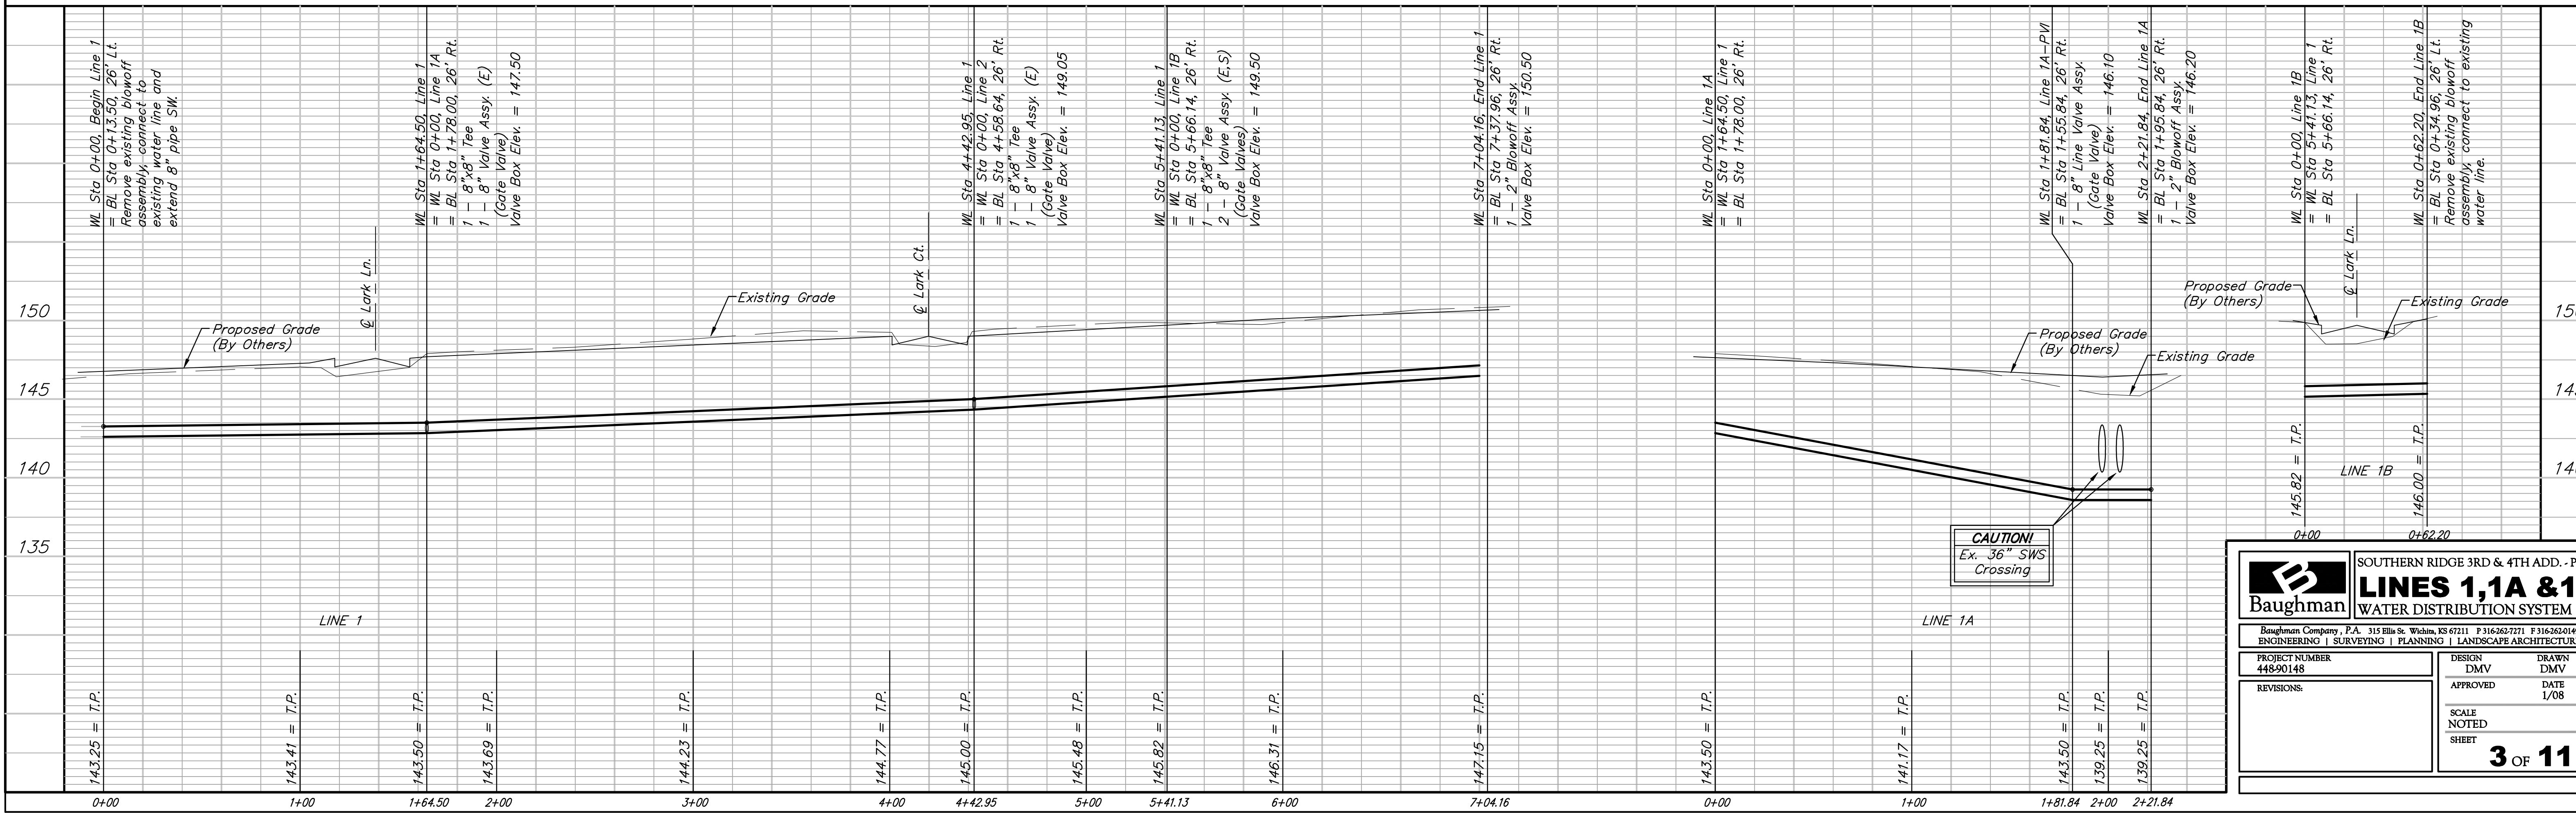

Baughman SOUTHERN RIDGE 3RD & 4TH ADD. - PH 3
LINES 1, 1A & 1B
WATER DISTRIBUTION SYSTEM

Baughman Company, P.A. 315 Ellis St. Wichita, KS 67211 P 316-262-7271 F 316-262-0149
ENGINEERING | SURVEYING | PLANNING | LANDSCAPE ARCHITECTURE

PROJECT NUMBER 448-90148	DESIGN DMV	DRAWN DMV
APPROVED	DATE 1/08	
REVISIONS:	SCALE NOTED	SHEET 3 OF 11