



**BENCHMARKS:**

BM #1: COW Disc in top of curb adjacent to the fire hydrant at the SW corner of Yosemite and Lamp Cir. Elev. = 146.73 (City Datum)

BM #2: COW Disc in top of curb adjacent to the fire hydrant along the west side of Westgate along the southwesterly line of Lot 13, Block B, Southern Ridge Addition. Elev. = 144.10 (City Datum)

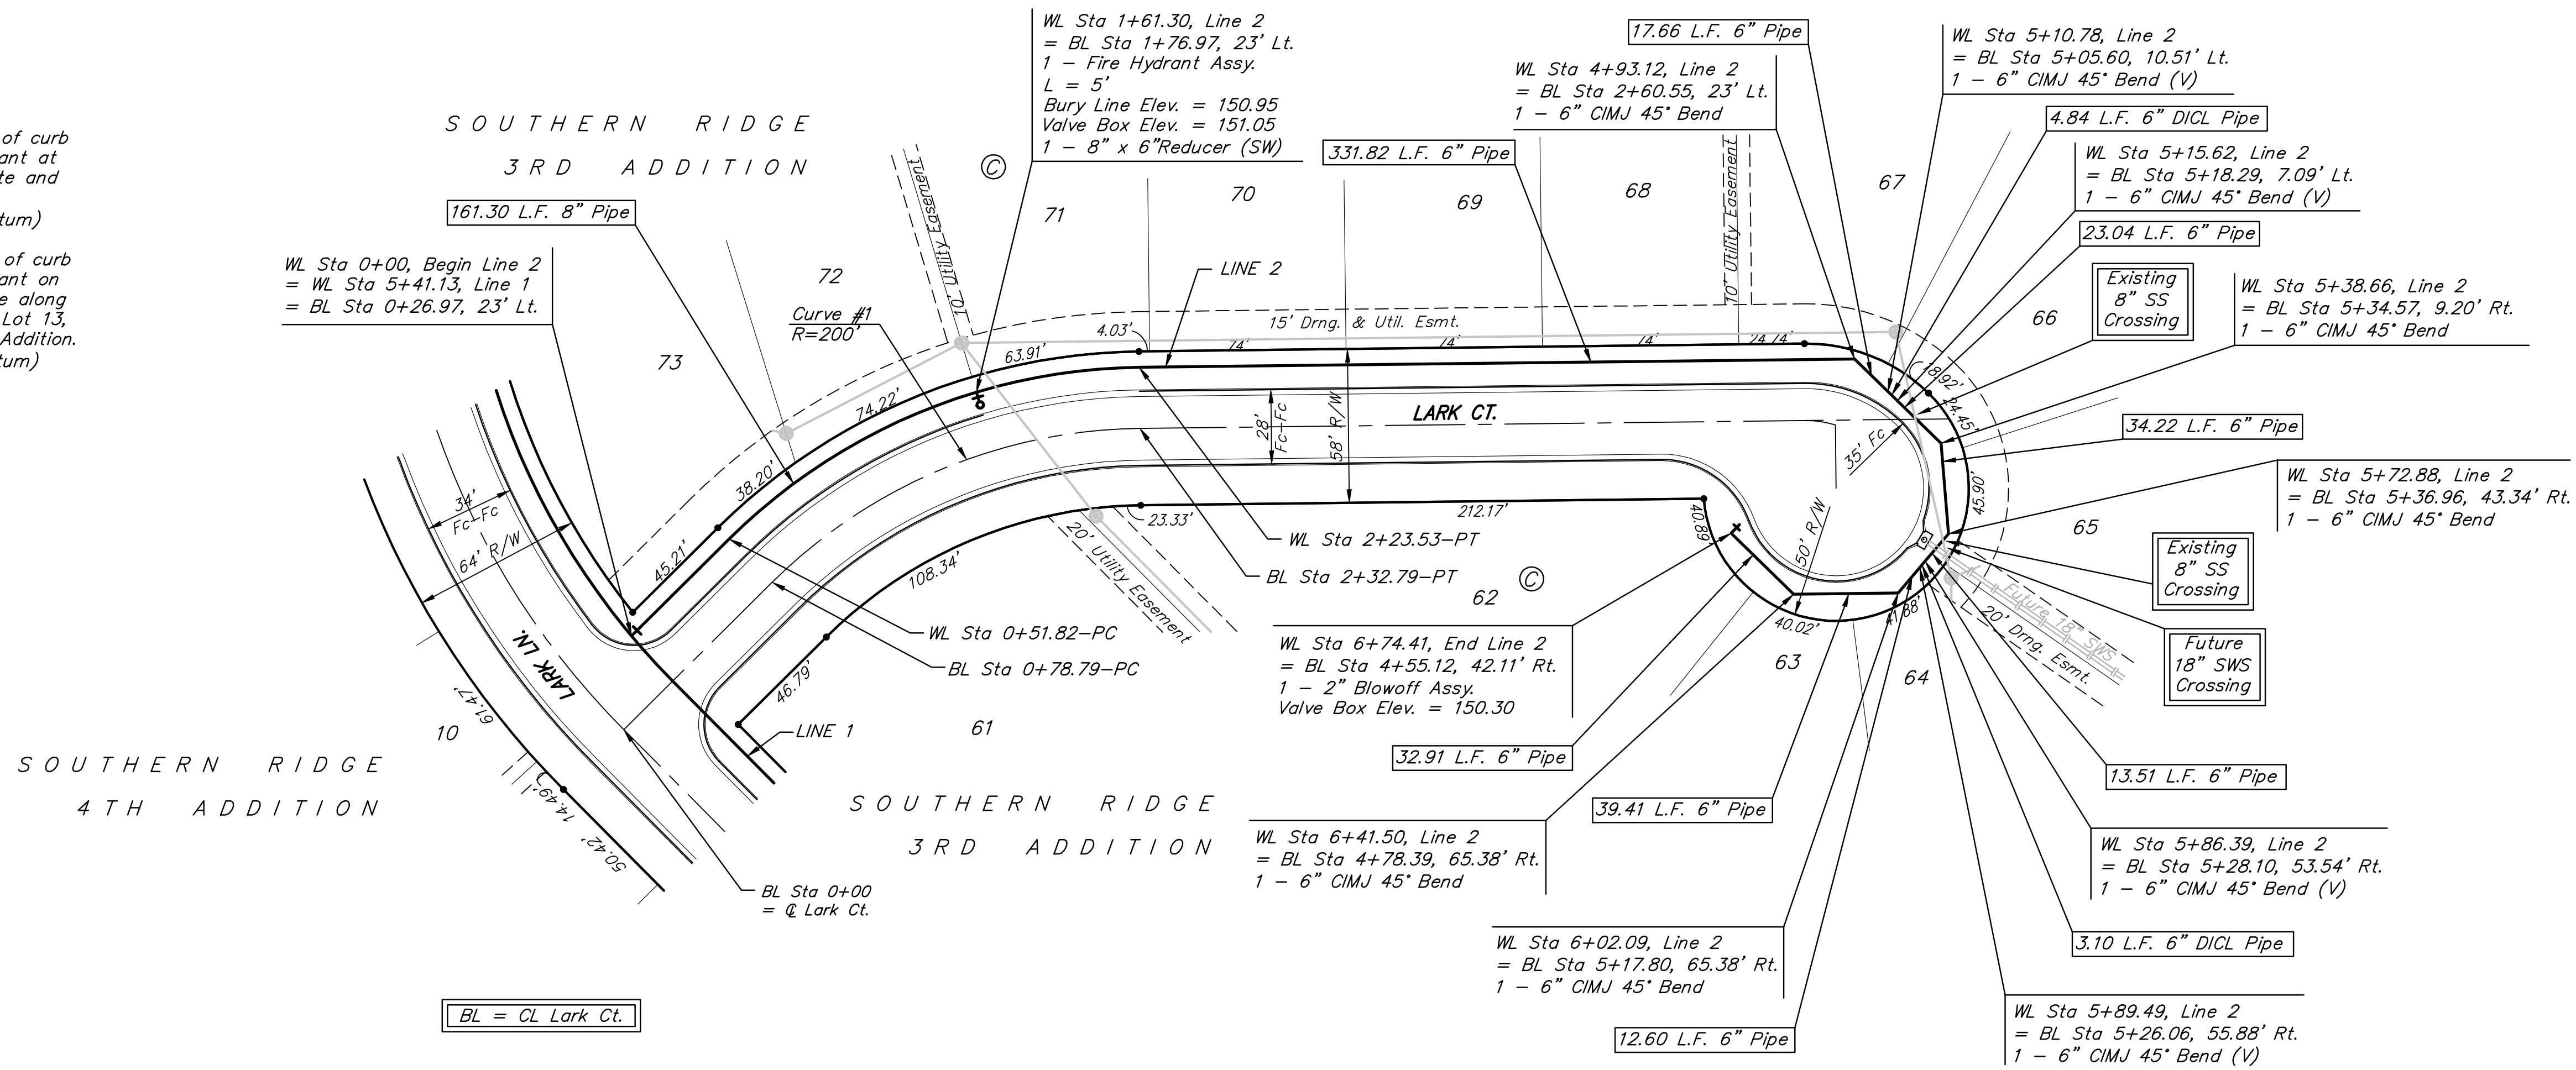

Scale: 1" = 40' Horizontal  
1" = 5' Vertical  
• = Iron

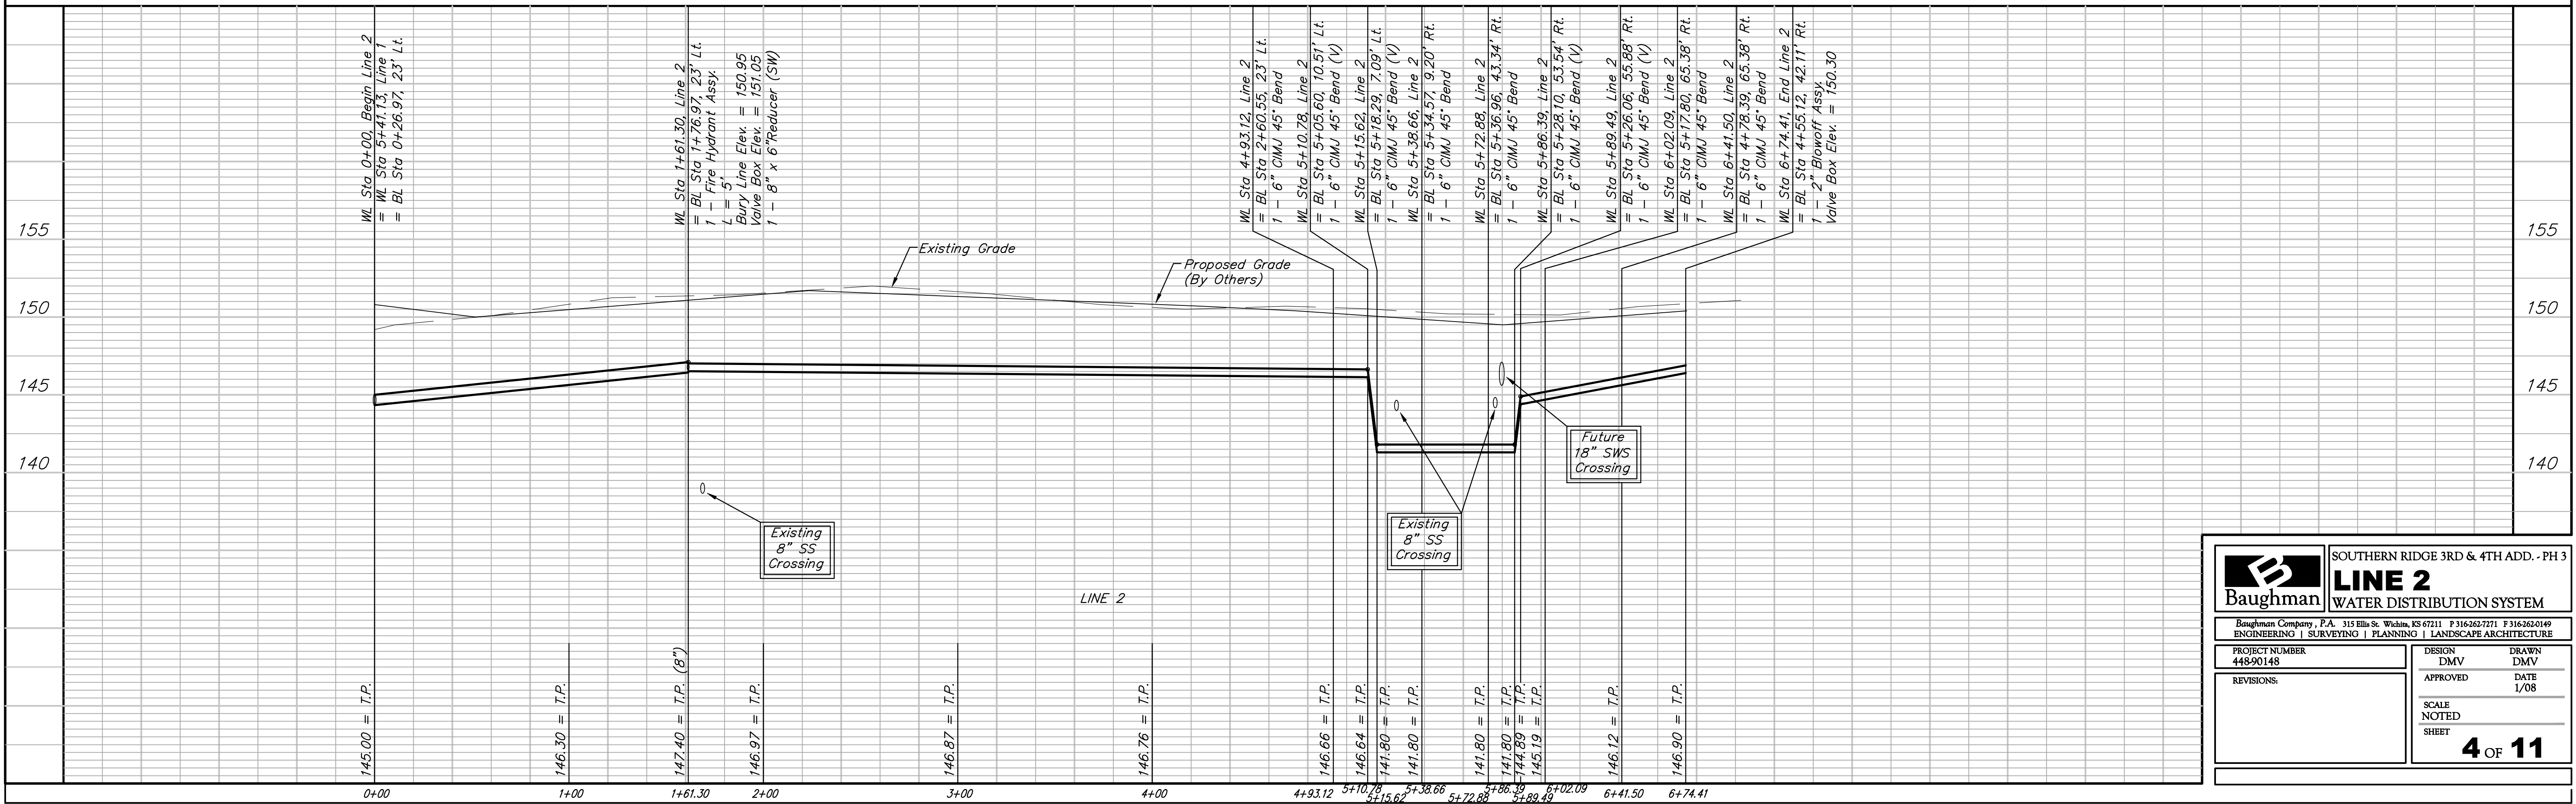

		SOUTHERN RIDGE 3RD & 4TH ADD. - PH 3	
		<b>LINE 2</b>	
ENGINEERING   SURVEYING   PLANNING   LANDSCAPE ARCHITECTURE		Baughman Company, P.A. 315 Ellis St. Wichita, KS 67211 P 316-262-7271 F 316-262-0149	
PROJECT NUMBER 448-90148	DESIGN DMV	DRAWN DMV	DATE 1/08
APPROVED	NOTED	SCALE NOTED	
REVISIONS:		SHEET	
		<b>4 OF 11</b>	