
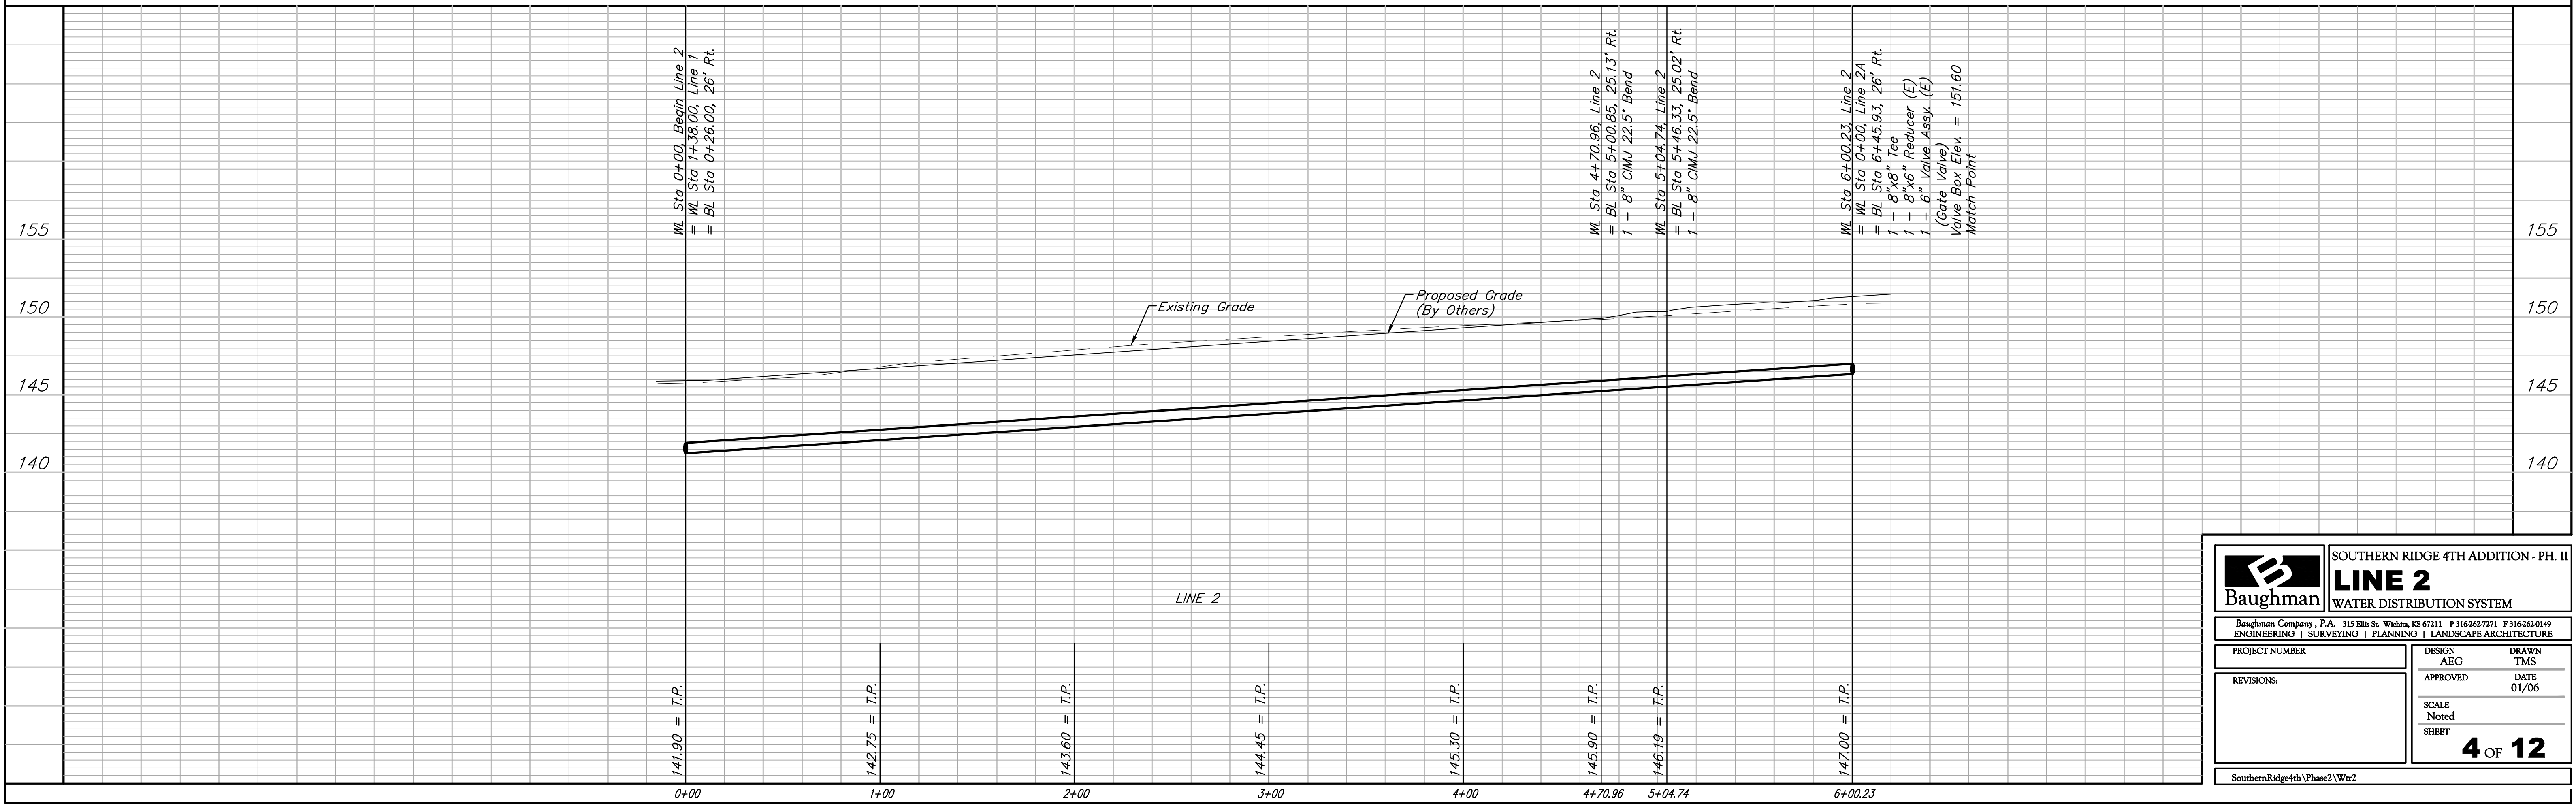


**BENCHMARKS:**  
 BM #1: COW Disc in top of curb adjacent to the fire hydrant at the SW corner of Yosemite and Lamp Cir.  
 Elev. = 146.73 (City Datum)

BM #2: COW Disc in top of curb adjacent to the fire hydrant on the west side of Westgate along the southwesterly line of Lot 13, Block B, Southern Ridge Addition.  
 Elev. = 144.10 (City Datum)

Scale: 1" = 40' Horizontal  
 1" = 5' Vertical  
 • = Iron

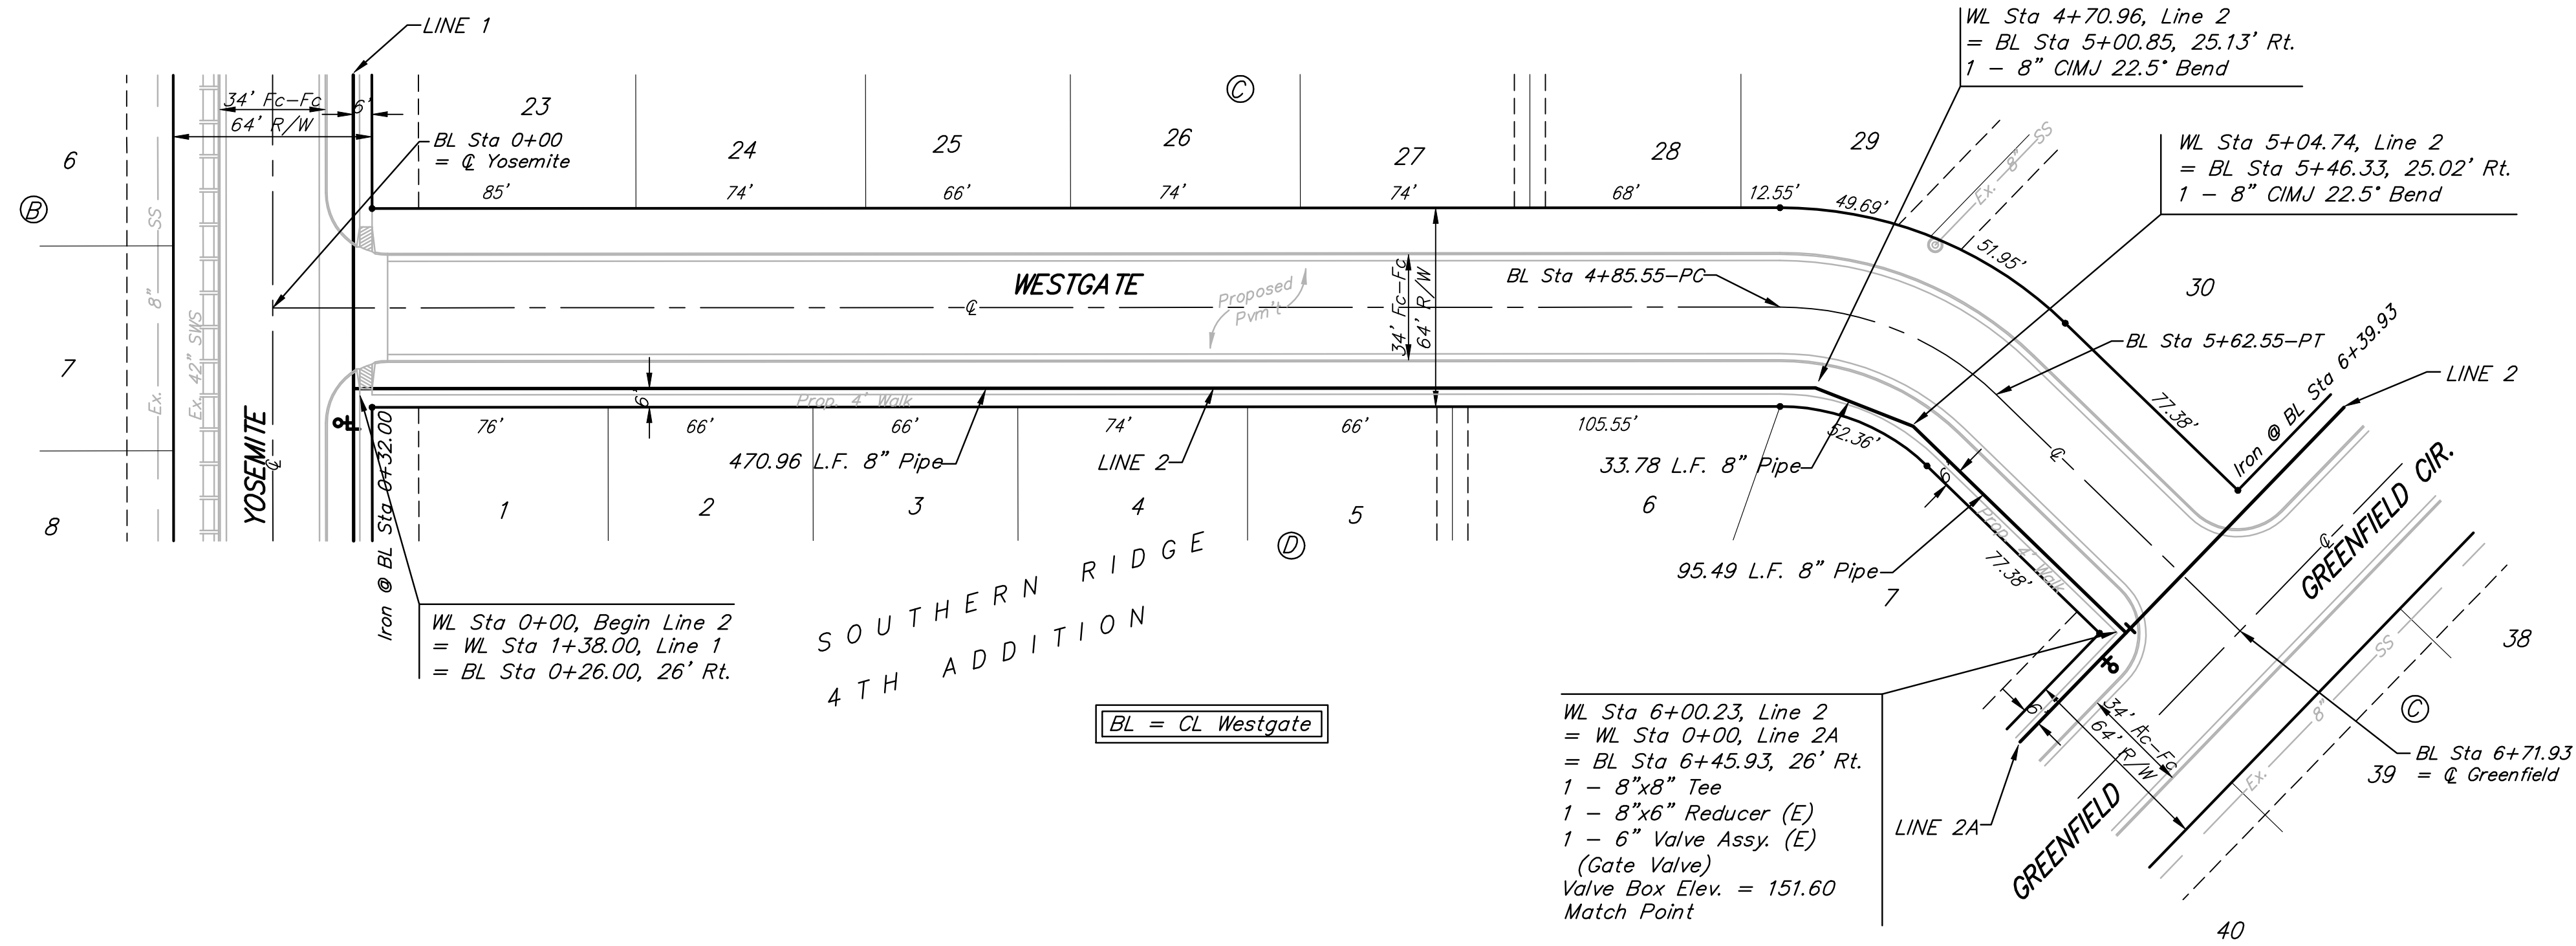

		<b>SOUTHERN RIDGE 4TH ADDITION - PH. II</b> <b>LINE 2</b> <b>WATER DISTRIBUTION SYSTEM</b>	
		<small>Baughman Company, P.A. 315 Ellis St. Wichita, KS 67211 P 316-262-7271 F 316-262-0149          ENGINEERING   SURVEYING   PLANNING   LANDSCAPE ARCHITECTURE</small>	
PROJECT NUMBER REVISIONS:	DESIGN AEG APPROVED TMS DATE 01/06	DRAWN TMS SCALE Noted SHEET <b>4 OF 12</b>	SouthernRidge4th\Phase2\Wtr2