
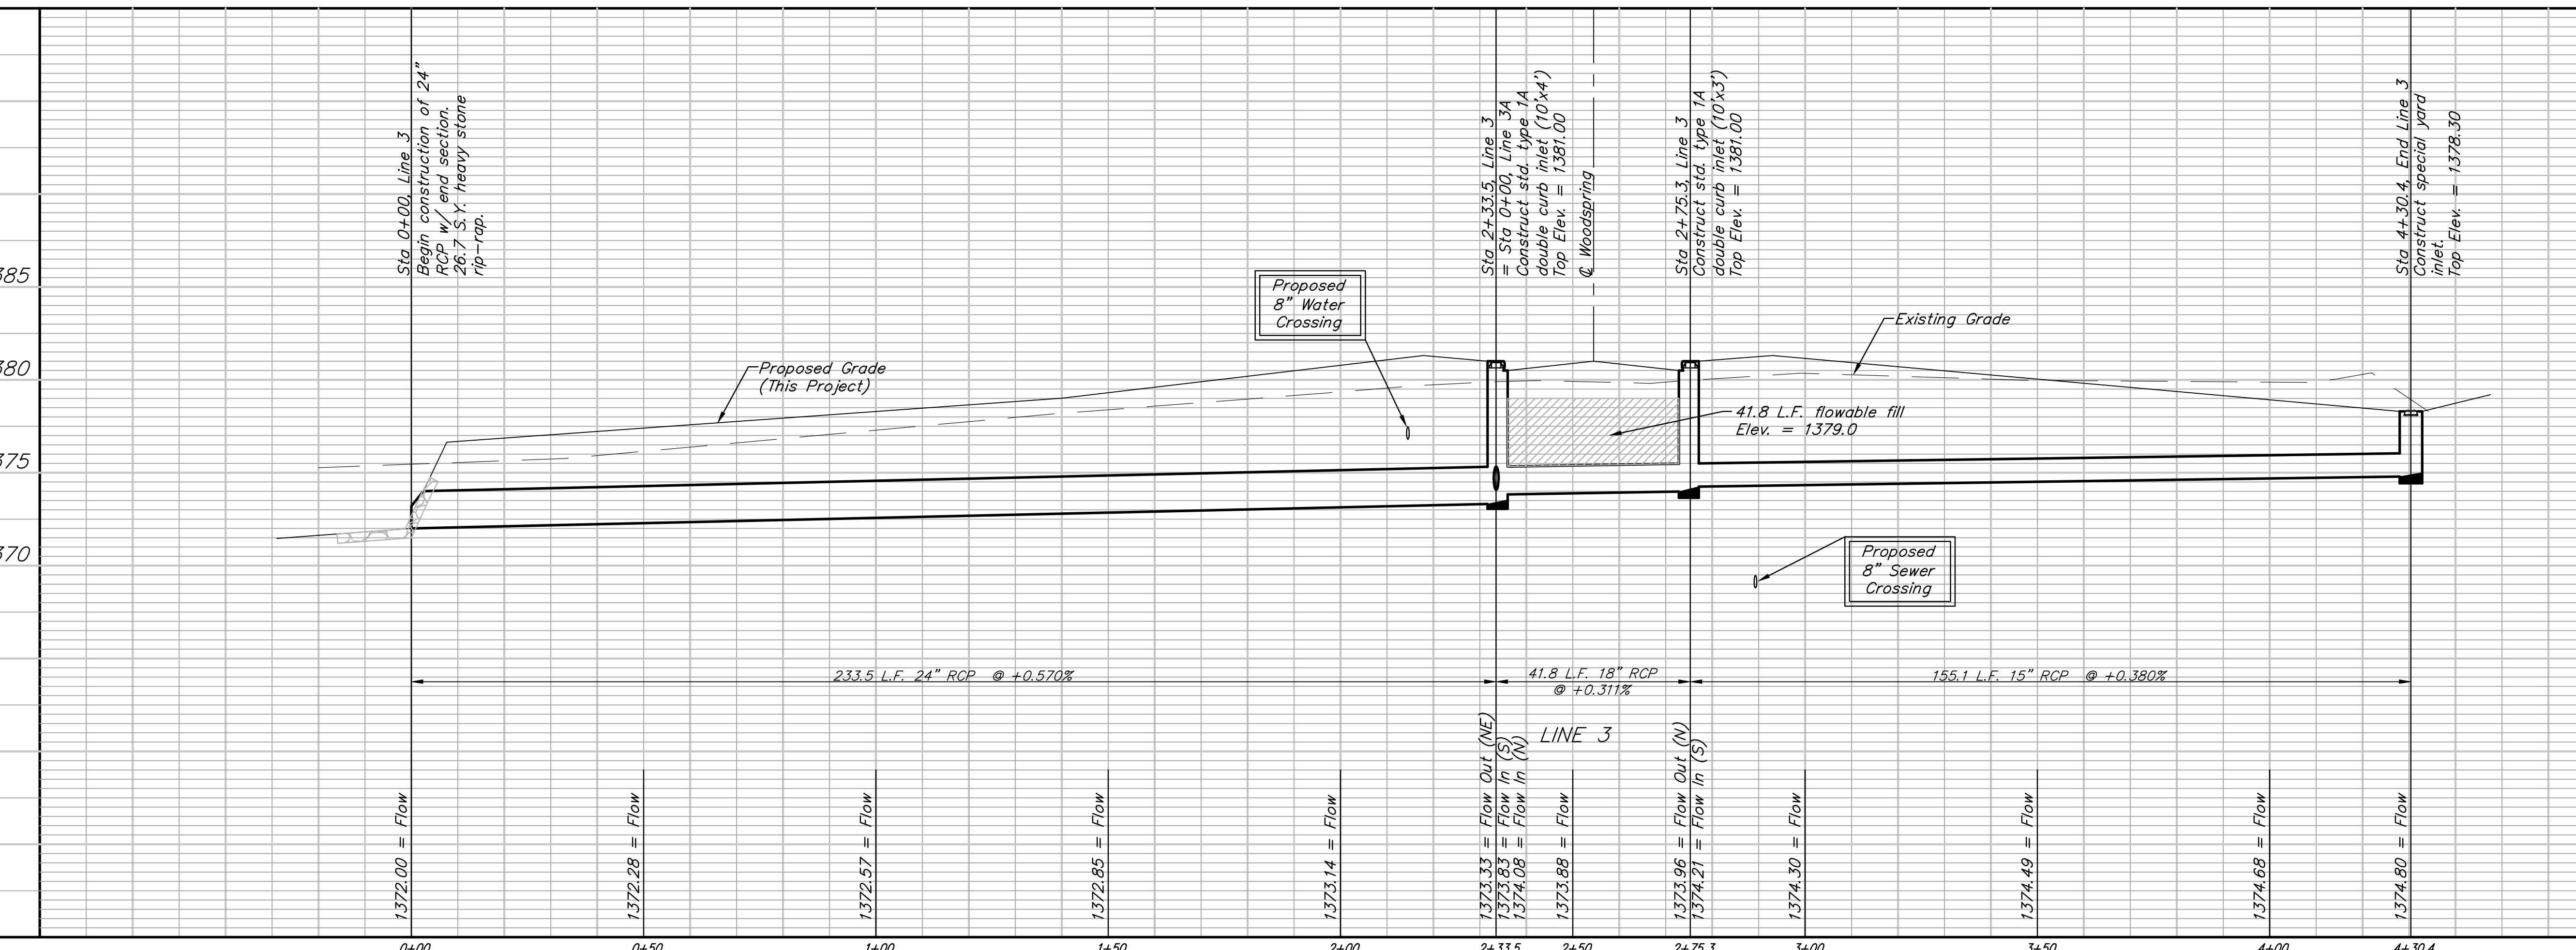


BENCHMARK:
 CROSS CUT ON NORTH
 END OF WEST HEADWALL
 137.5' SOUTH & 12' WEST
 OF THE INTERSECTION OF
 29TH ST N & 127TH ST E.
 ELEV. = 1382.45 NAVD88

Scale: 1" = 20' Horizontal
 1" = 5' Vertical
 • = Iron

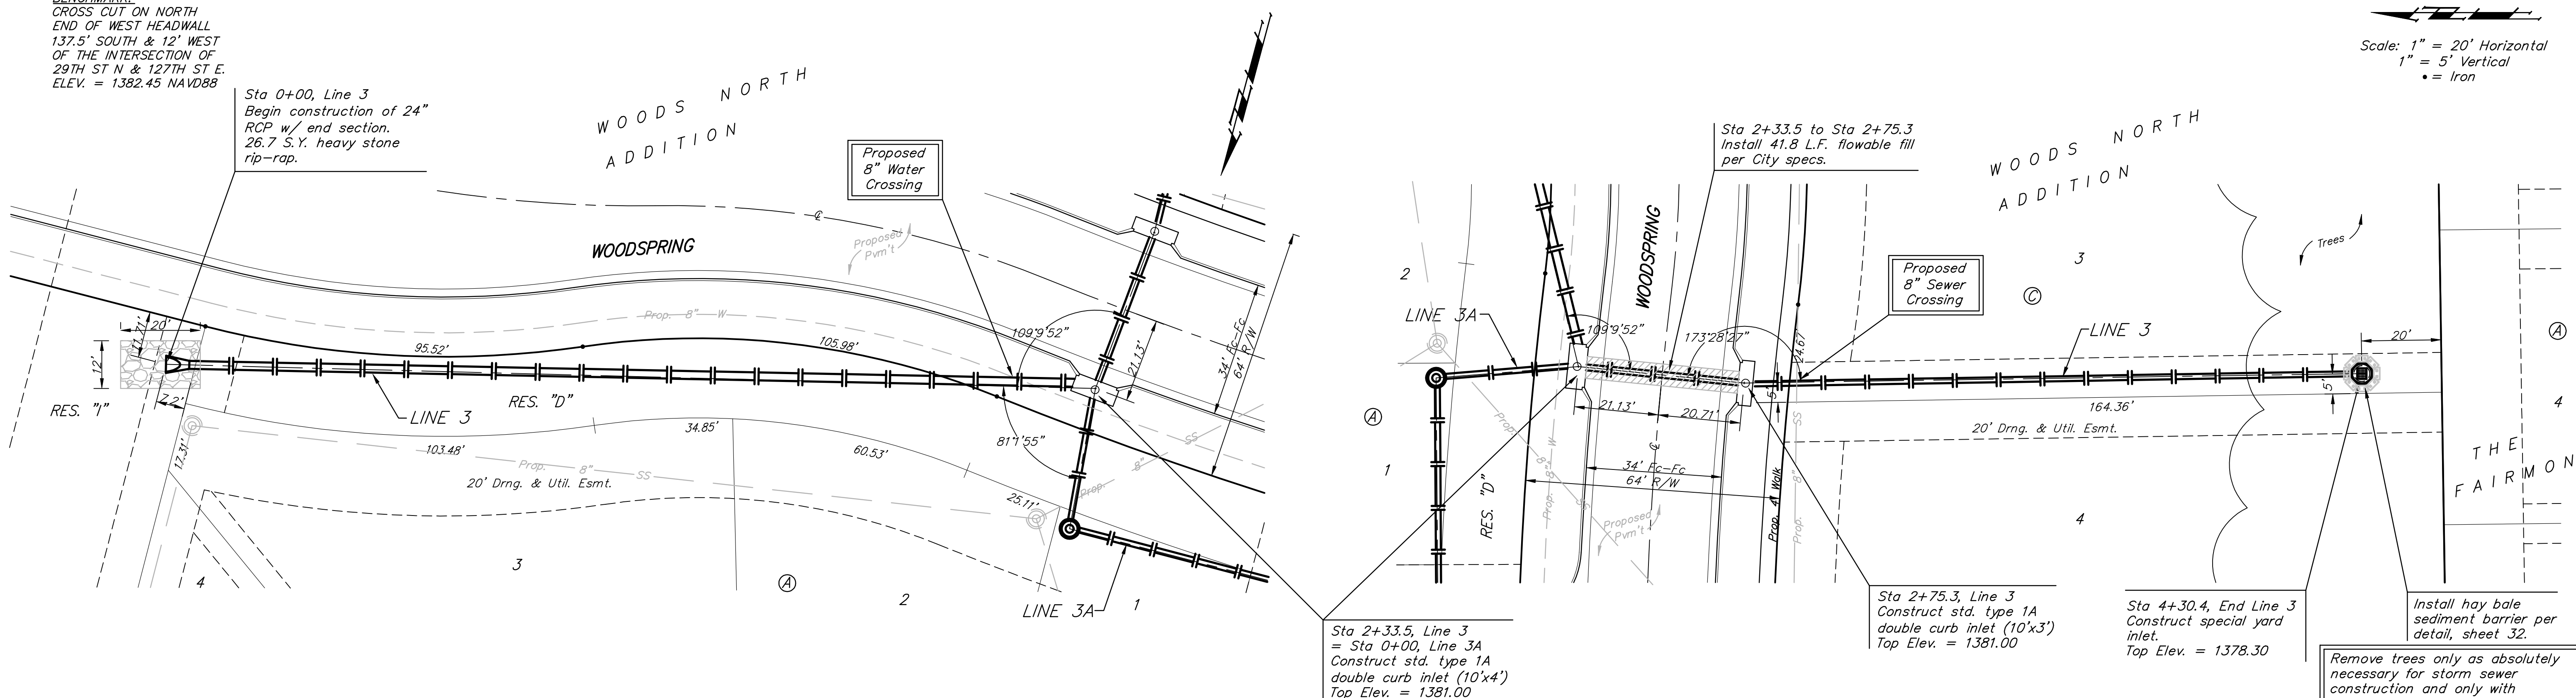

Baughman WOODS NORTH ADD. - PH. I
LINE 3
 STORM WATER SEWER IMPROVEMENTS

Baughman Company, P.A. 315 Ellis St. Wichita, KS 67211 P 316-262-7271 F 316-262-0149
 ENGINEERING | SURVEYING | PLANNING | LANDSCAPE ARCHITECTURE

PROJECT NUMBER 468-84487	DESIGN ATD	DRAWN TMS
REVISIONS:	APPROVED	DATE 02/08
	SCALE Noted	SHEET 11 OF 37

WoodsNorth/SWS10 07-10-E961