
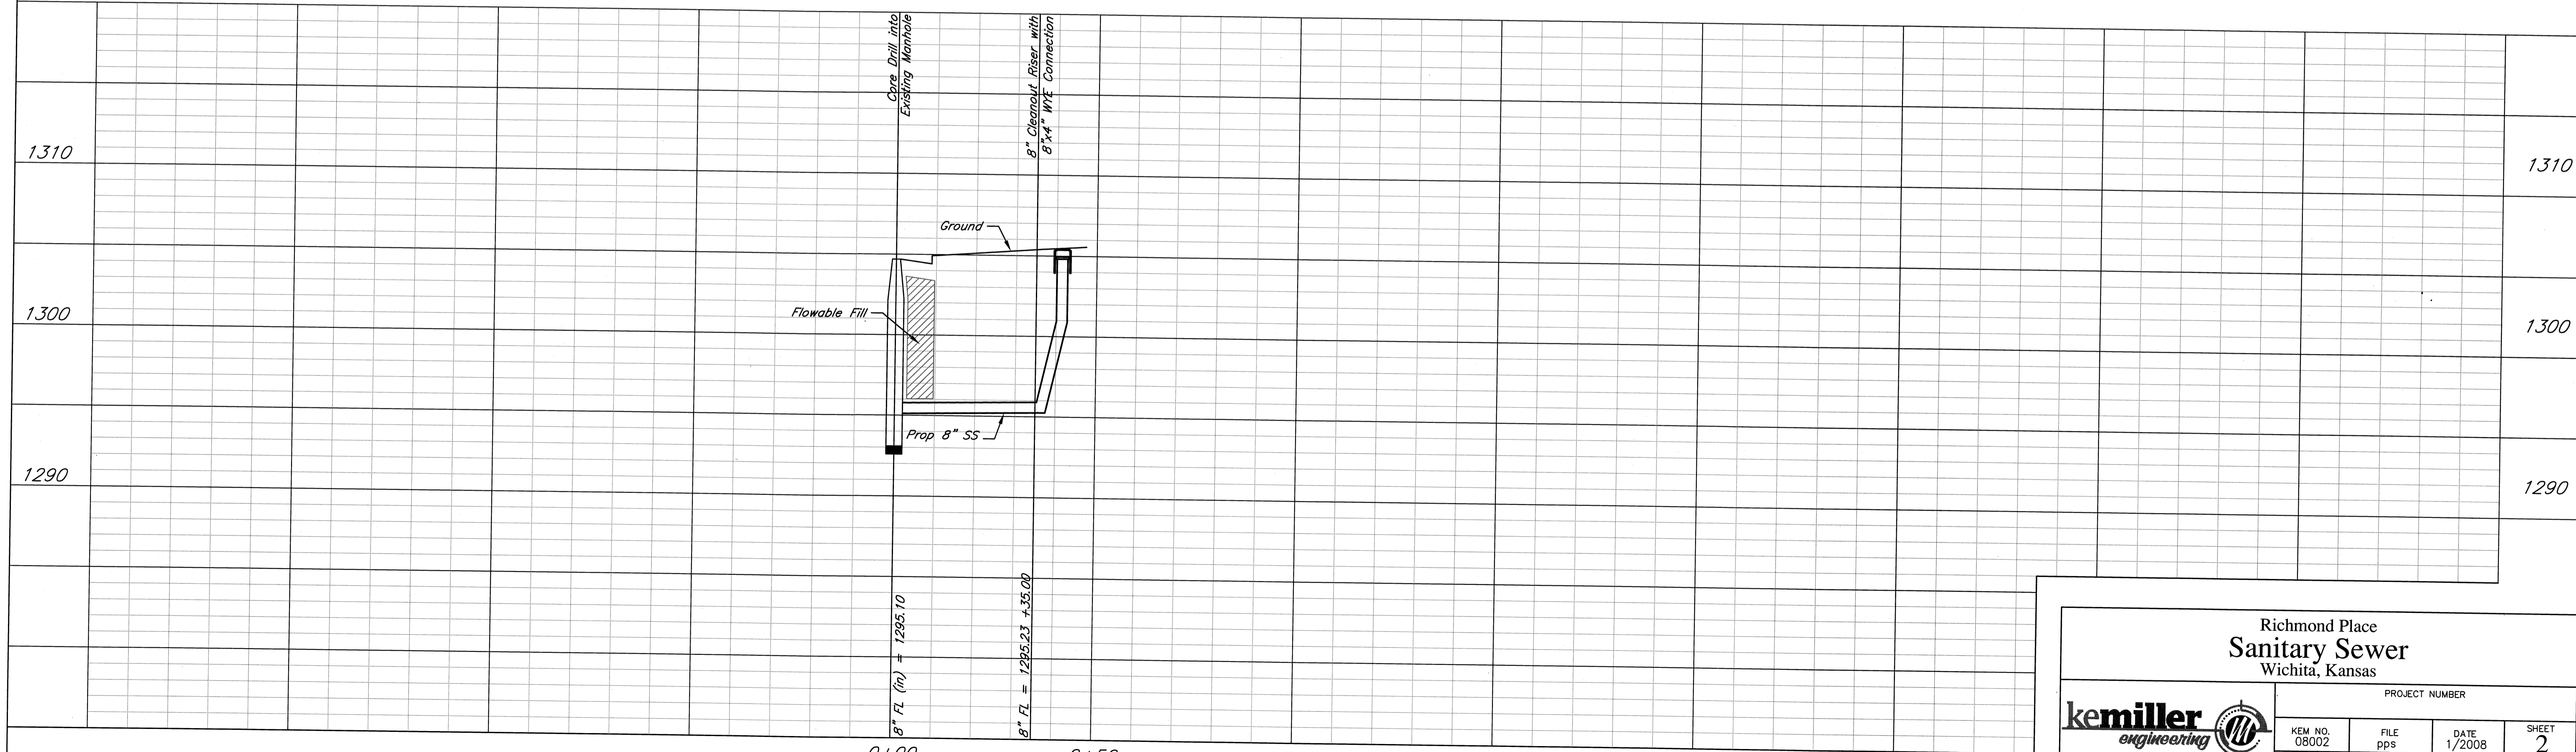
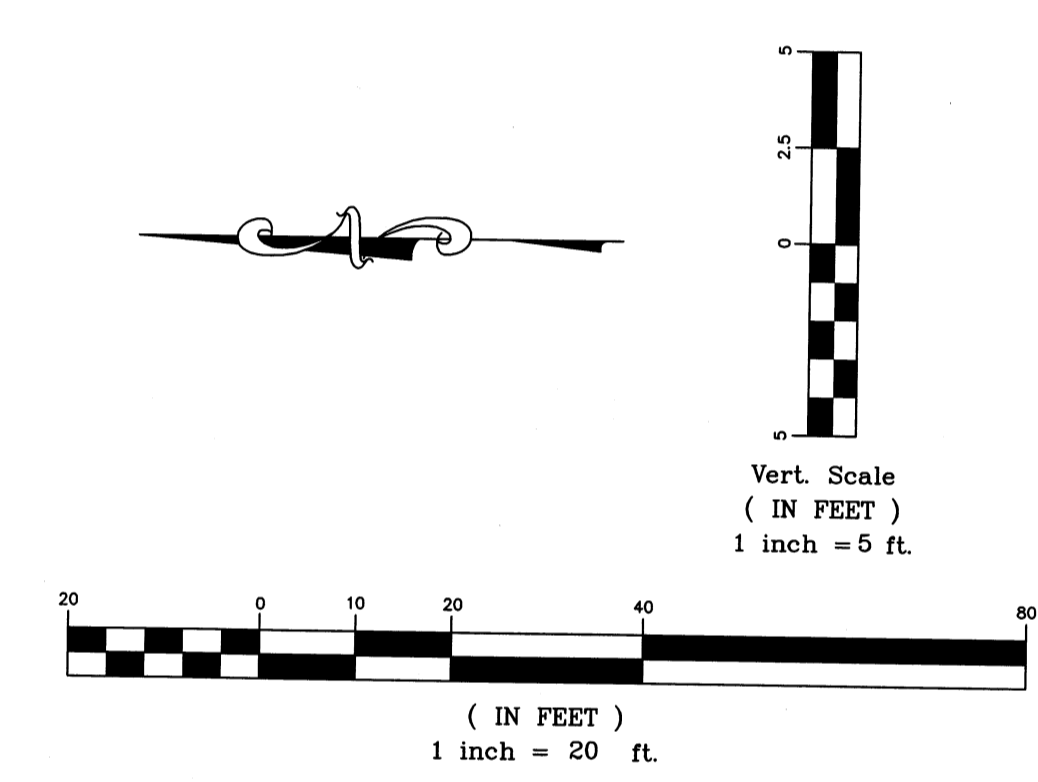


Richmond Ave.

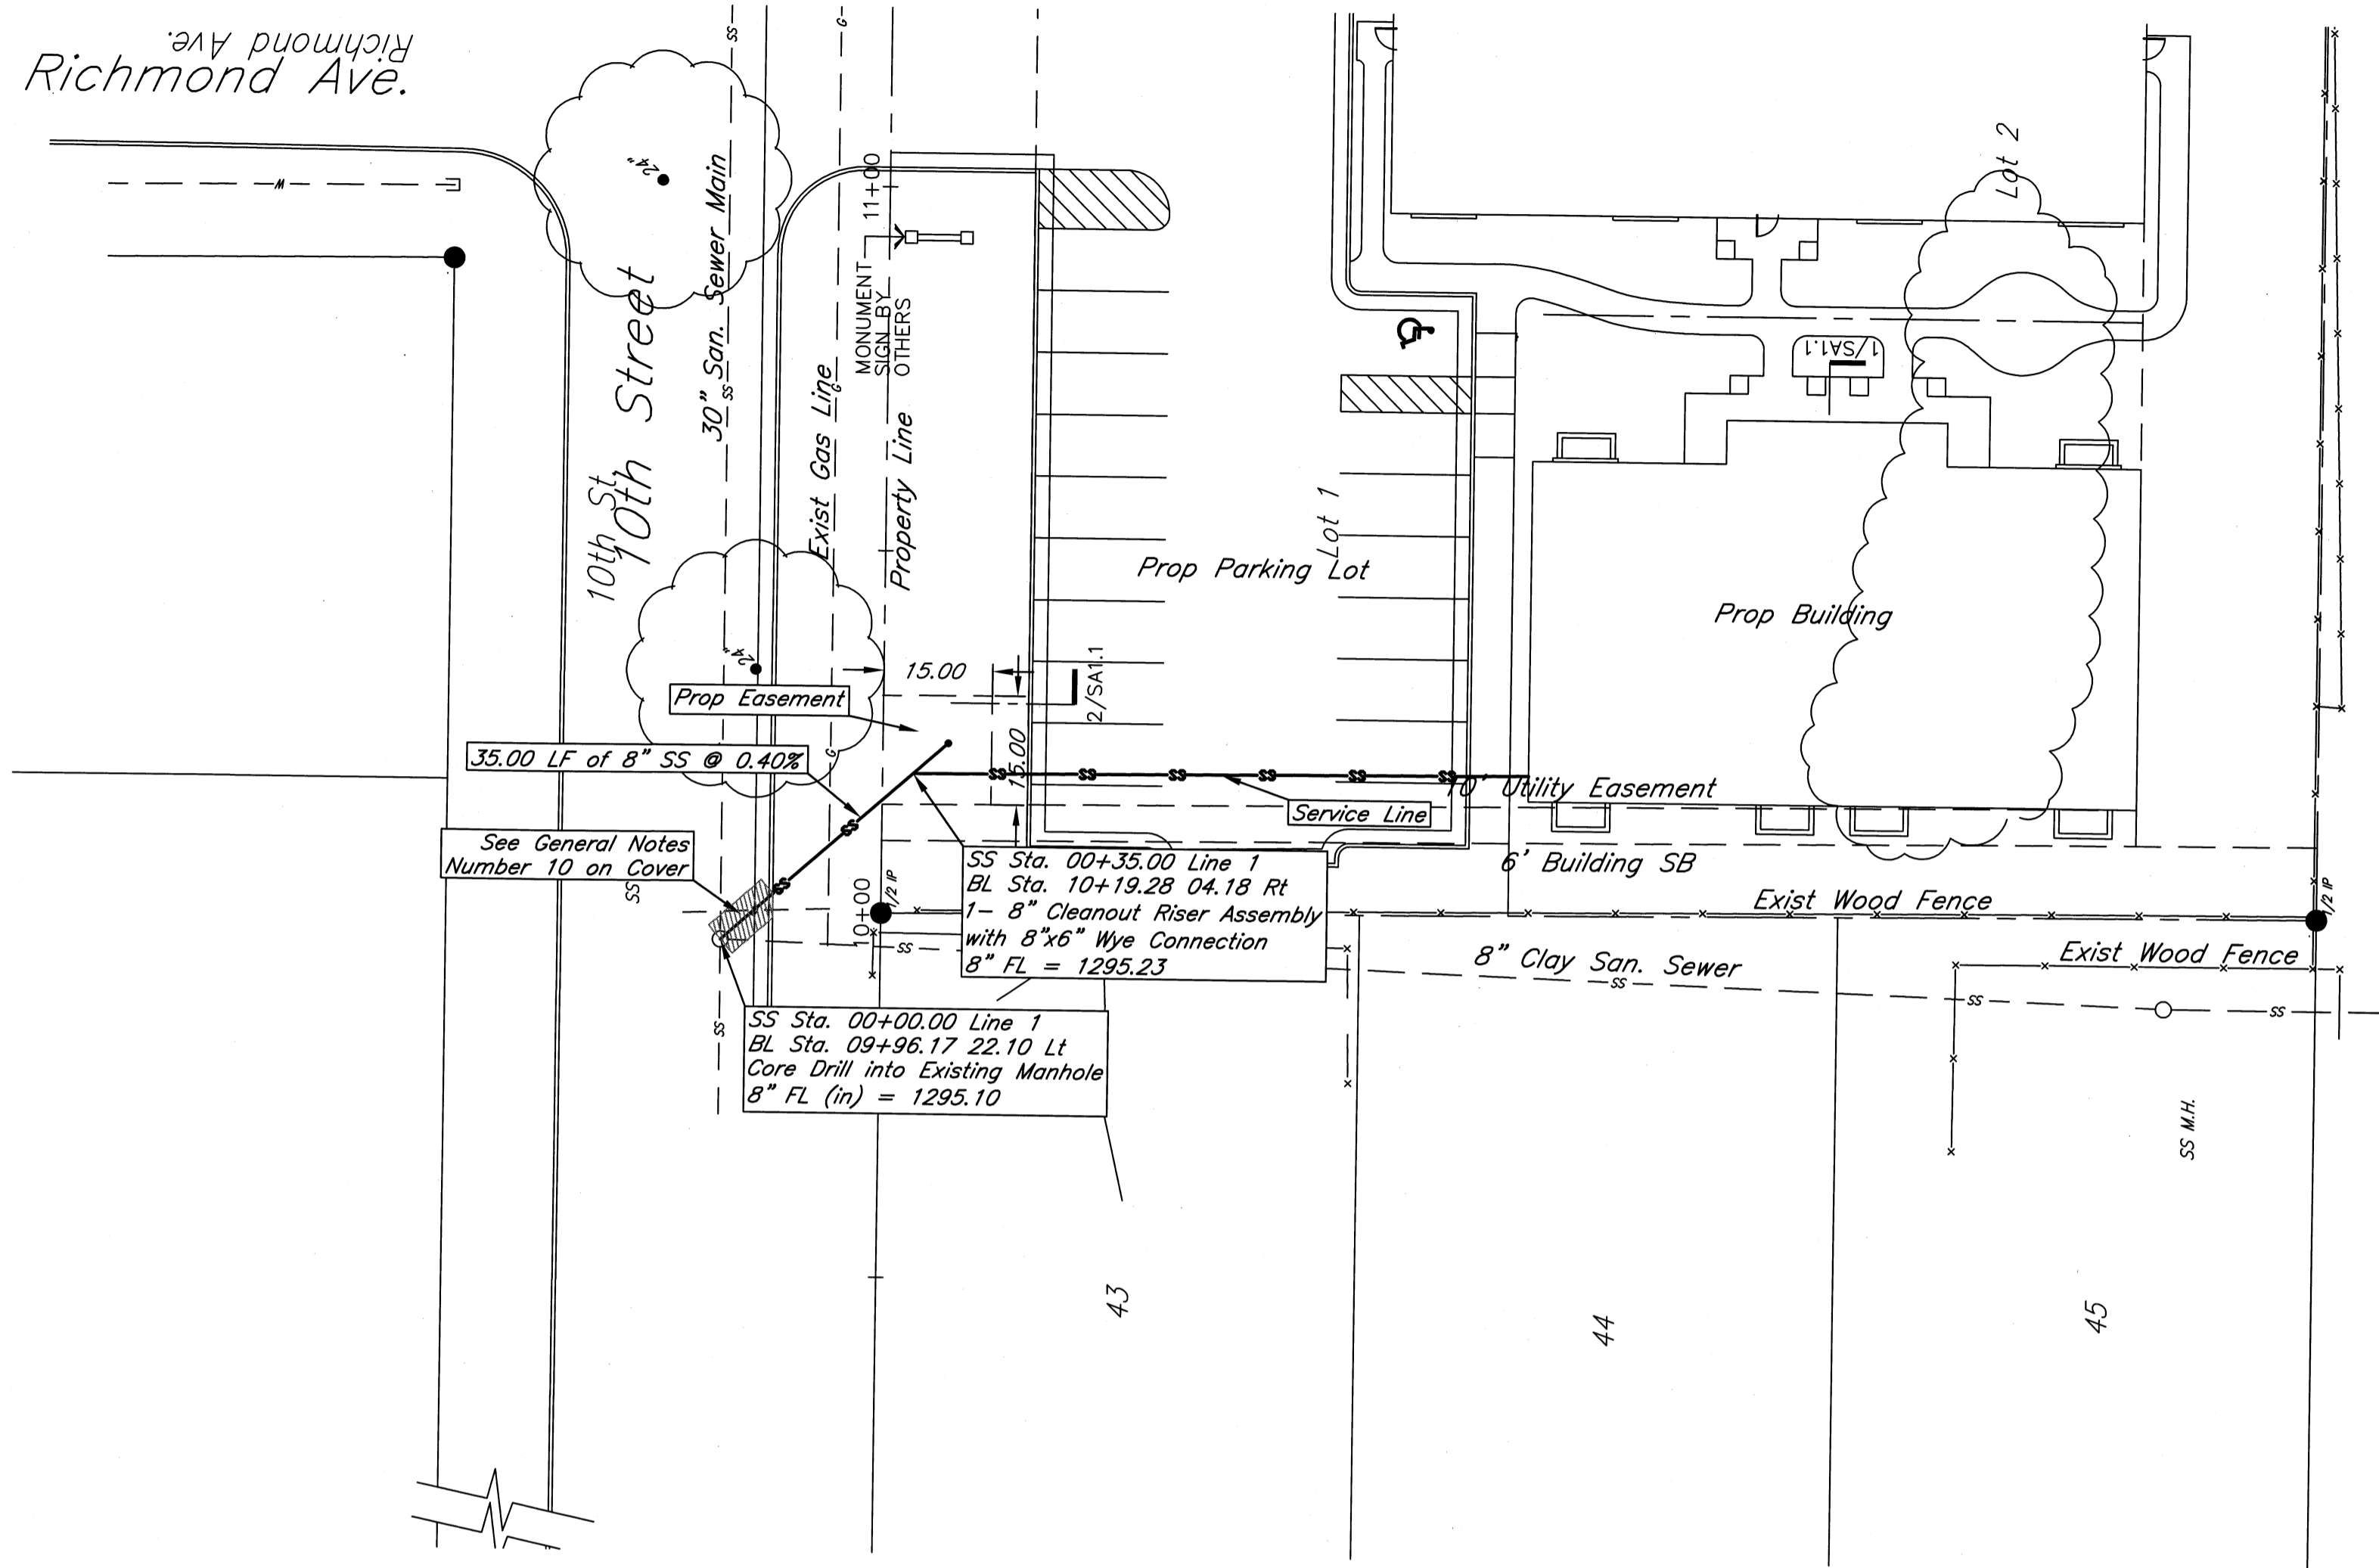

Richmond Place  
Sanitary Sewer  
Wichita, Kansas

PROJECT NUMBER

KEM NO. 08002	FILE PPS	DATE 1/2008	SHEET 2
DESIGN KM	DRAWN NS	REVISED	OF 3

516 S. Market,  
Wichita, KS 67202

316/264-0242