


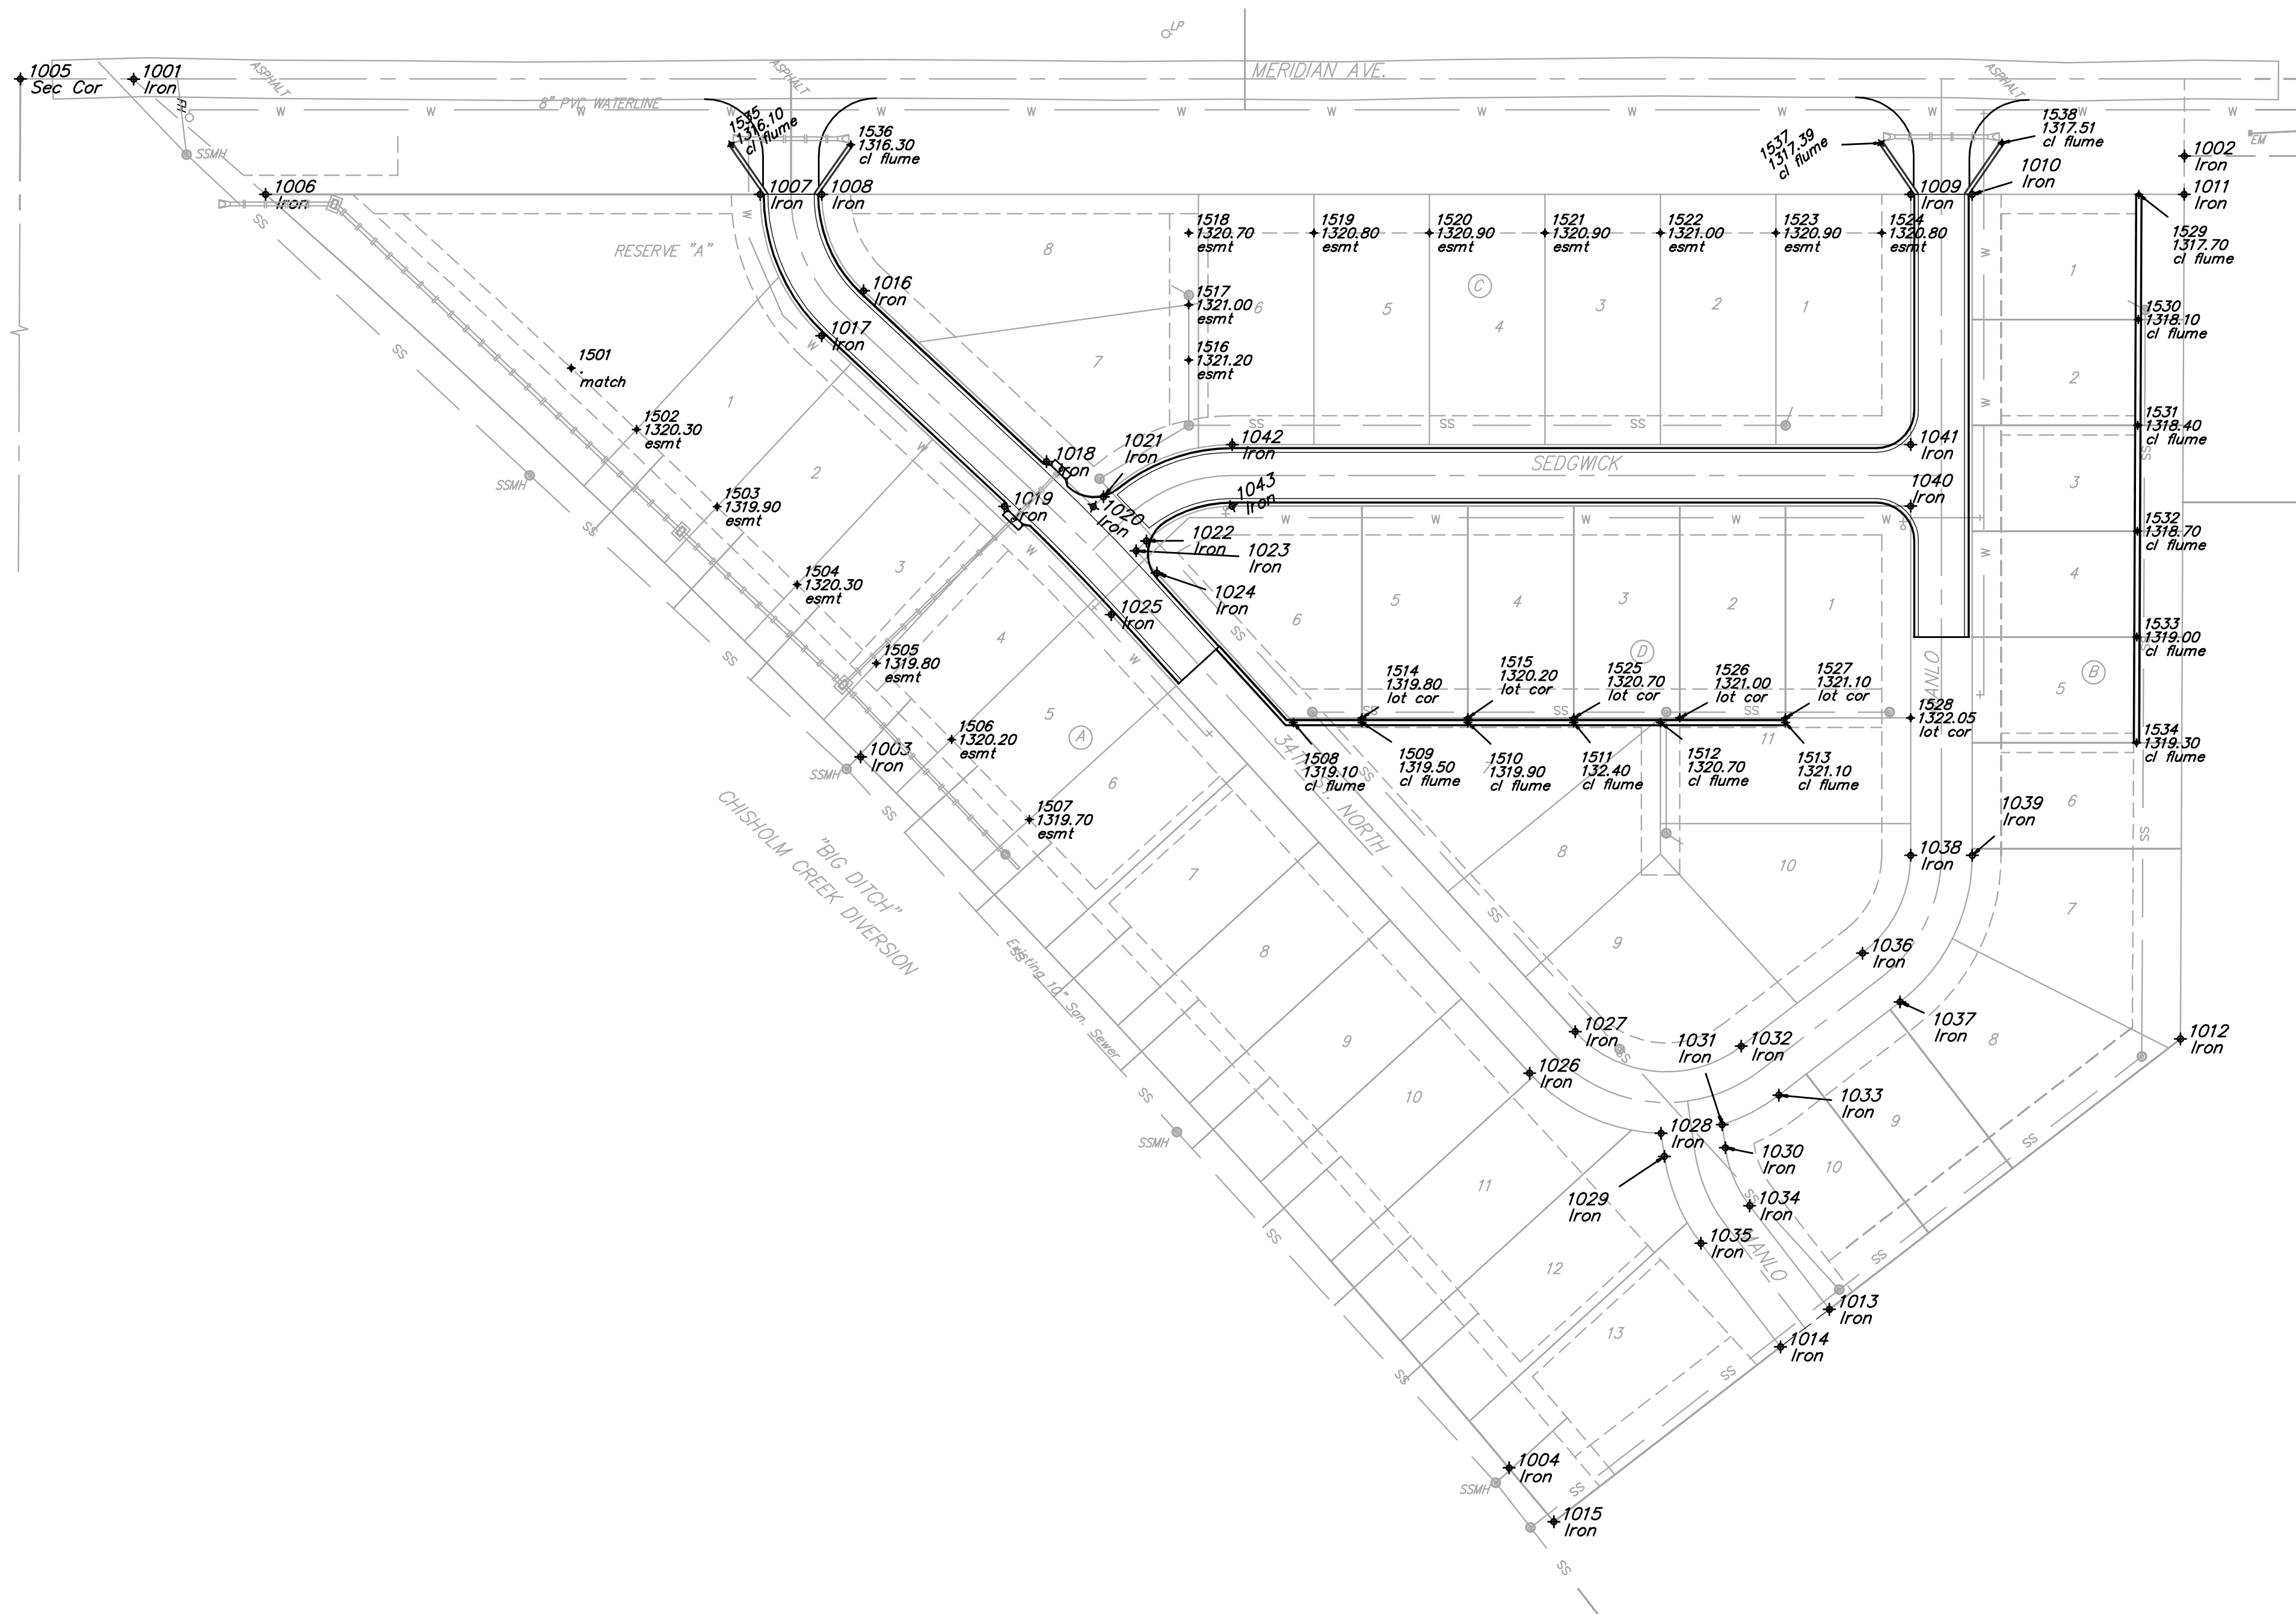


Scale: 1" = 60'



Point	Northing	Easting	Desc
1001	2388.1600	5000.0400	Iron
1002	3453.3900	5040.0500	Iron
1003	2765.7654	5352.2667	Iron
1004	3102.6983	5721.7631	Iron
1005	2329.3000	5000.0000	Sec Cor
1006	2456.6825	5060.0000	Iron
1007	2713.5772	5060.0000	Iron
1008	2745.5772	5060.0000	Iron
1009	3311.2035	5060.0000	Iron
1010	3343.2035	5060.0000	Iron
1011	3453.2233	5060.0000	Iron
1012	3451.3458	5498.8324	Iron
1013	3269.0205	5639.3375	Iron
1014	3243.6736	5658.8705	Iron
1015	3125.8146	5749.6961	Iron
1016	2767.3291	5110.0705	Iron
1017	2745.4900	5133.4598	Iron
1018	2862.3242	5198.7701	Iron
1019	2840.4851	5222.1592	Iron
1020	2886.6325	5222.2360	Iron
1021	2891.8974	5217.1241	Iron
1022	2914.1887	5240.0827	Iron
1023	2908.9238	5245.1947	Iron
1024	2919.6469	5256.7714	Iron
1025	2896.0023	5278.3337	Iron
1026	3113.2861	5516.6000	Iron
1027	3136.9306	5495.0377	Iron
1028	3181.5903	5547.6770	Iron
1029	3183.2830	5559.8837	Iron
1030	3214.9697	5555.4166	Iron
1031	3213.2770	5543.4098	Iron
1032	3223.2382	5502.6432	Iron
1033	3242.7474	5528.0084	Iron
1034	3227.6127	5585.5008	Iron
1035	3202.2476	5605.0100	Iron
1036	3286.2219	5454.2002	Iron
1037	3305.7312	5479.5653	Iron
1038	3311.2035	5403.4699	Iron
1039	3343.2035	5403.4699	Iron
1040	3311.2035	5222.0000	Iron
1041	3311.2035	5190.0000	Iron
1042	2958.7713	5190.0000	Iron
1043	2958.7713	5222.0000	Iron

Point	Northing	Easting	Elev	Desc
1501	2615.5020	5150.2499		match
1502	2649.3651	5182.1454	1320.3000	esmt
1503	2691.2654	5222.2671	1319.9000	esmt
1504	2732.7788	5262.7817	1320.3000	esmt
1505	2773.9350	5303.6895	1319.8000	esmt
1506	2813.0133	5343.2434	1320.2000	esmt
1507	2853.4198	5384.8911	1319.7000	esmt
1508	2990.5304	5334.5000	1319.1000	cl flume
1509	3026.2035	5334.5000	1319.5000	cl flume
1510	3081.2035	5334.5000	1319.9000	cl flume
1511	3136.2035	5334.5000	132.4000	cl flume
1512	3181.2703	5334.5000	1320.7000	cl flume
1513	3246.2035	5334.5000	1321.1000	cl flume
1514	3026.2035	5332.0000	1319.8000	lot cor
1515	3081.2035	5332.0000	1320.2000	lot cor
1516	2936.2035	5146.0987	1321.2000	esmt
1517	2936.2035	5117.3631	1321.0000	esmt
1518	2936.2035	5080.0000	1320.7000	esmt
1519	3001.2035	5080.0000	1320.8000	esmt
1520	3061.2035	5080.0000	1320.9000	esmt
1521	3121.2035	5080.0000	1320.9000	esmt
1522	3181.2035	5080.0000	1321.0000	esmt
1523	3241.2035	5080.0000	1320.9000	esmt
1524	3296.2035	5080.0000	1320.8000	esmt
1525	3136.2035	5332.0000	1320.7000	lot cor
1526	3191.2035	5332.0000	1321.0000	lot cor
1527	3246.2035	5332.0000	1321.1000	lot cor
1528	3311.2035	5332.0000	1322.0500	lot cor
1529	3429.7231	5060.0000	1317.7000	cl flume
1530	3429.4450	5125.0000	1318.1000	cl flume
1531	3429.2097	5180.0000	1318.4000	cl flume
1532	3428.9744	5235.0000	1318.7000	cl flume
1533	3428.7390	5290.0000	1319.0000	cl flume
1534	3428.5037	5344.9936	1319.3000	cl flume
1535	2698.4283	5034.0134	1316.1000	cl flume
1536	2760.6895	5034.2138	1316.3000	cl flume
1537	3295.9060	5033.3139	1317.3000	cl flume
1538	3358.6408	5033.2247	1317.5100	cl flume



Baughman

ENGINEERING | SURVEYING | PLANNING | LANDSCAPE ARCHITECTURE

Mesa Verde Addition - Phase I

Coordinate Plan

Street Paving Improvements

Baughman Company, P.A. 315 Ellis St. Wichita, KS 67211 F 316-262-7771 F 316-262-0149

PROJECT NUMBER: 472-84481

DESIGN: JAK

DRAWN: JAK

APPROVED: [Signature]

DATE: 2/20/08

SCALE: Noted

SHEET: 17 OF 18

Mesa Verde/Strood