


**STORM WATER SEWER
COUNTRY HOLLOW ADDITION
PHASE 2**

LINE 3
SHEET TITLE
468-84114
PROJECT NUMBER


DESIGN BY: *DFL*
DRAWN BY: *SMS*
CHECKED BY: *GJA*

ISSUED: *February 2008*
REVISED:

SHEET NO.
6 of 20

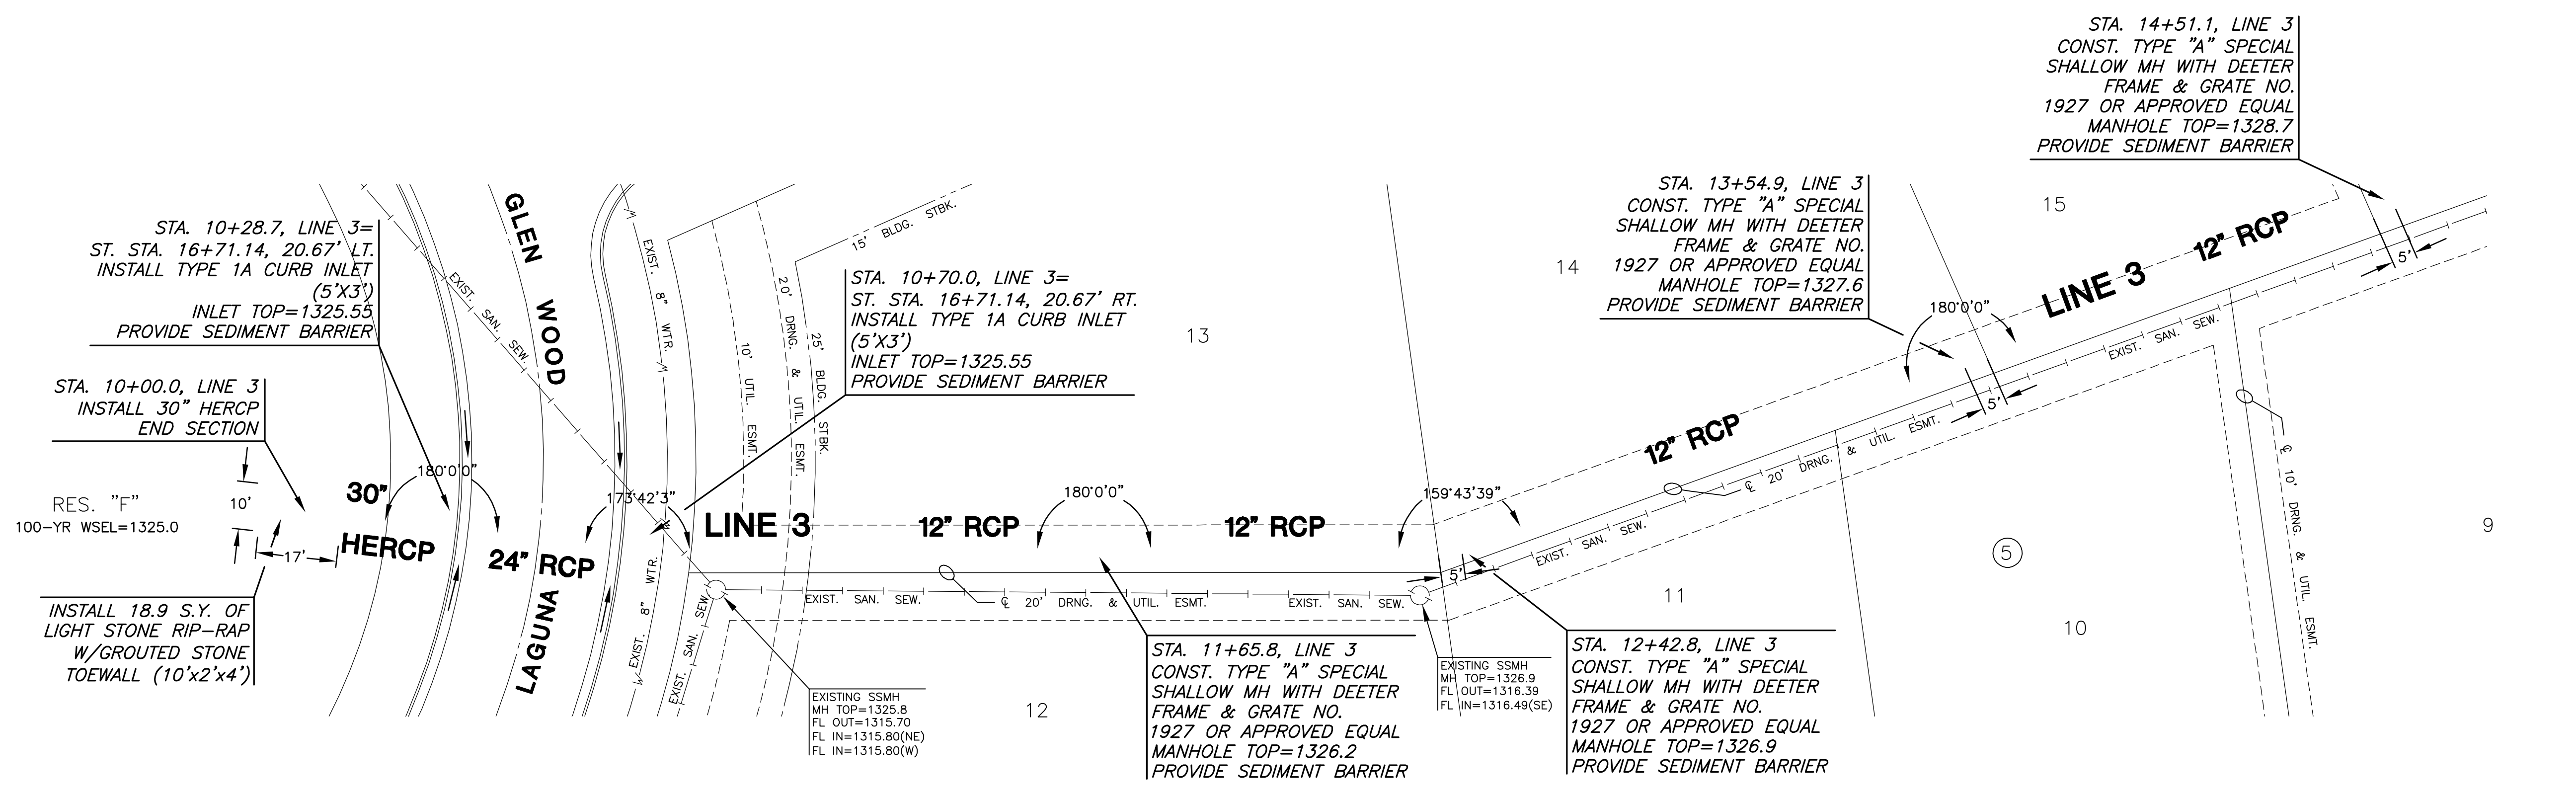

PLAN LINE 3

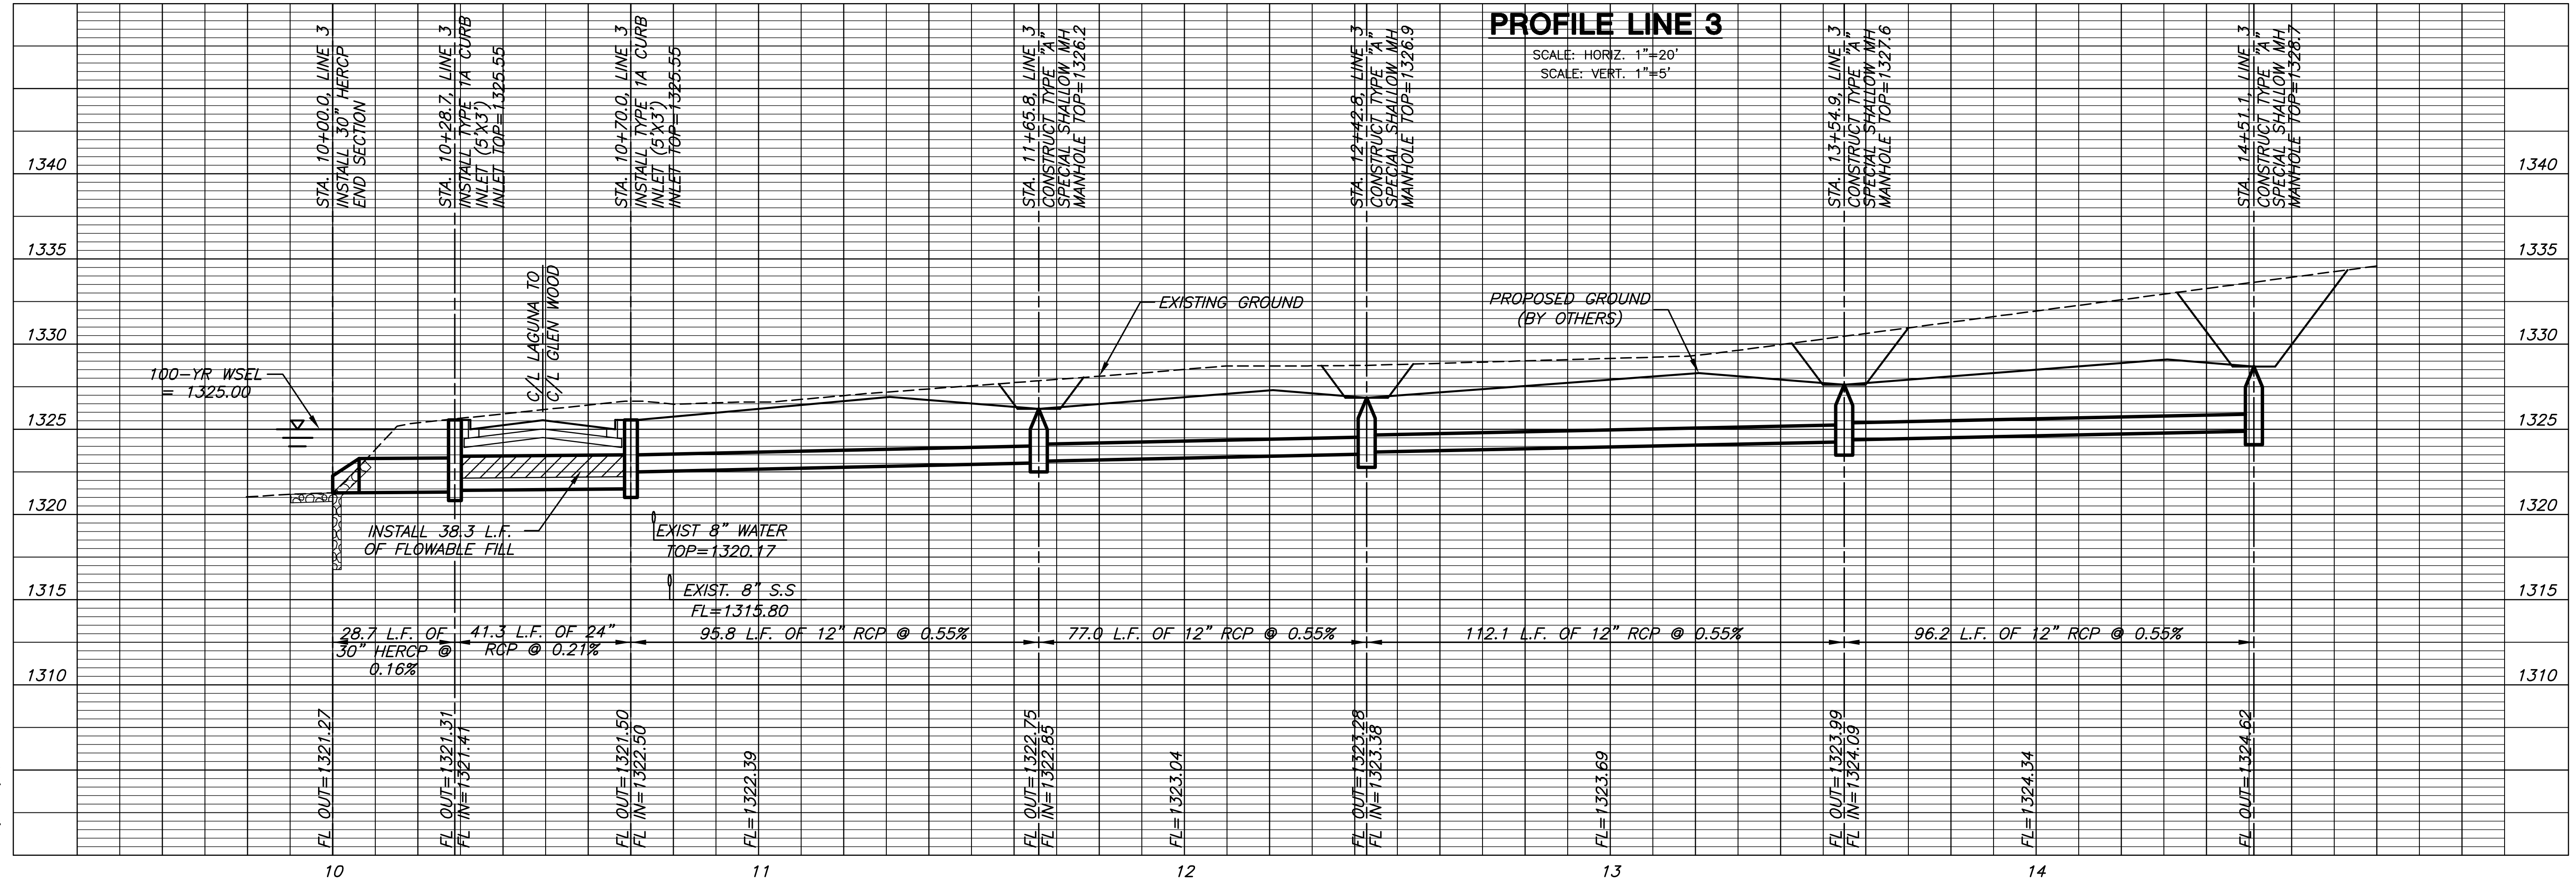

PROFILE LINE 3

PLOTTED: Tuesday, February 19, 2008 @ 04:42PM

J:\CIVIL\04429\SW\SW\PHASE 2\04429-D3.DWG