



**STORM WATER SEWER  
COUNTRY HOLLOW ADDITION  
PHASE 2**

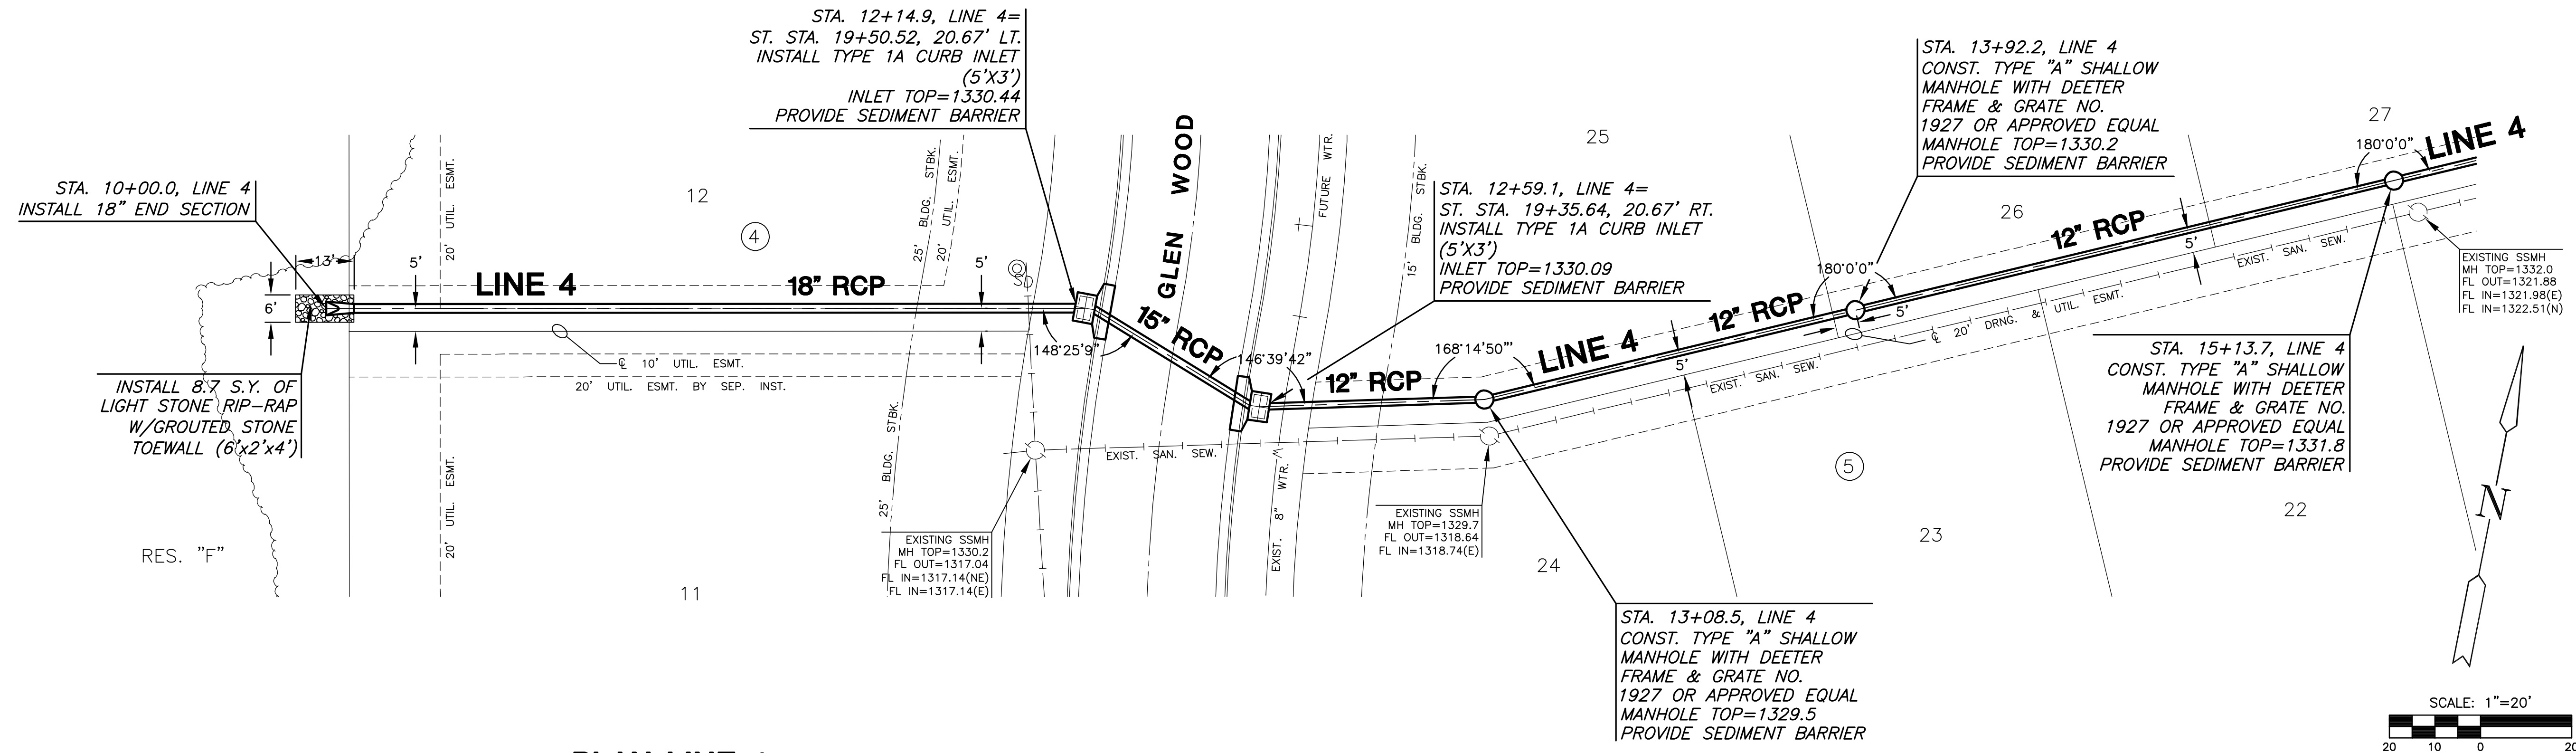

**PLAN LINE 4**

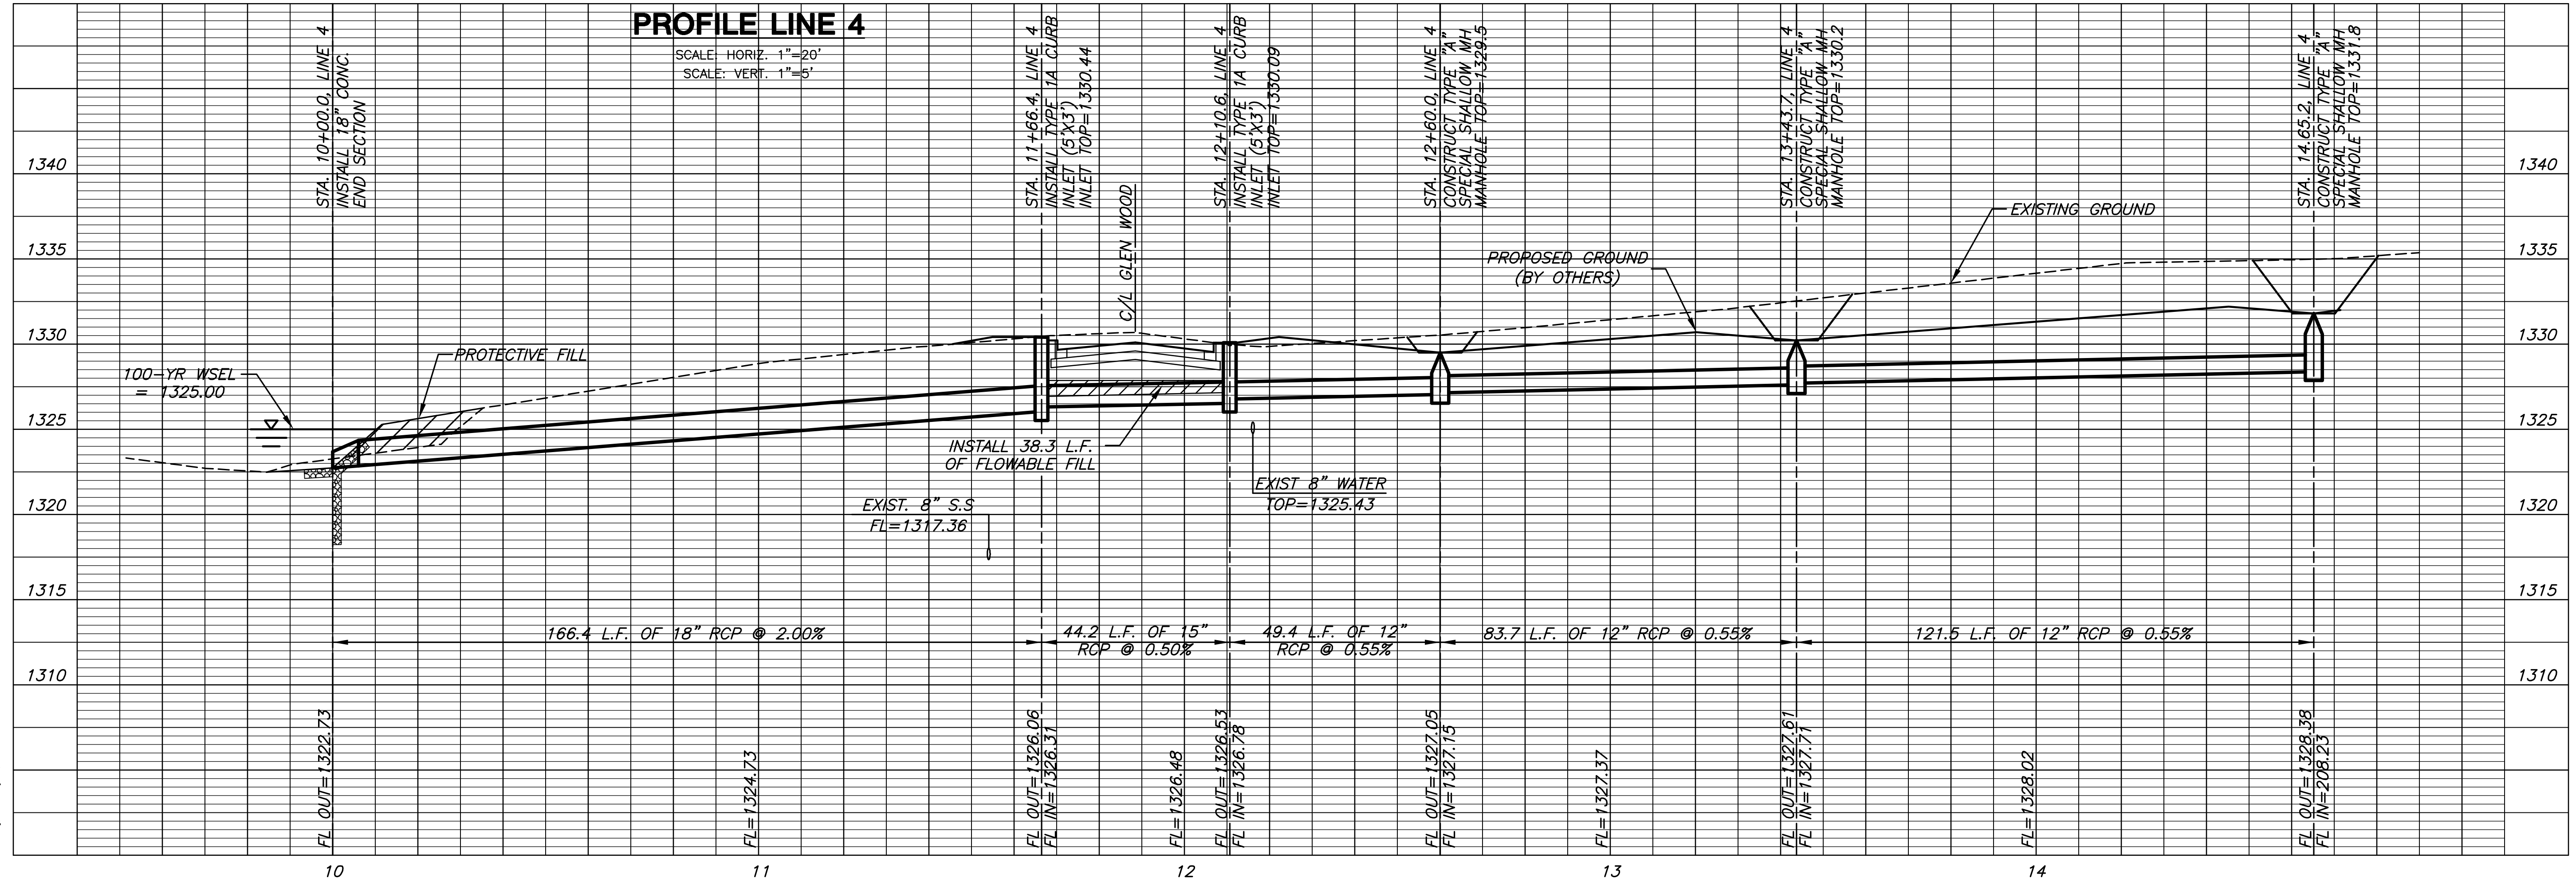

**PROFILE LINE 4**

PLOTED: Tuesday, February 19, 2008 @ 04:43PM

J:\CIVIL\04429\SW\SW\PHASE 2\04429-D4.DWG

**LINE 4**  
SHEET TITLE  
468-84114  
PROJECT NUMBER

DESIGN BY: *DFL*  
DRAWN BY: *SMS*  
CHECKED BY: *GJA*

ISSUED: *February 2008*  
REVISED:

SHEET NO.  
**7 of 20**