

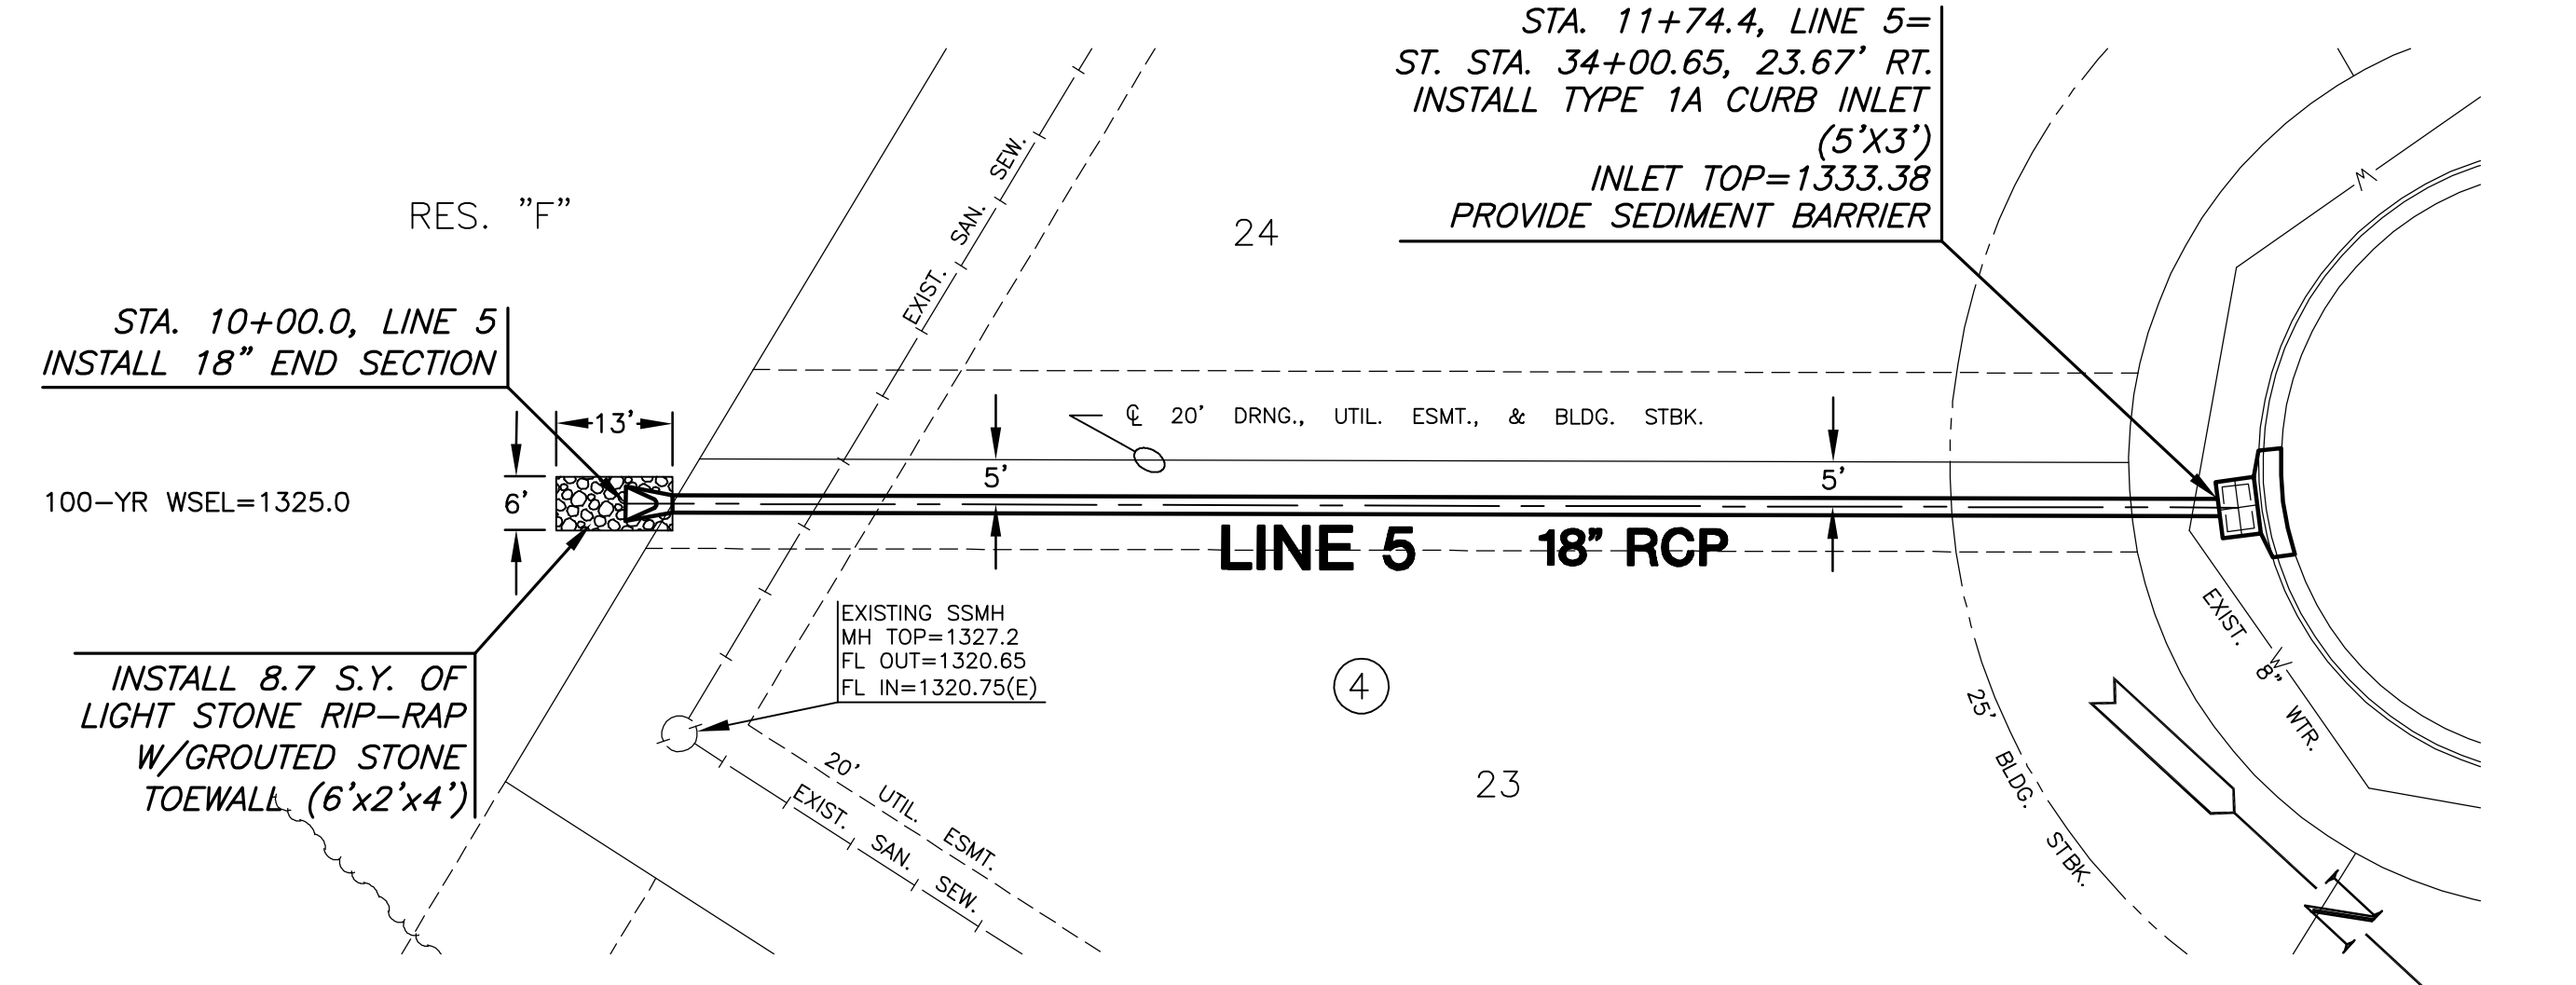
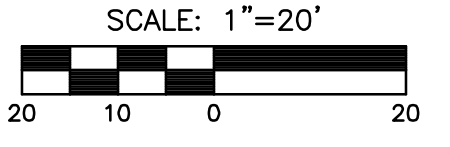


PLAN LINE 4

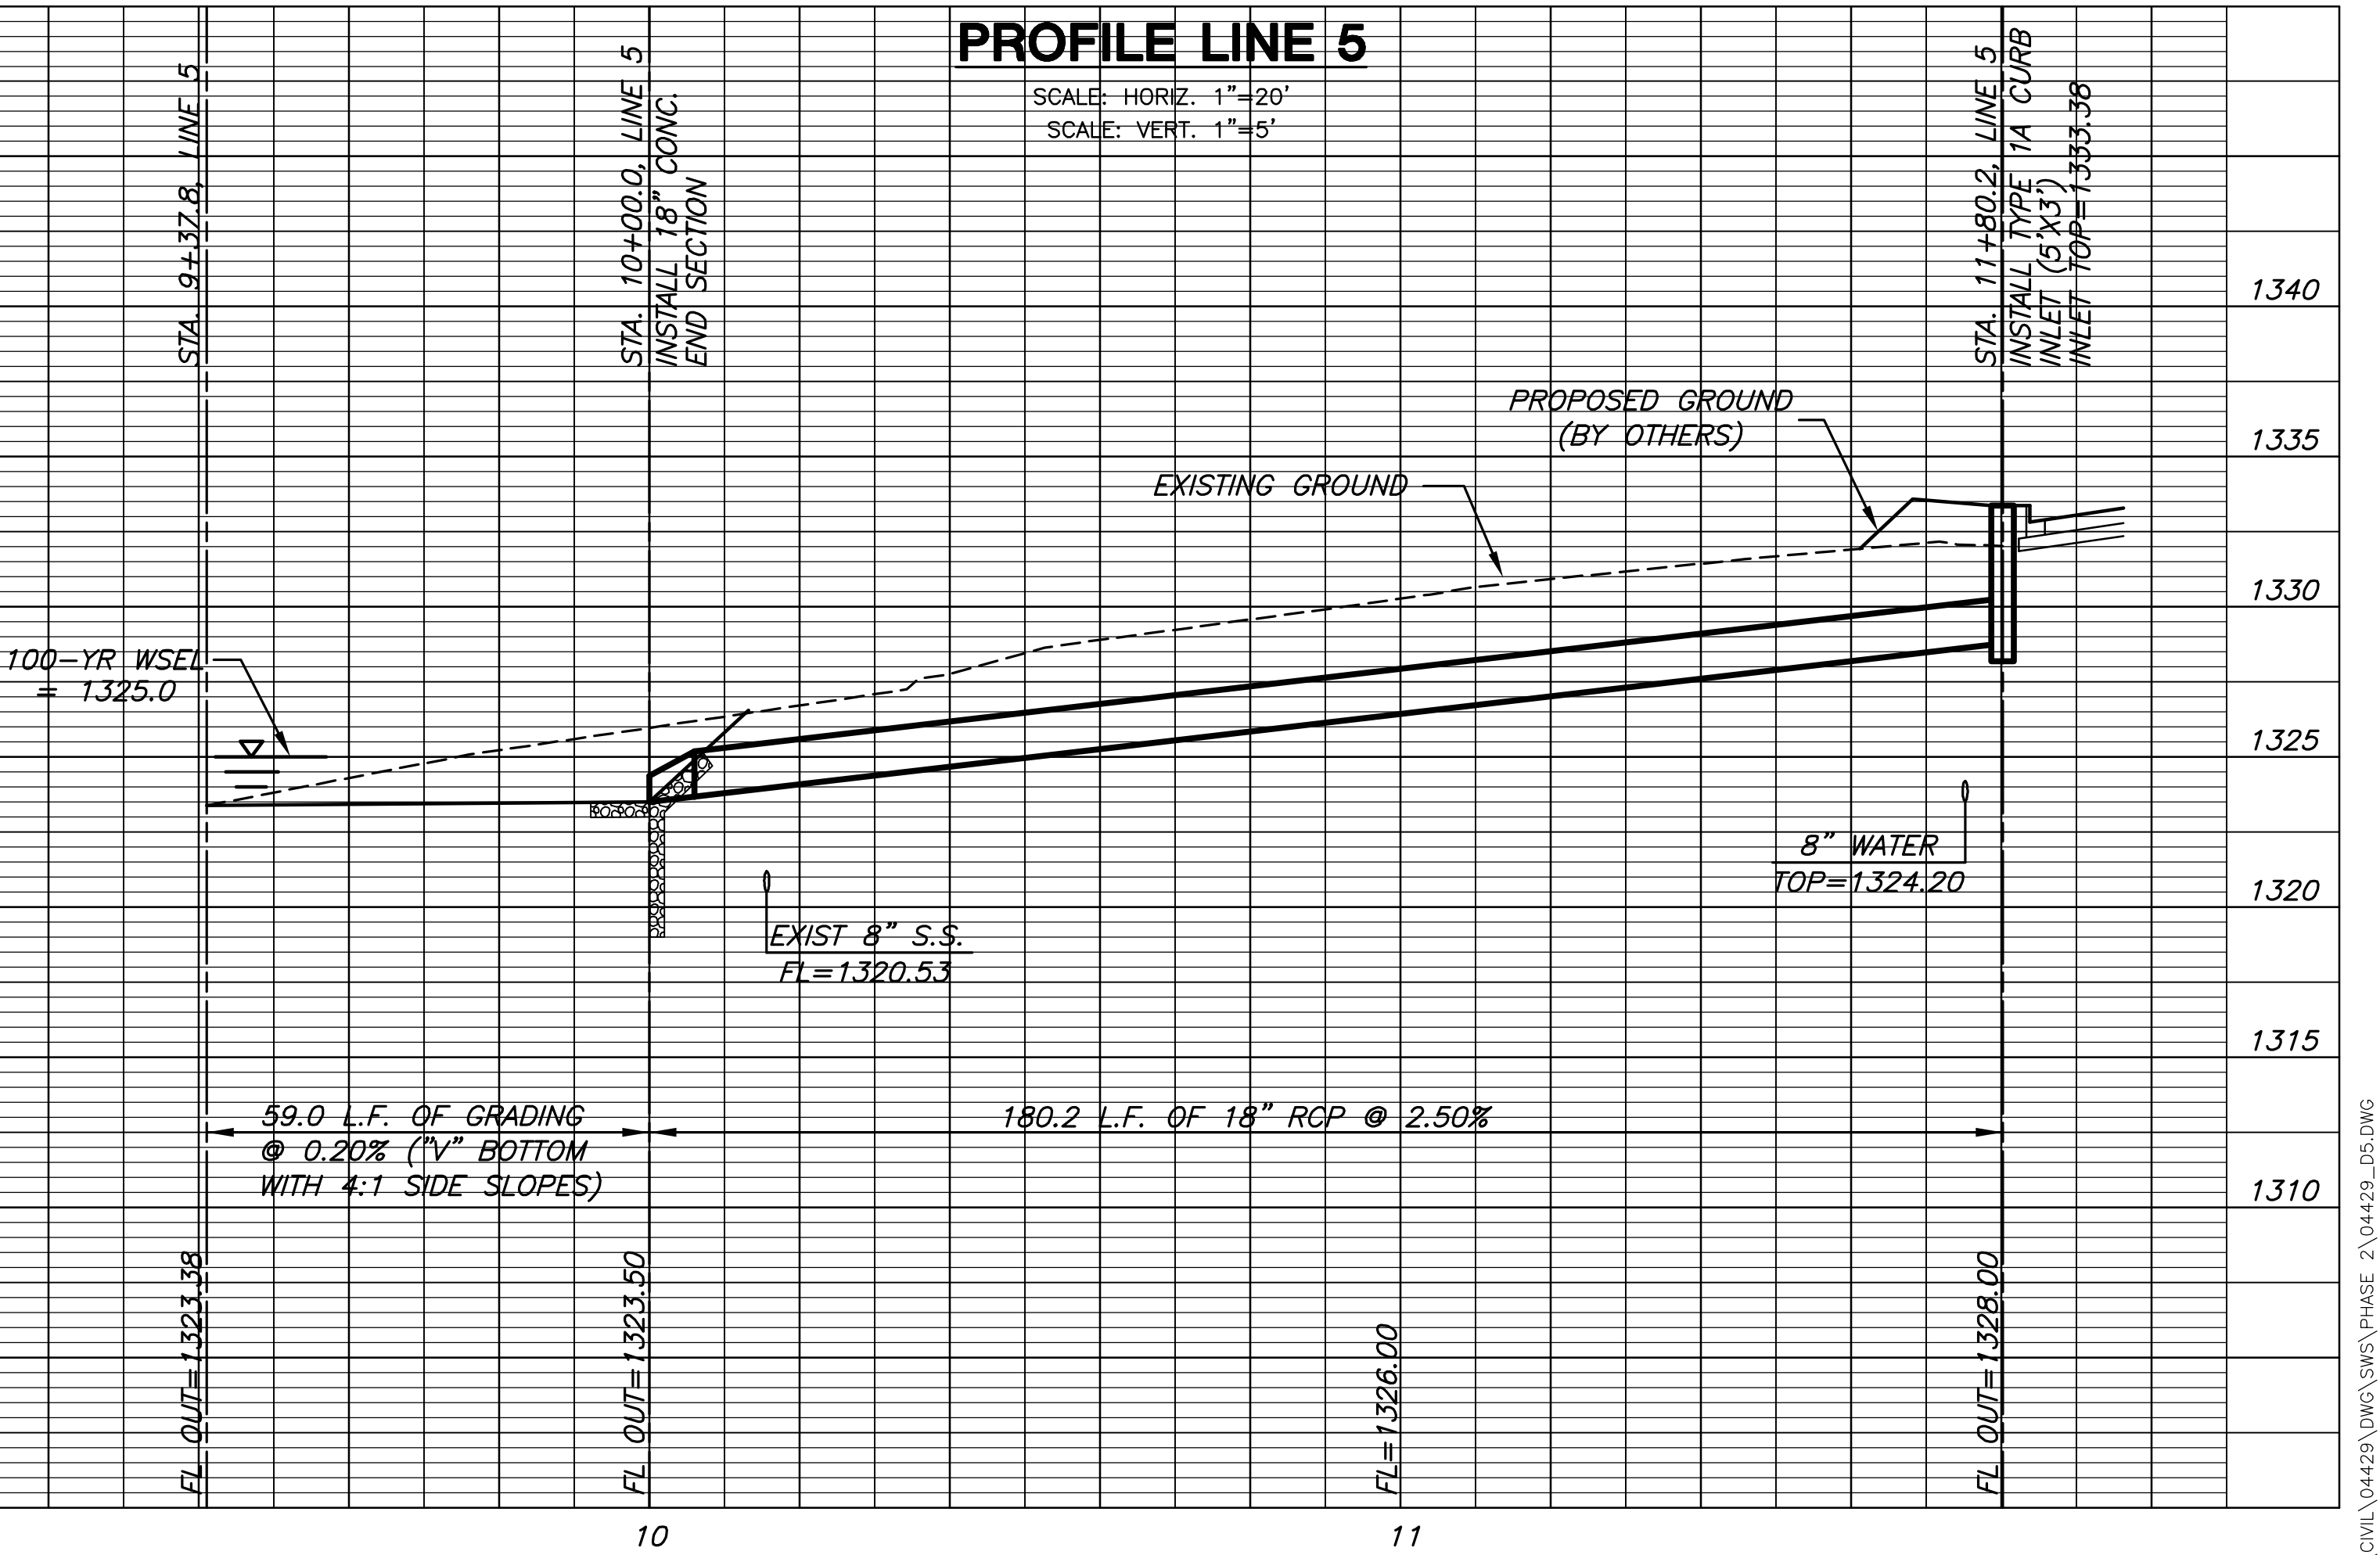

PLAN LINE 5

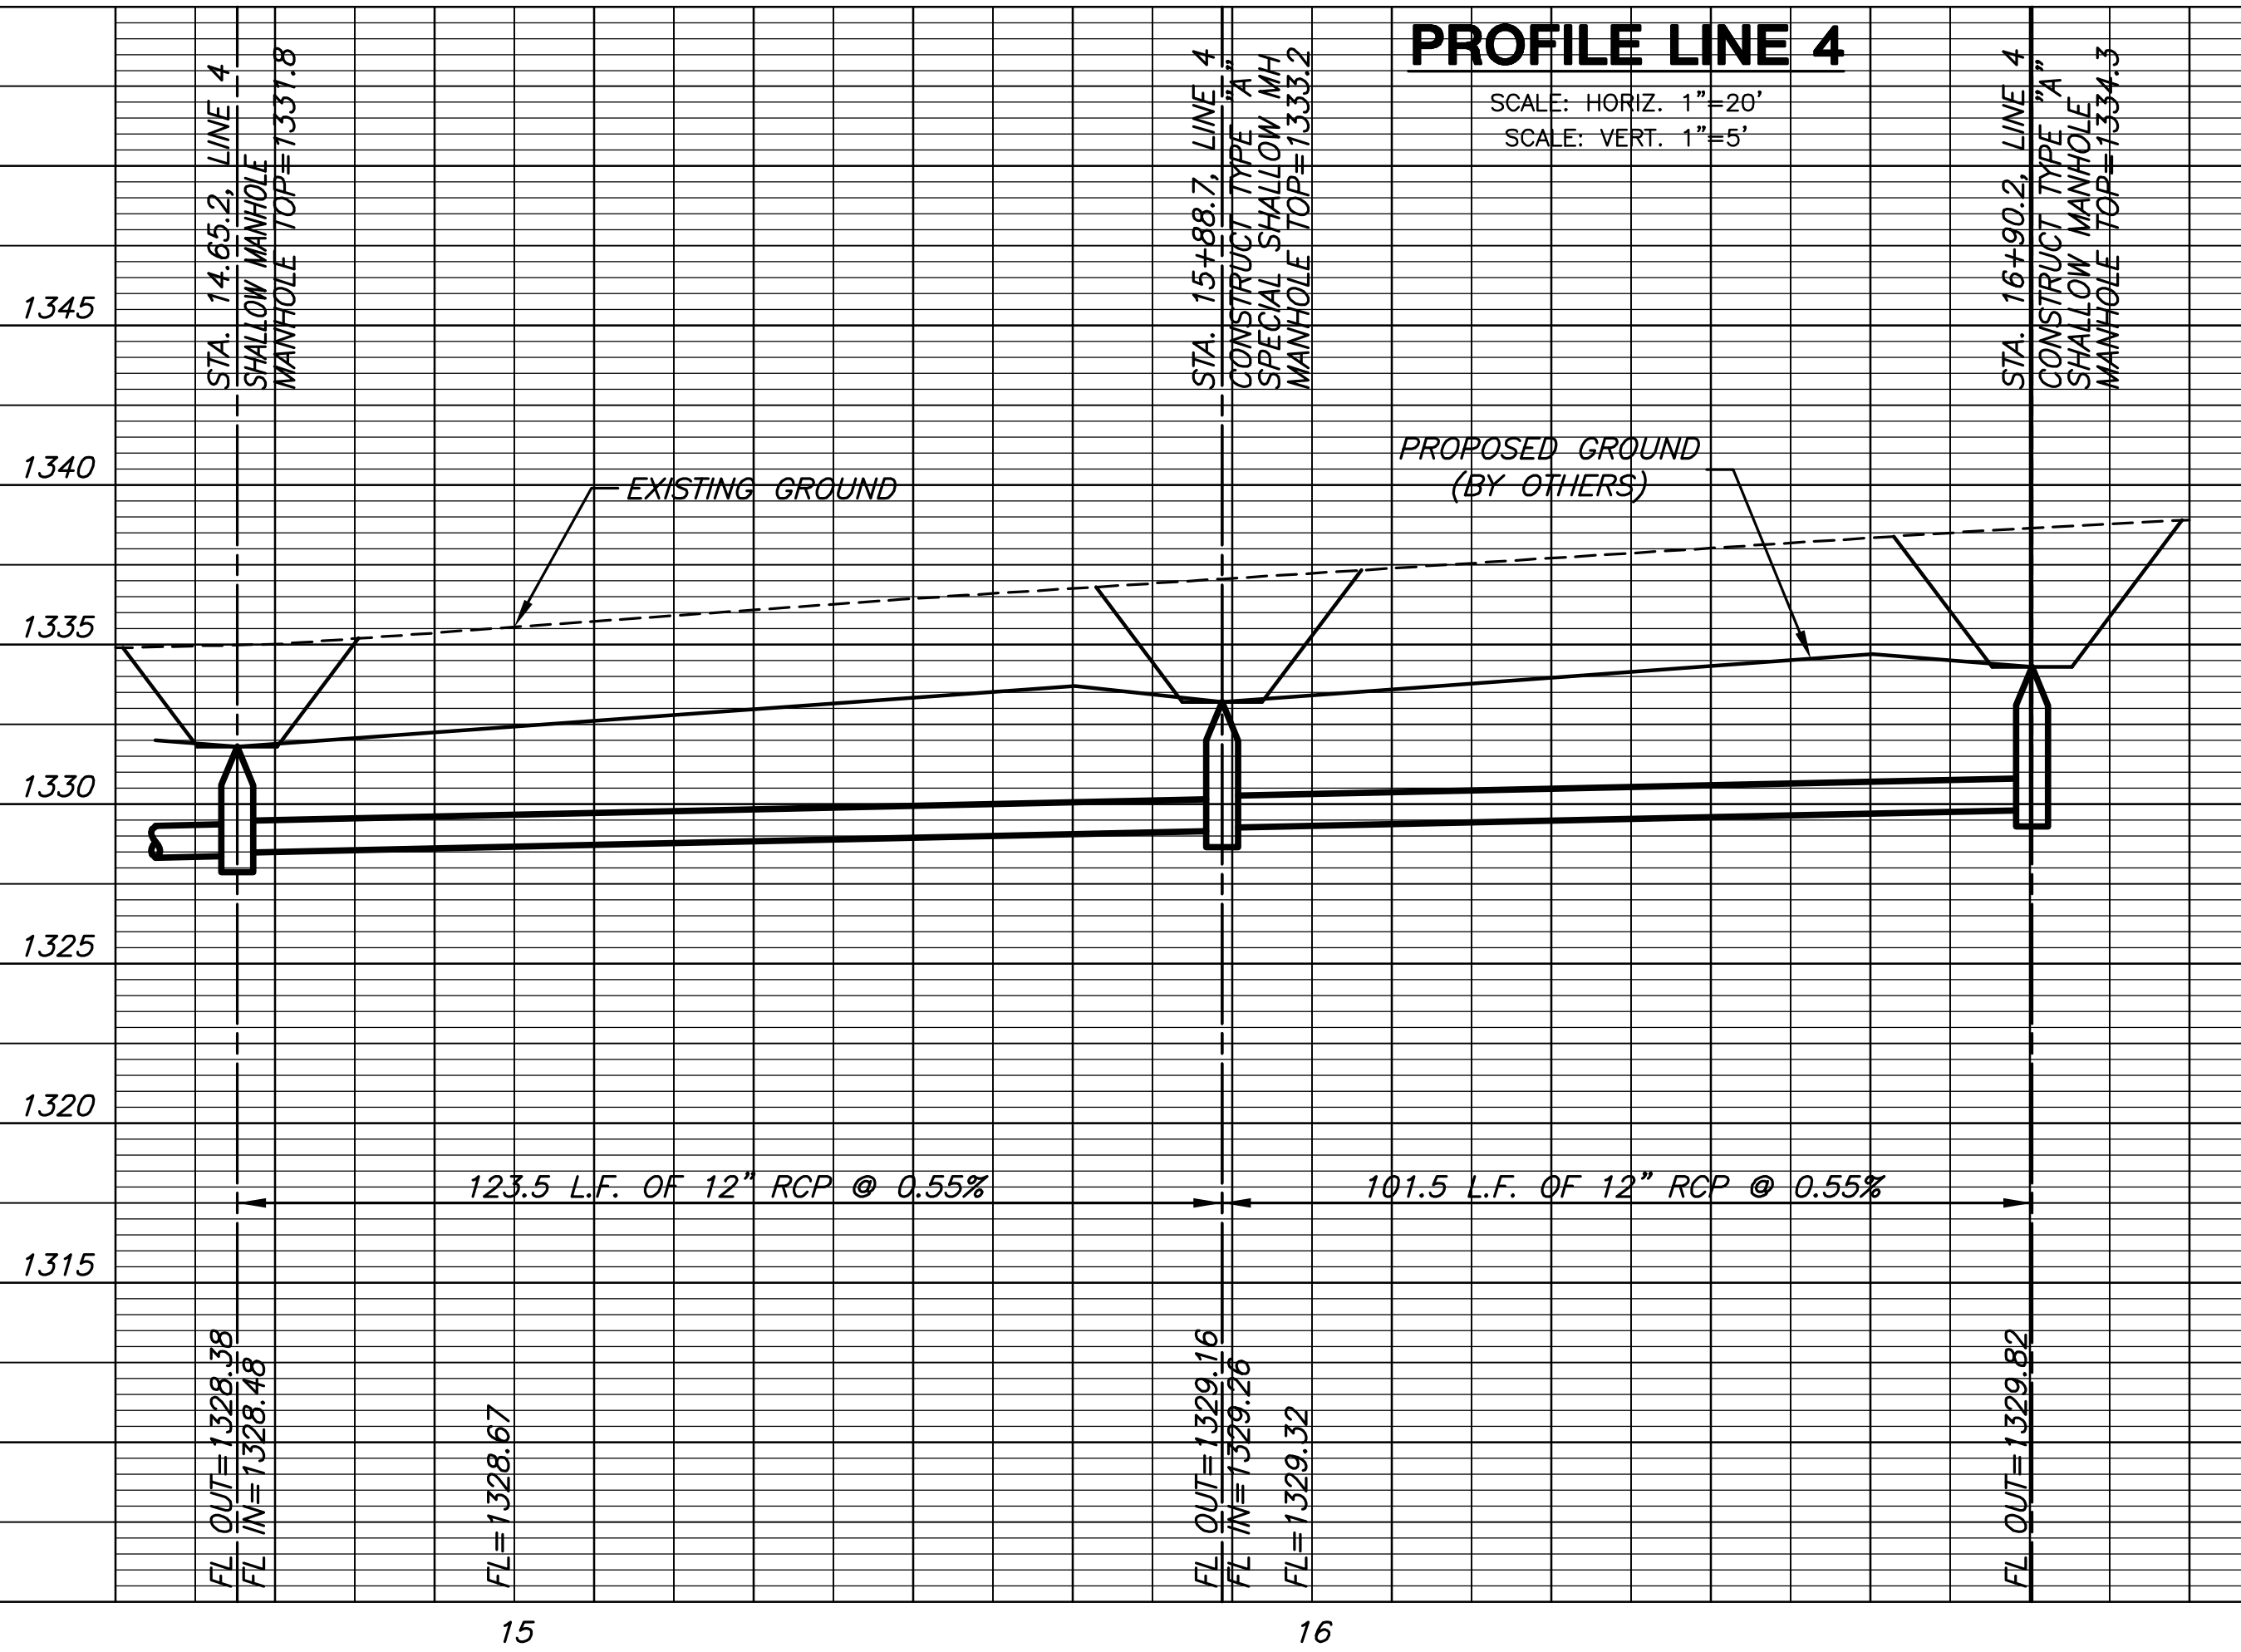

PLOT: Tuesday, February 19, 2008 @ 04:43PM

J:\CIVIL\04429\SW\SW\PHASE 2\04429_D5.DWG