


**PLAN LINE 1**

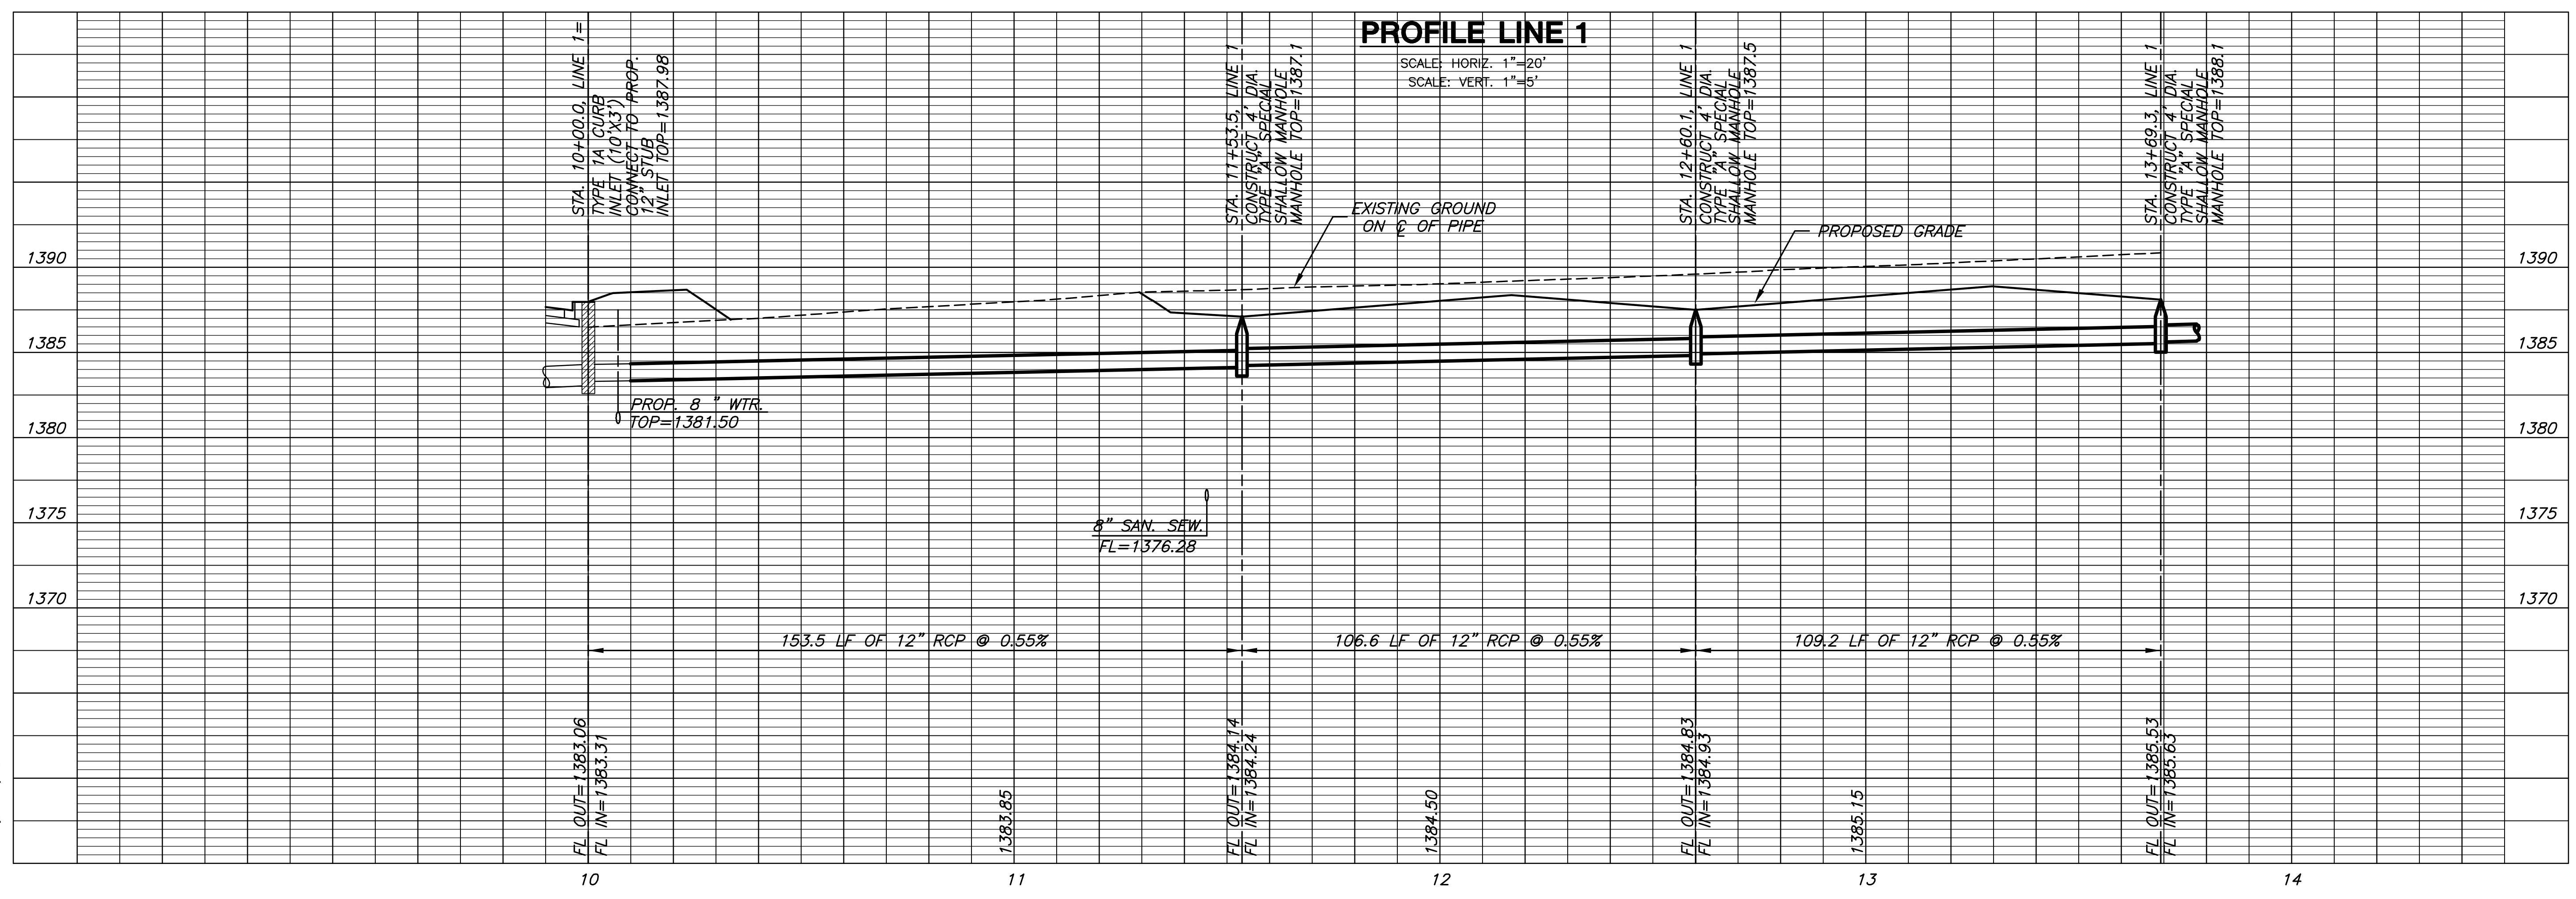

**STORM WATER SEWER PLANS FOR  
WATERFRONT RESIDENTIAL  
ADDITION**

**LINE 1**  
SHEET TITLE  
468-84423  
PROJECT NUMBER

DESIGN BY: **SRS**  
DRAWN BY: **JWC**  
CHECKED BY: **GJA**

ISSUED: **February 2008**  
REVISED:

SHEET NO.  
**6 of 34**