


**STORM WATER SEWER PLANS FOR
WATERFRONT RESIDENTIAL
ADDITION**


THE WATERFRONT RESIDENTIAL ADDITION

THE WATERFRONT RESIDENTIAL ADDITION

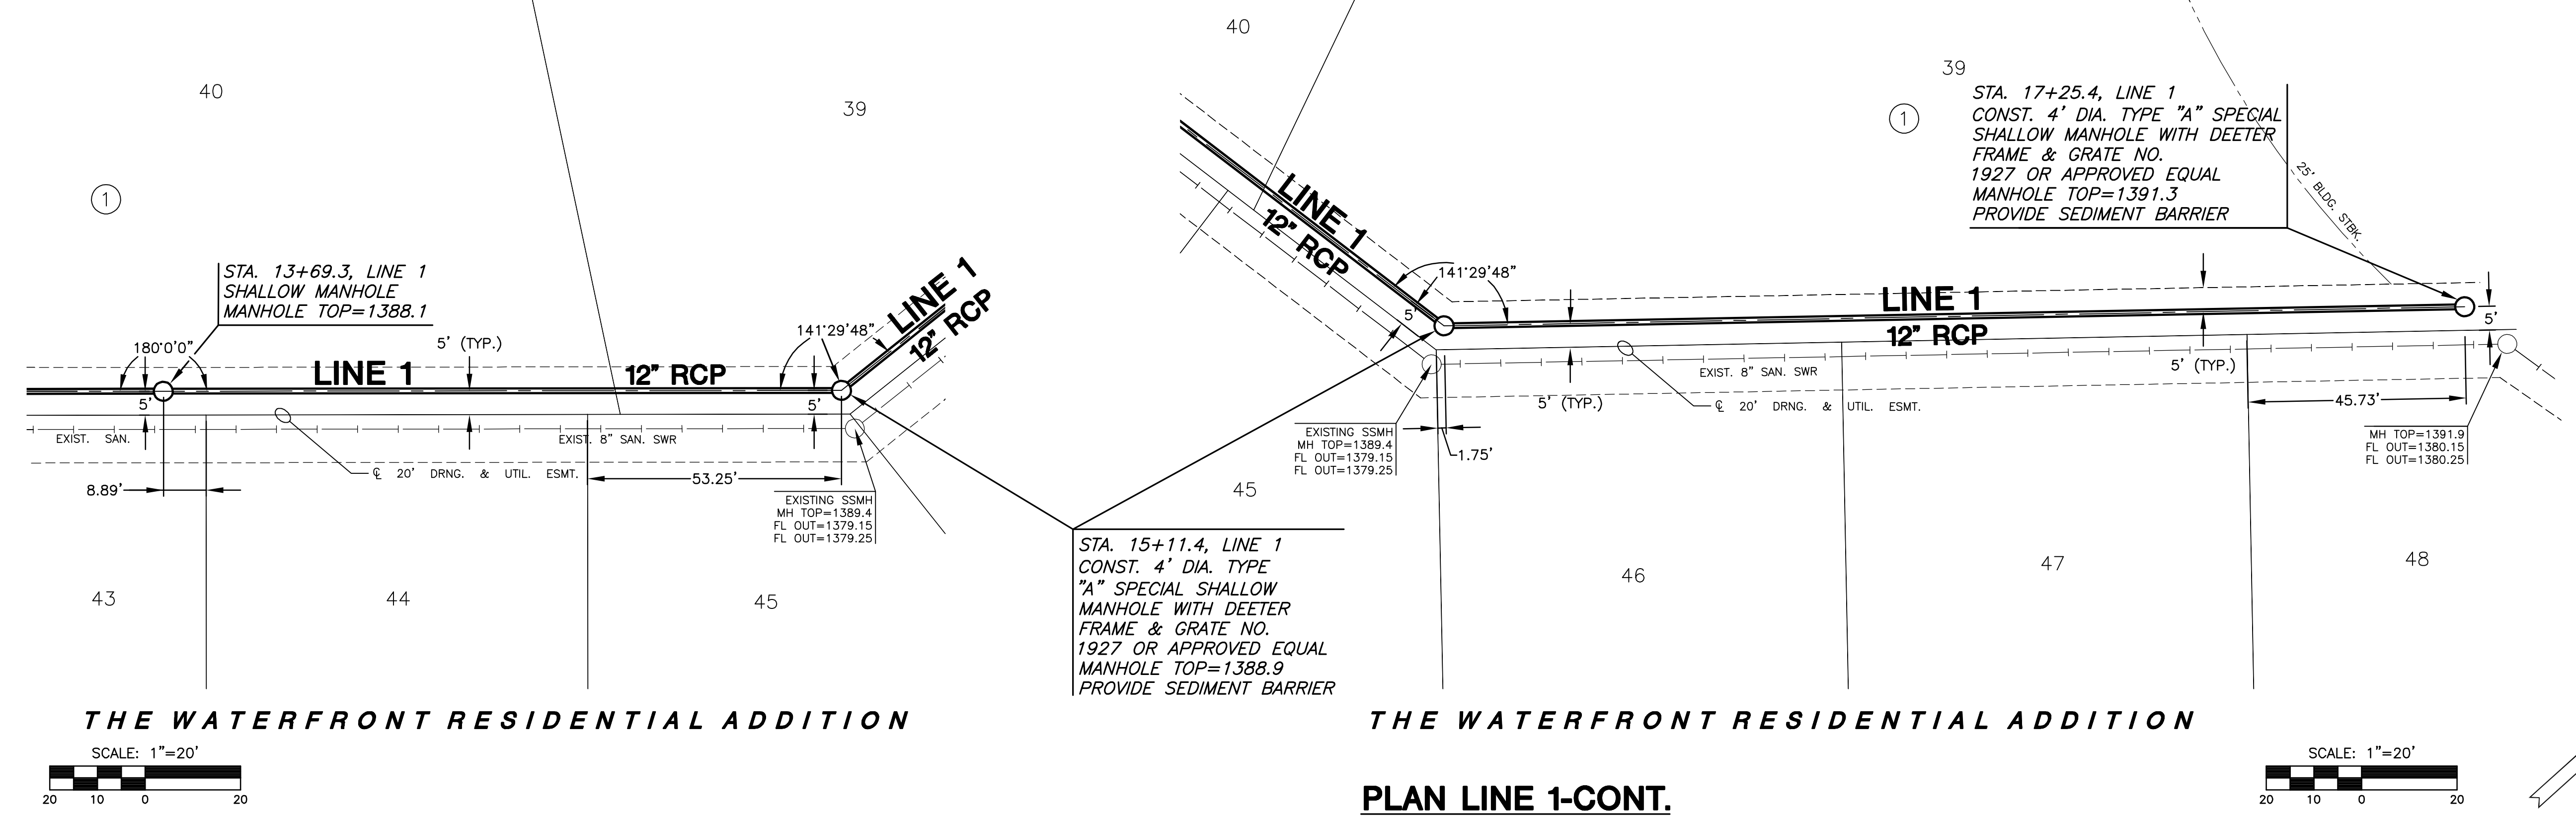

PLAN LINE 1-CONT.

PROFILE LINE 1-CONT.

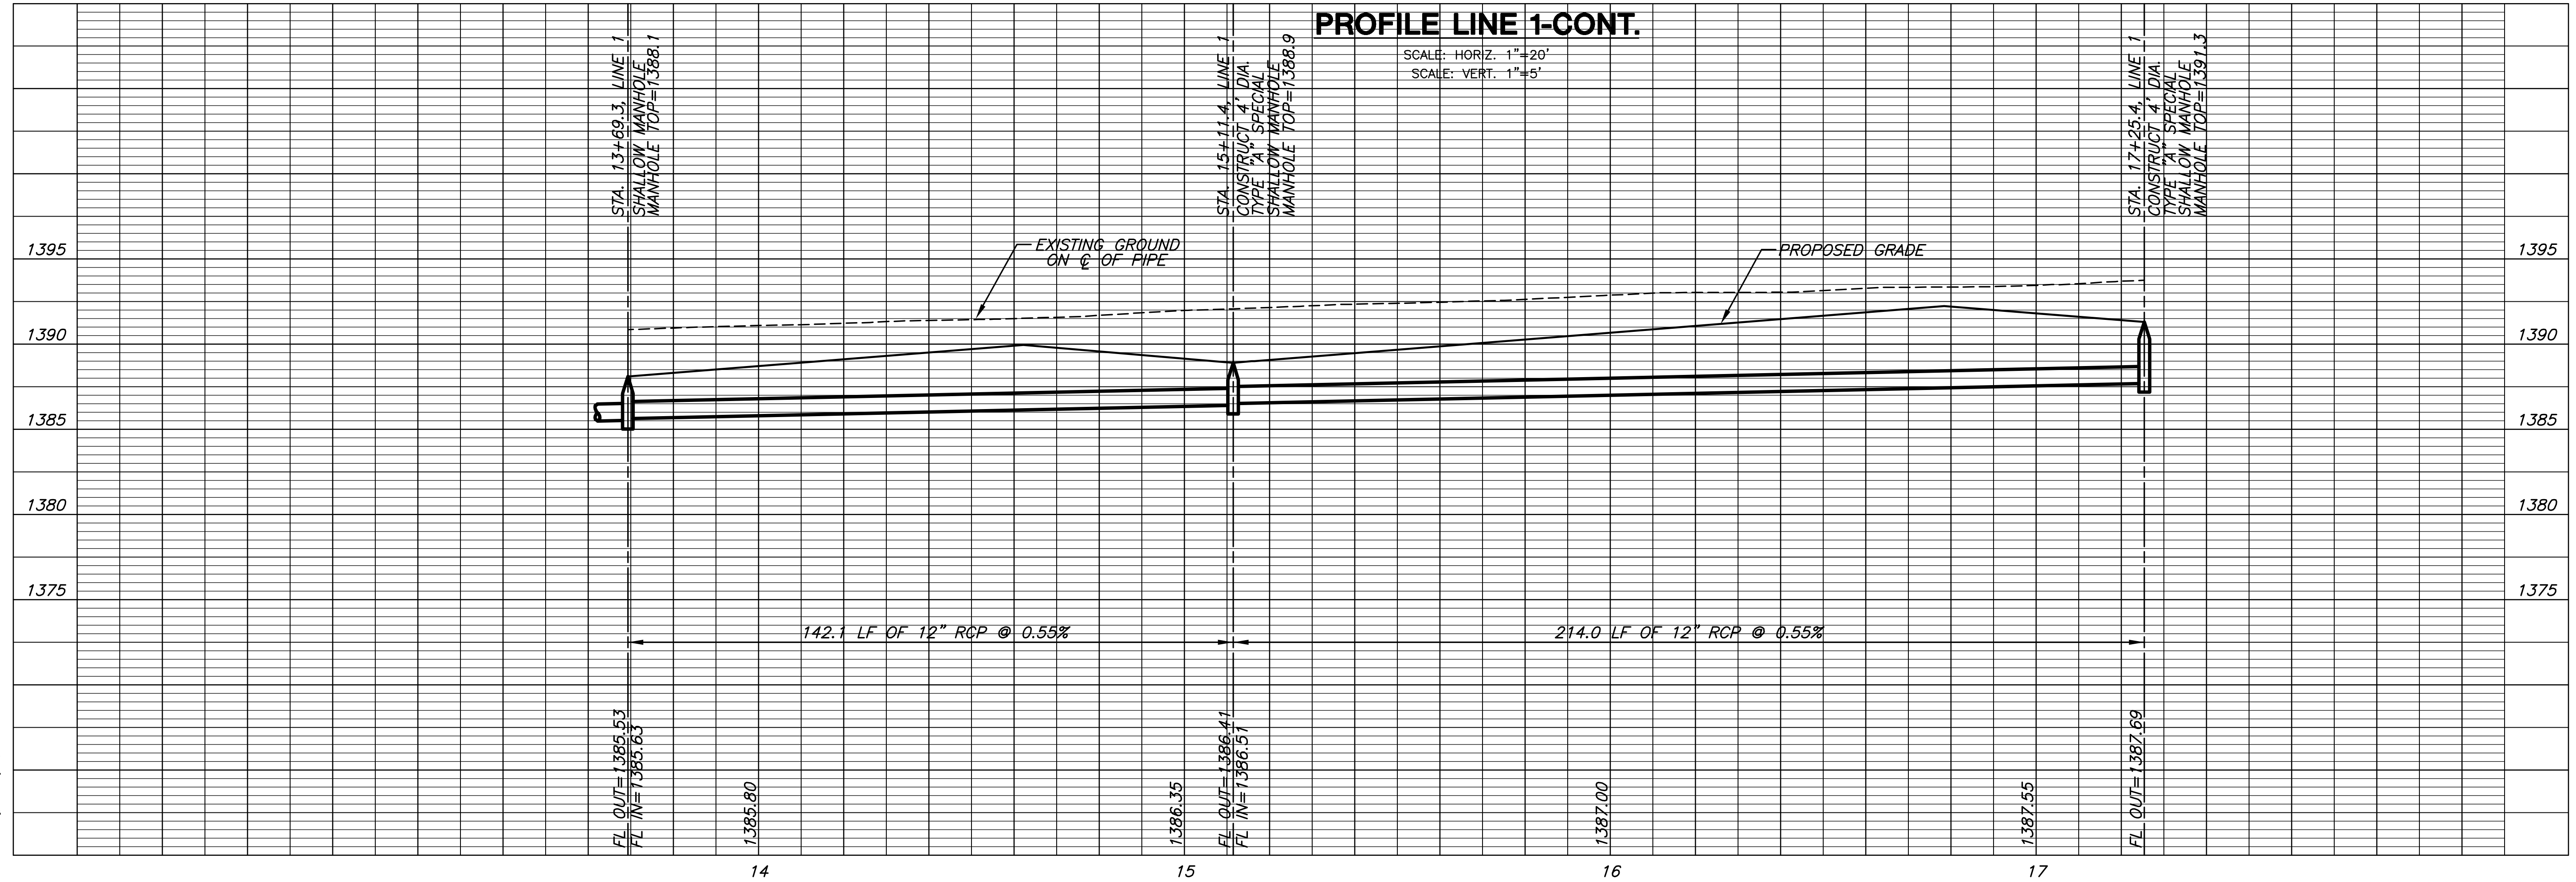

LINE 1
SHEET TITLE
468-84423
PROJECT NUMBER

DESIGN BY: SRS
DRAWN BY: JWC
CHECKED BY: GJA

ISSUED: February 2008
REVISED:

SHEET NO.
7 of 34