

**STORM WATER SEWER PLANS FOR
WATERFRONT RESIDENTIAL
ADDITION**


LINES 2 & 3A
SHEET TITLE
468-84423
PROJECT NUMBER

DESIGN BY: **SRS**
DRAWN BY: **JWC**
CHECKED BY: **GJA**


ISSUED: **February 2008**
REVISED:

SHEET NO.
8 of 34


NOTE: ALL RIPRAP SHALL BE INSTALLED TO STD. SPEC. WITH TOE WALLS ON ALL UNPROTECTED EDGES. THE TOE WALL SHOWN ON THE PLANS SHALL BE IN ADDITION TO THE STD. SPEC.

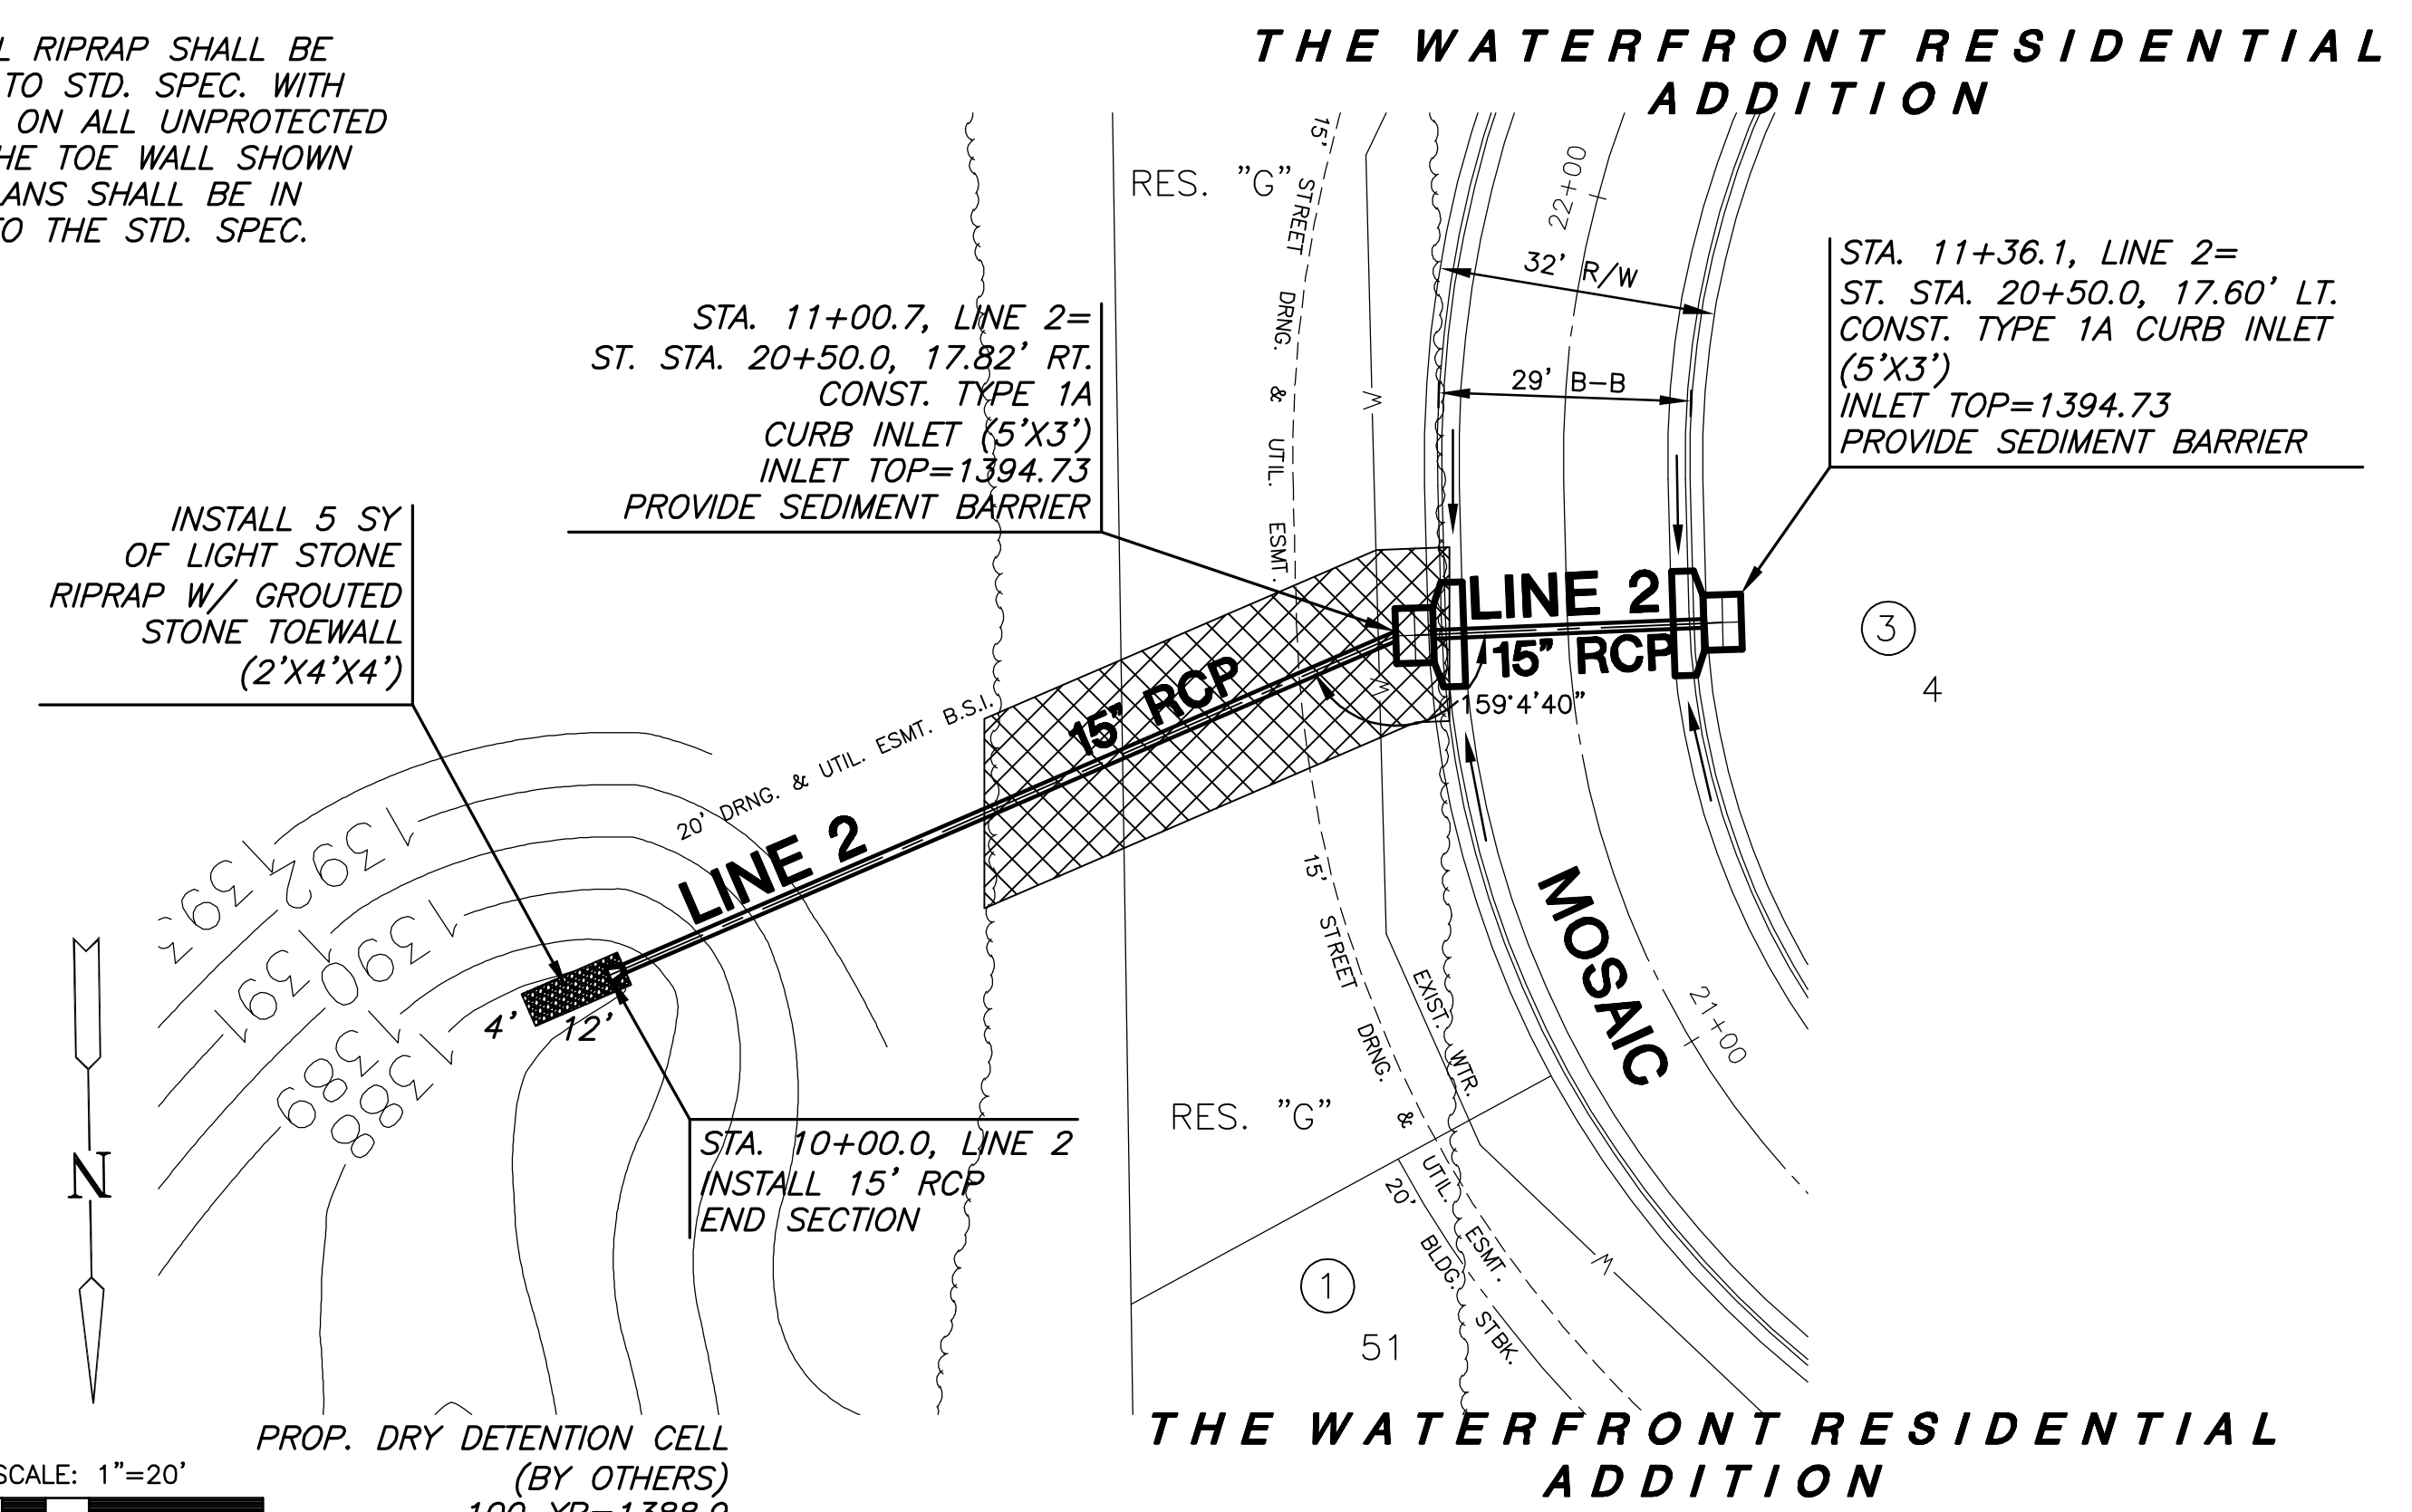

PLAN LINE 2

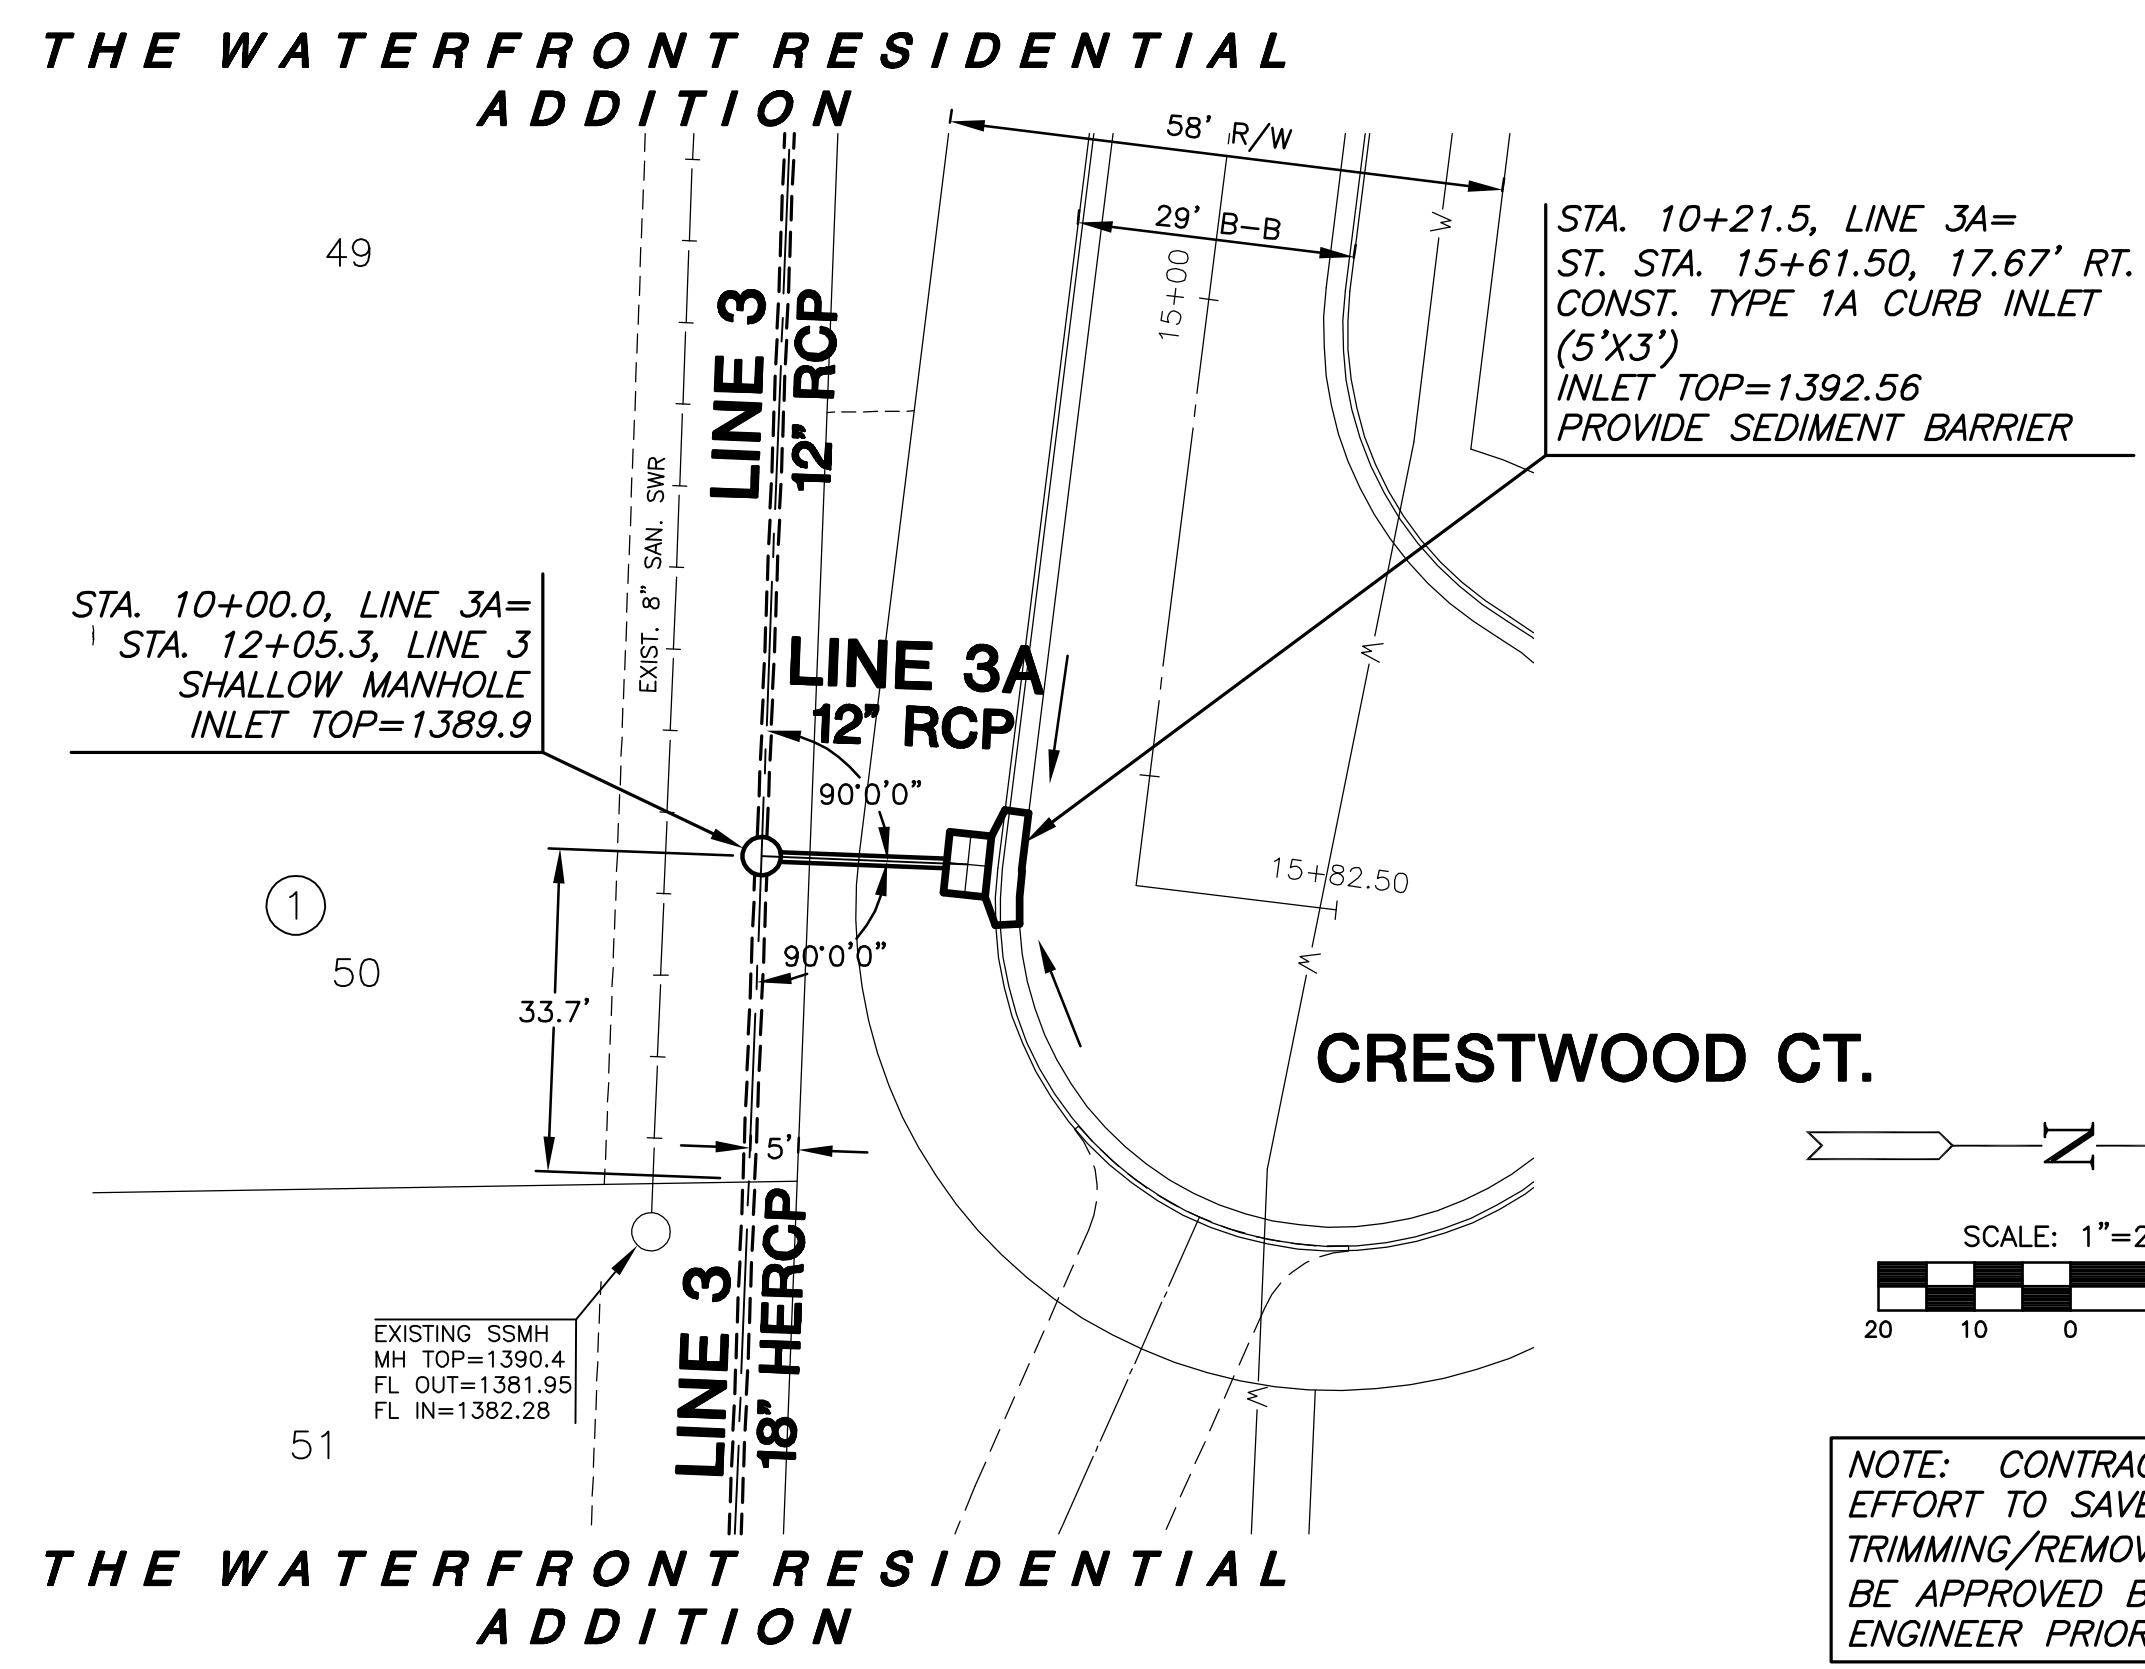

PROFILE LINE 3A

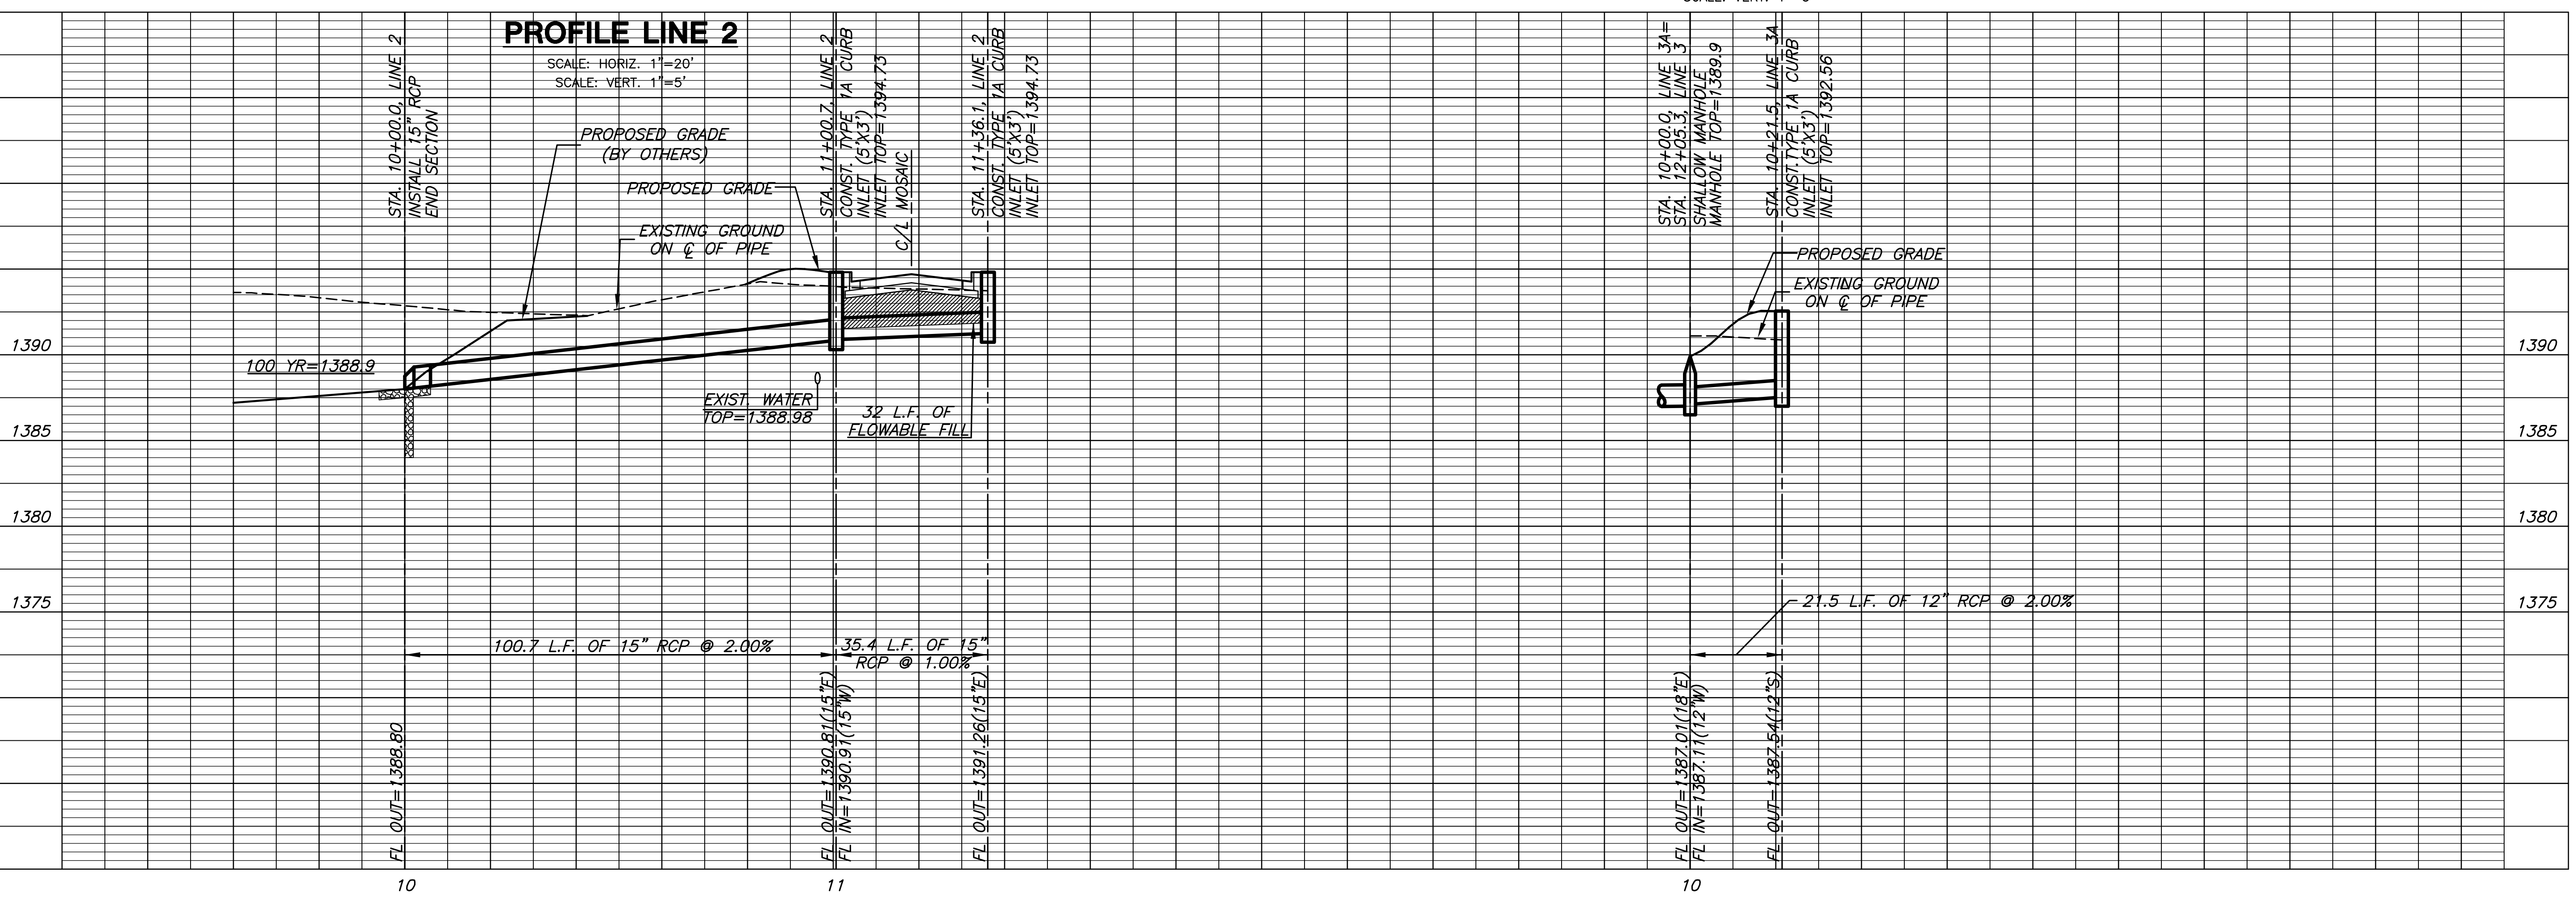

PLOTED: Wednesday, February 20, 2008 @ 09:56AM

J:\CIVIL\06266\WWS\RESIDENTIAL\06266_D2A.DWG