


**STORM WATER SEWER PLANS FOR  
WATERFRONT RESIDENTIAL  
ADDITION**

NOTE: CONTRACTOR SHALL MAKE EVERY EFFORT TO SAVE EXISTING TREES. TREE TRIMMING/REMOVAL, WHEN REQUIRED, SHALL BE APPROVED BY THE DEVELOPER AND/OR ENGINEER PRIOR TO COMMENCEMENT.


UNPLATTED

STA. 13+36.7, LINE 4  
CONST. 5' DIA. TYPE "A"  
SPECIAL SHALLOW MANHOLE WITH  
DEETER FRAME & GRATE NO.  
1927 OR APPROVED EQUAL  
MANHOLE TOP=1384.5  
PROVIDE SEDIMENT BARRIER

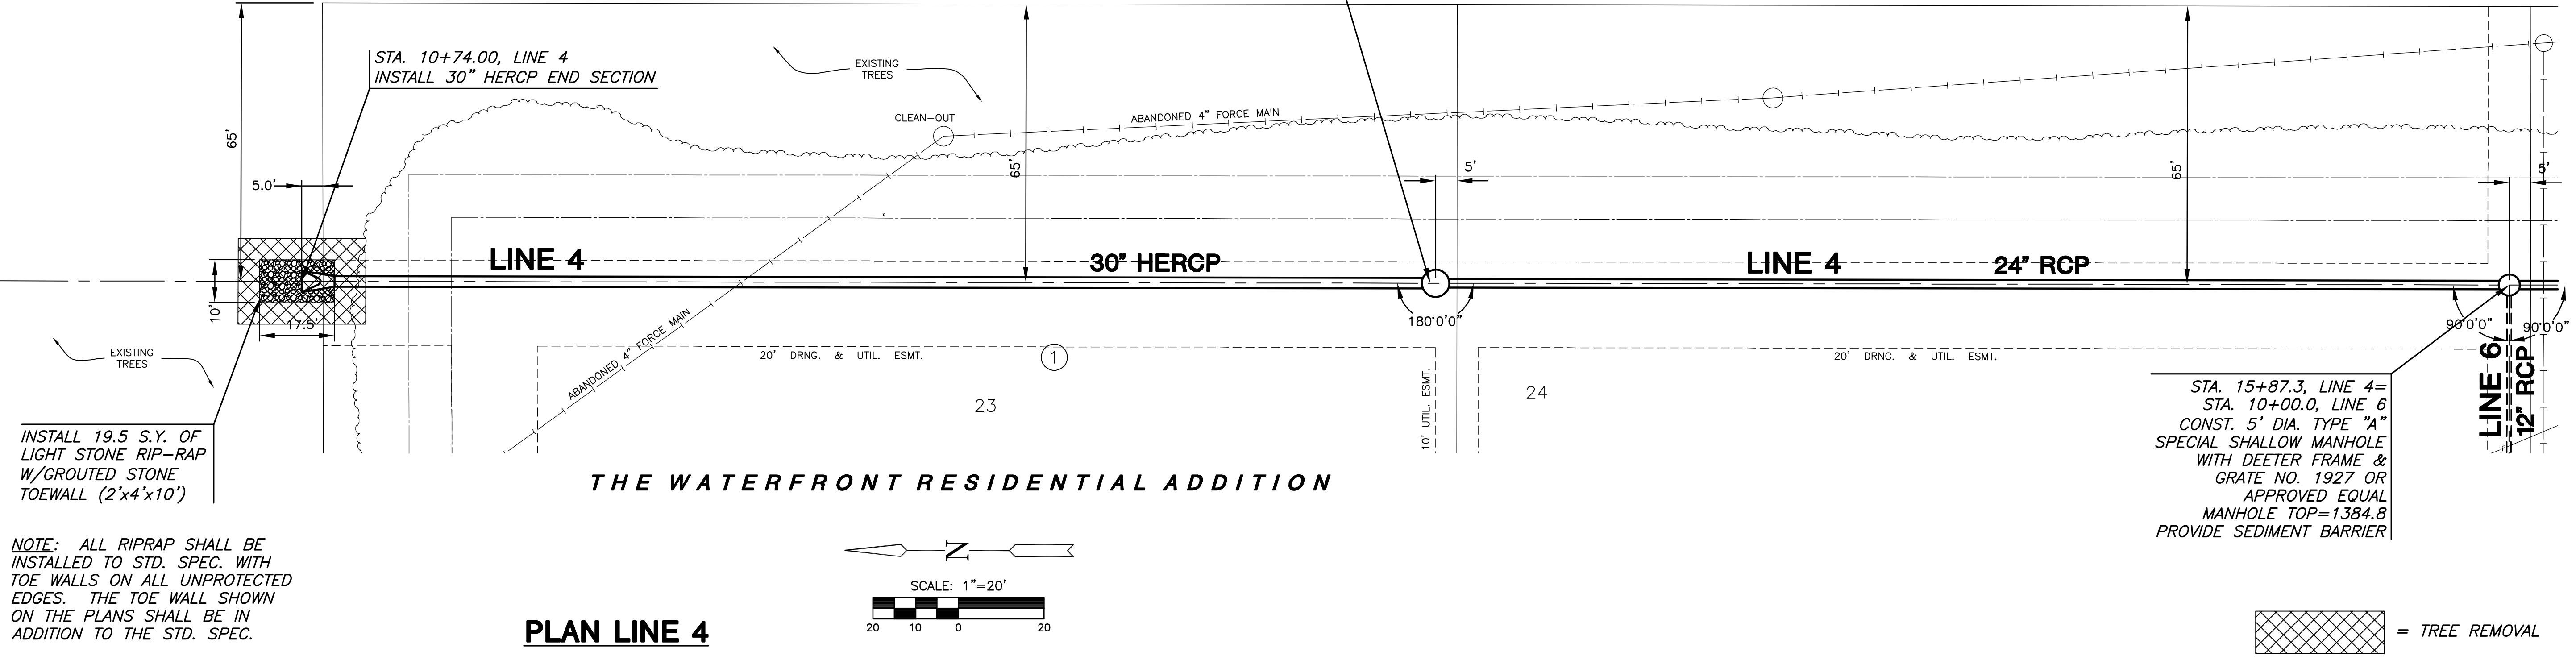

**PROFILE LINE 4**

SCALE: HORIZ. 1"=20'  
SCALE: VERT. 1"=5'

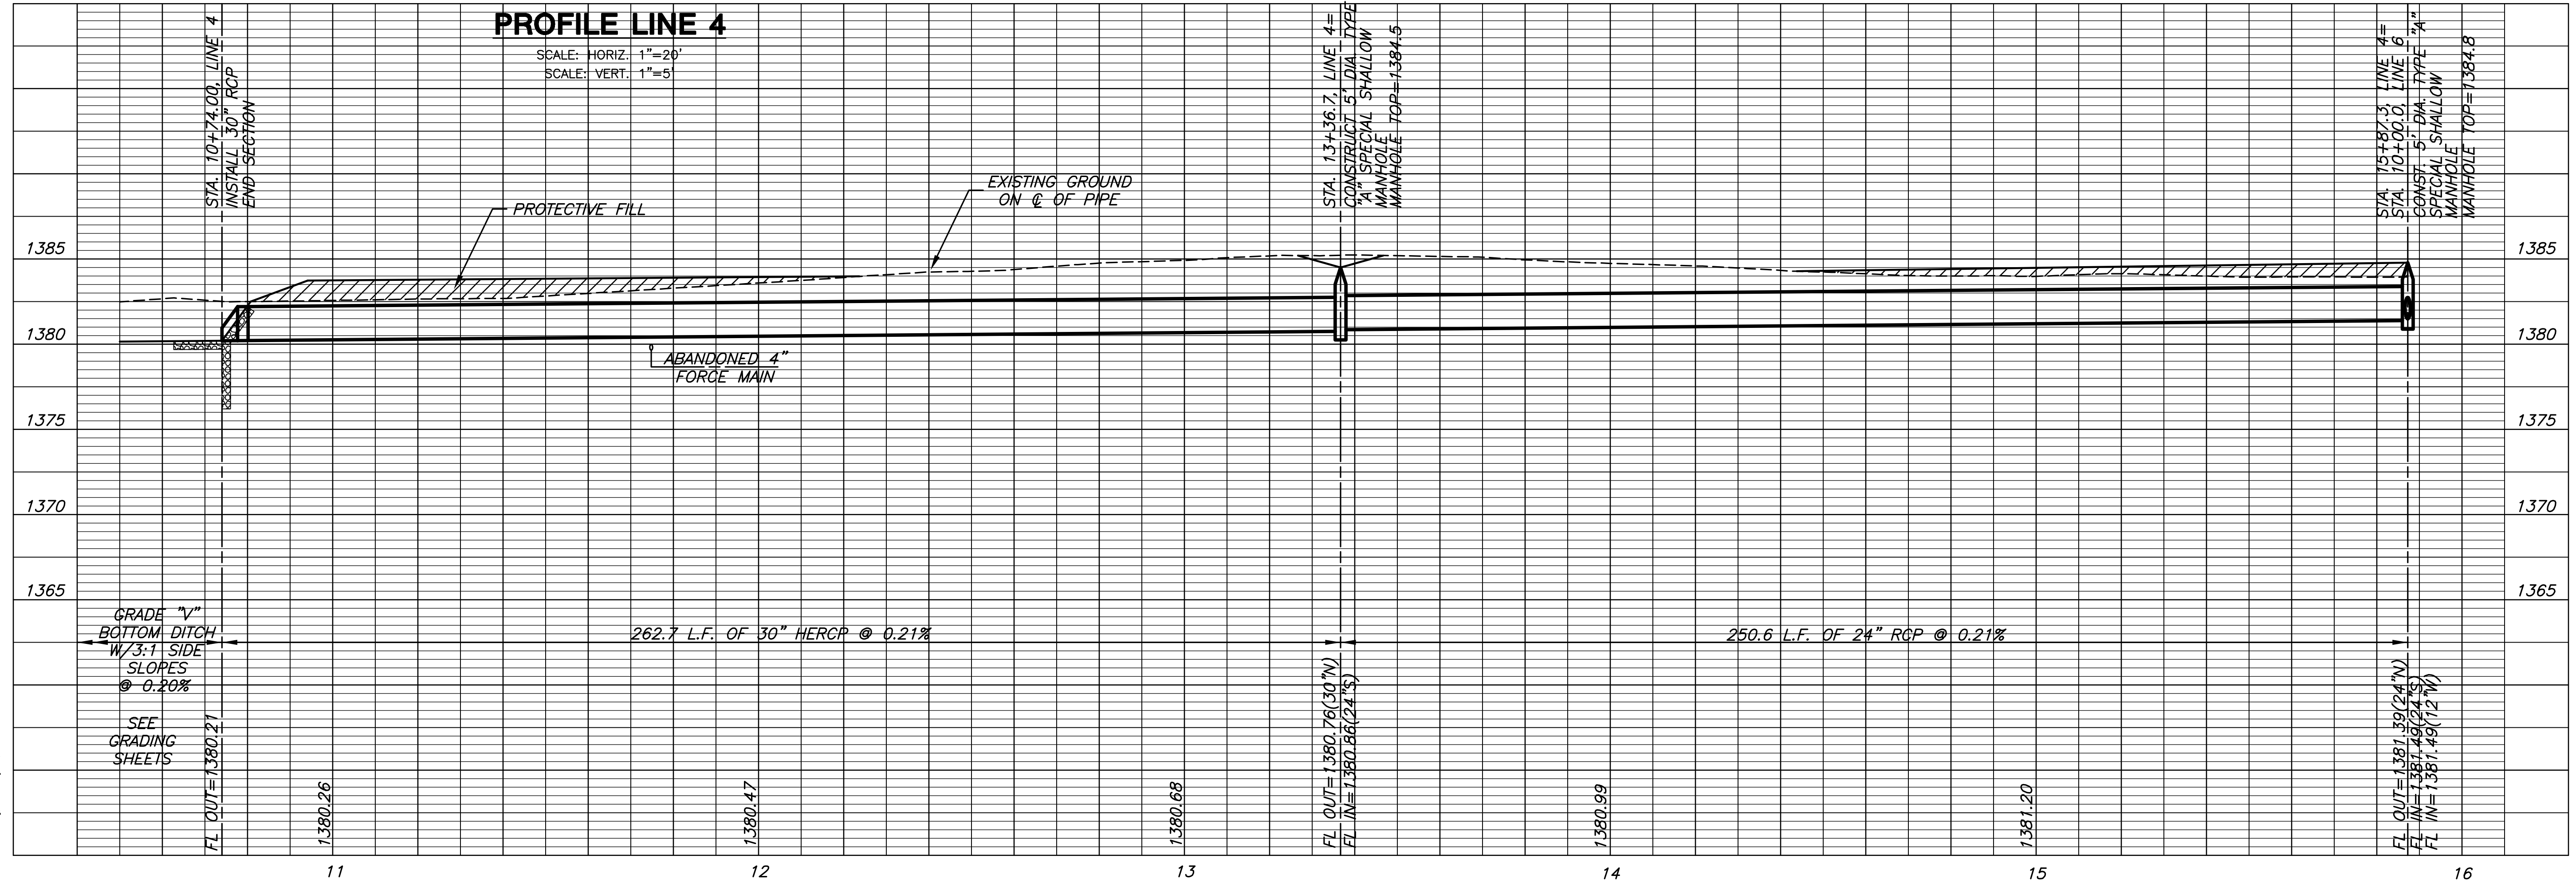

**LINE 4**  
SHEET TITLE  
468-84423  
PROJECT NUMBER

DESIGN BY: SRS  
DRAWN BY: JWC  
CHECKED BY: GJA

ISSUED: February 2008  
REVISED:

SHEET NO.  
10 of 34