


**STORM WATER SEWER PLANS FOR
WATERFRONT RESIDENTIAL
ADDITION**

LINE 4
SHEET TITLE
468-84423
PROJECT NUMBER

SRS
DESIGN BY
JWC
DRAWN BY
GJA
CHECKED BY



ISSUED
February 2008
REVISED

SHEET NO.
11 of 34

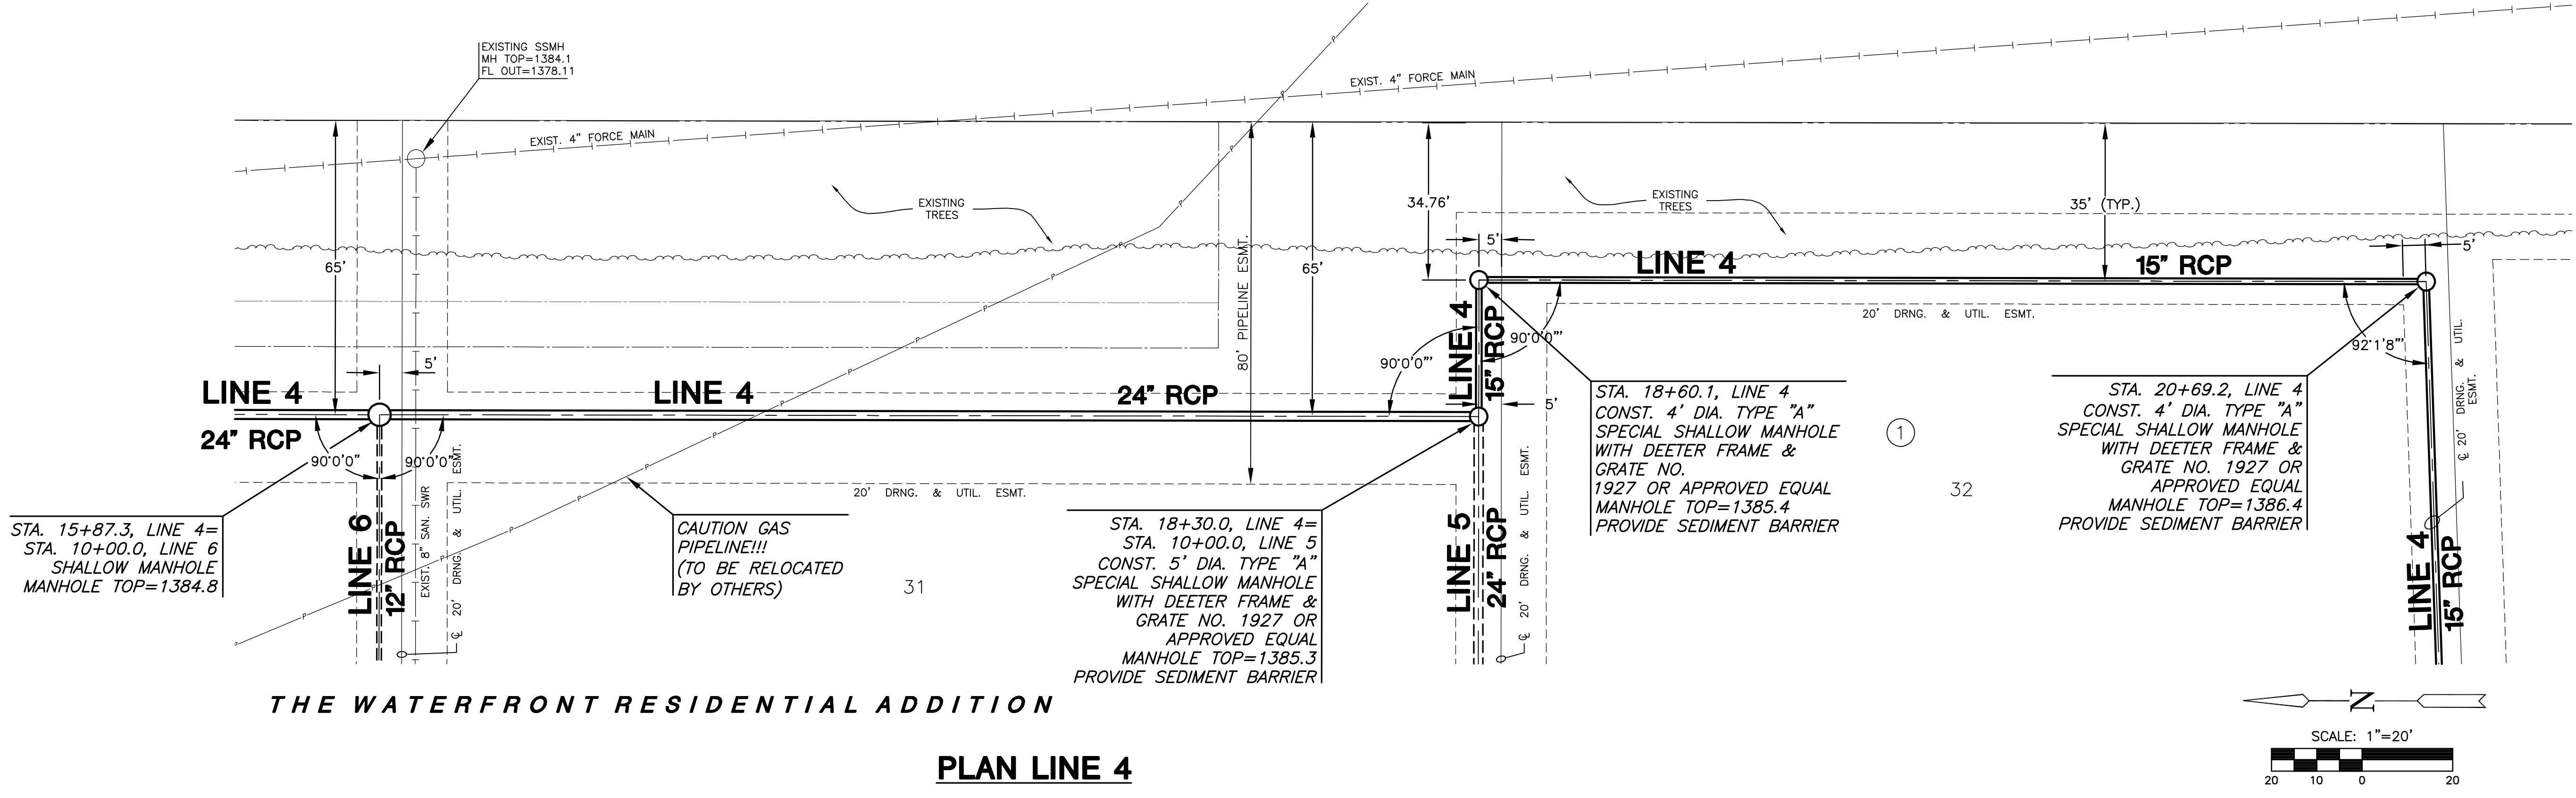

THE WATERFRONT RESIDENTIAL ADDITION

PLAN LINE 4

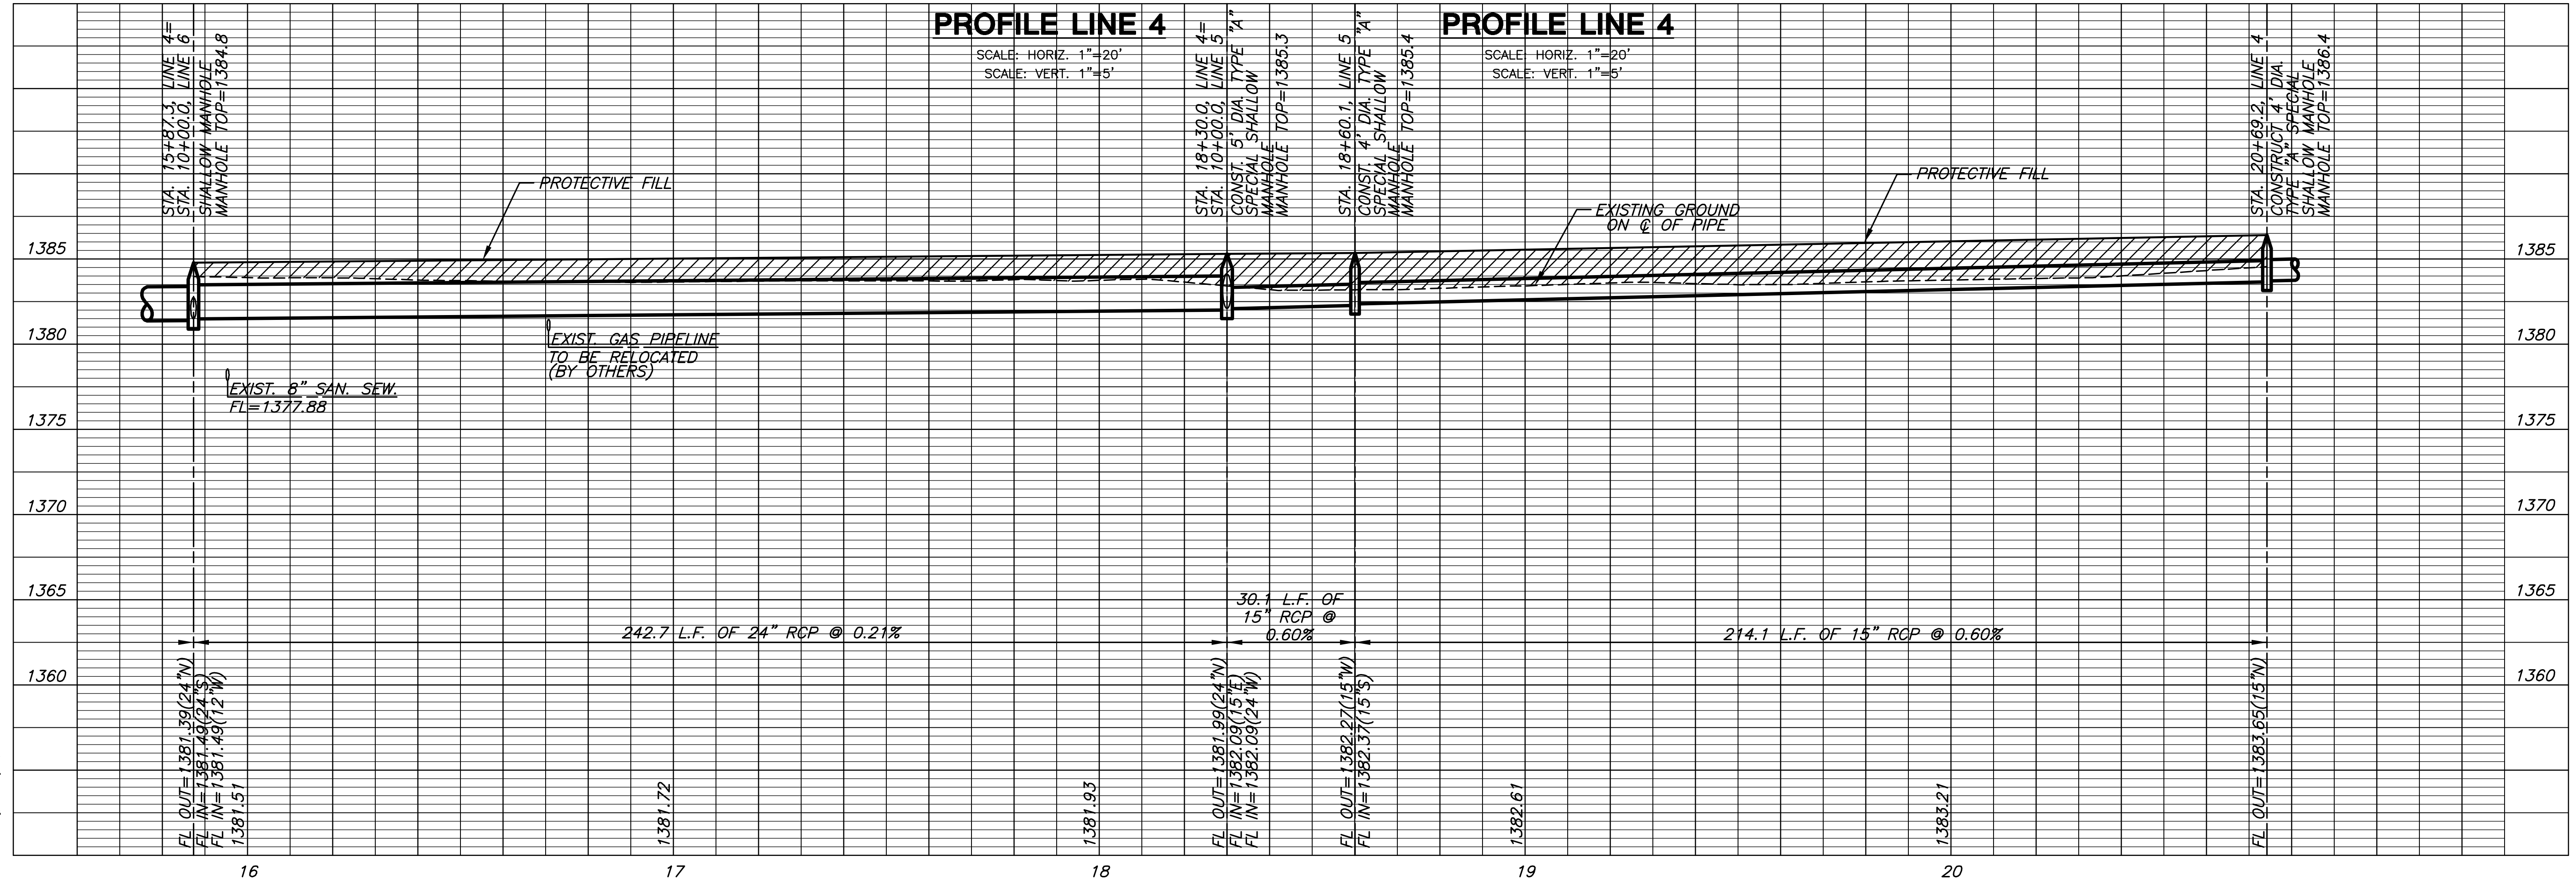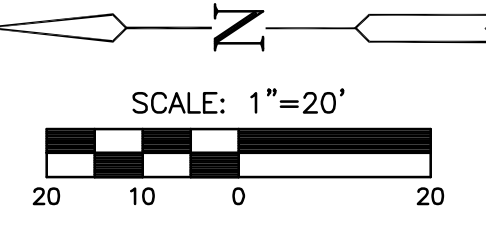

PLOTTED: Wednesday, February 20, 2008 @ 09:07AM

J:\CIVIL\06266\DWG\SWS\RESIDENTIAL\06266_D5.DWG