



THE WATERFRONT RESIDENTIAL ADDITION

STORM WATER SEWER PLANS FOR
**WATERFRONT RESIDENTIAL
ADDITION**

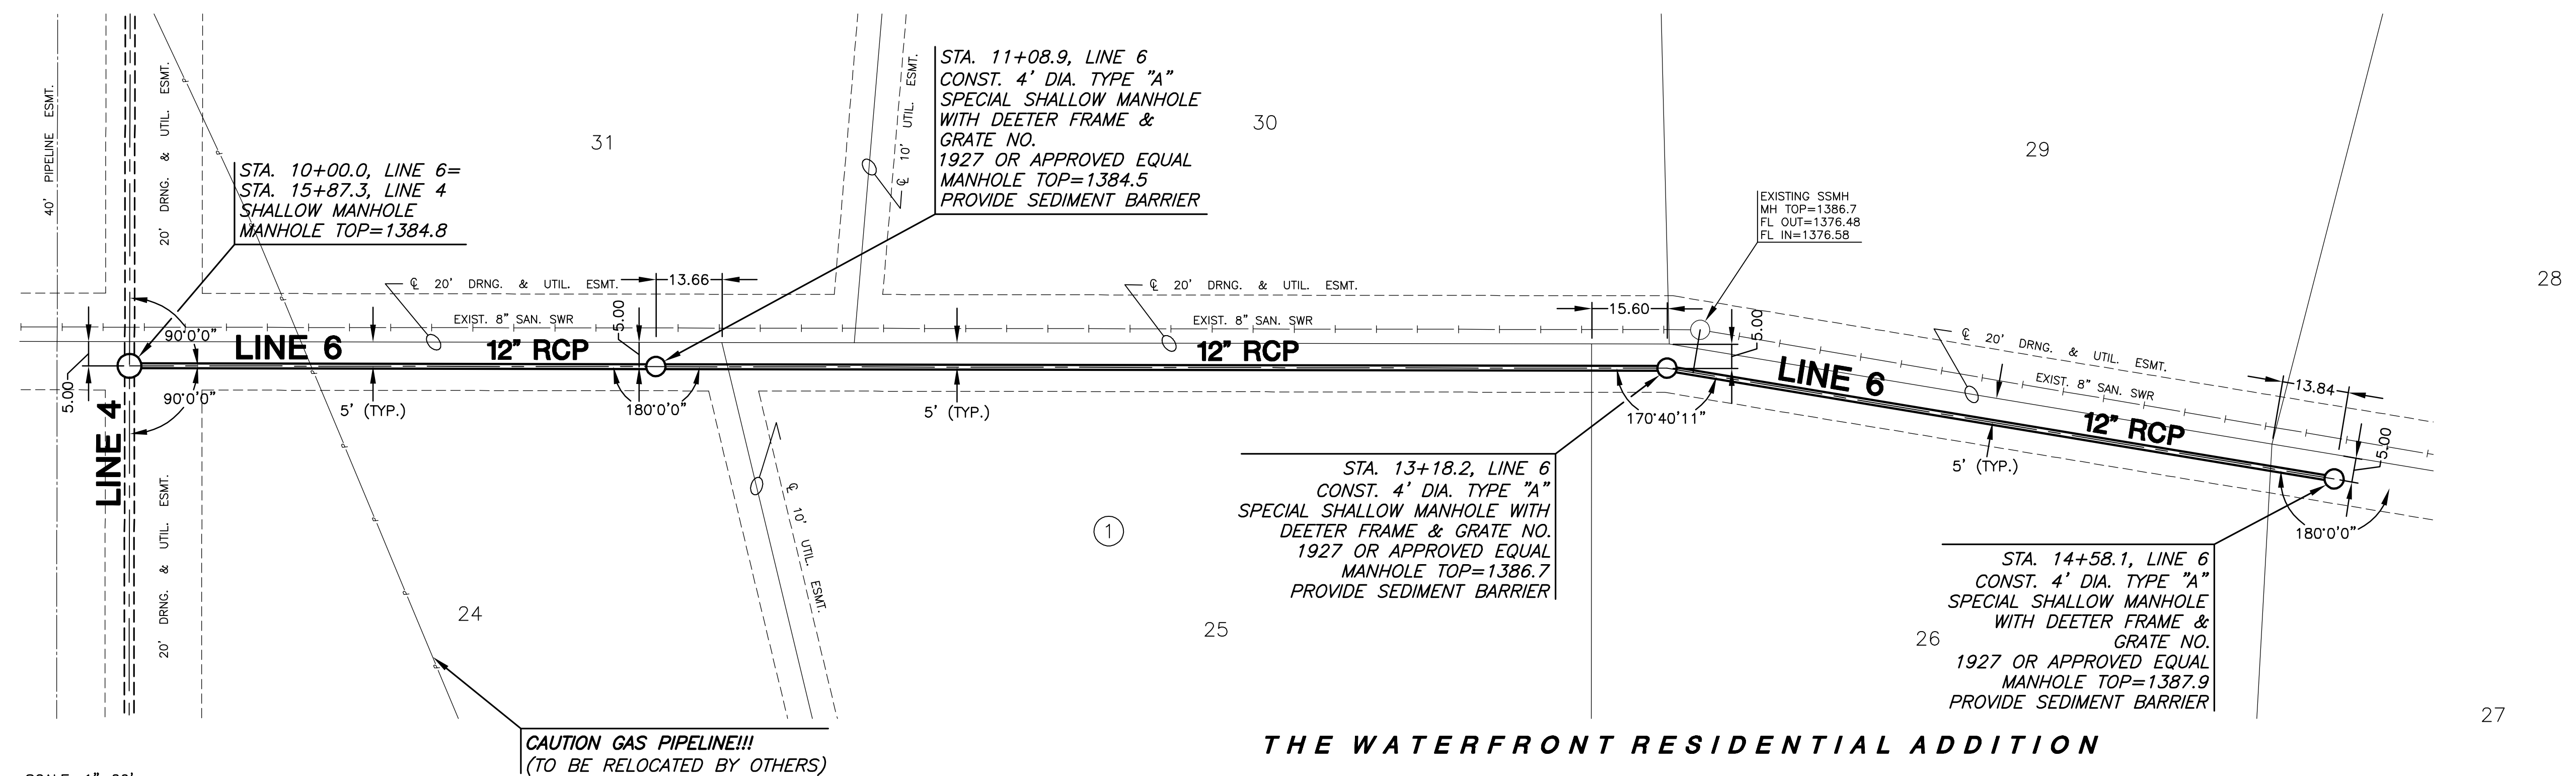

PLAN LINE 6

PROFILE LINE 6

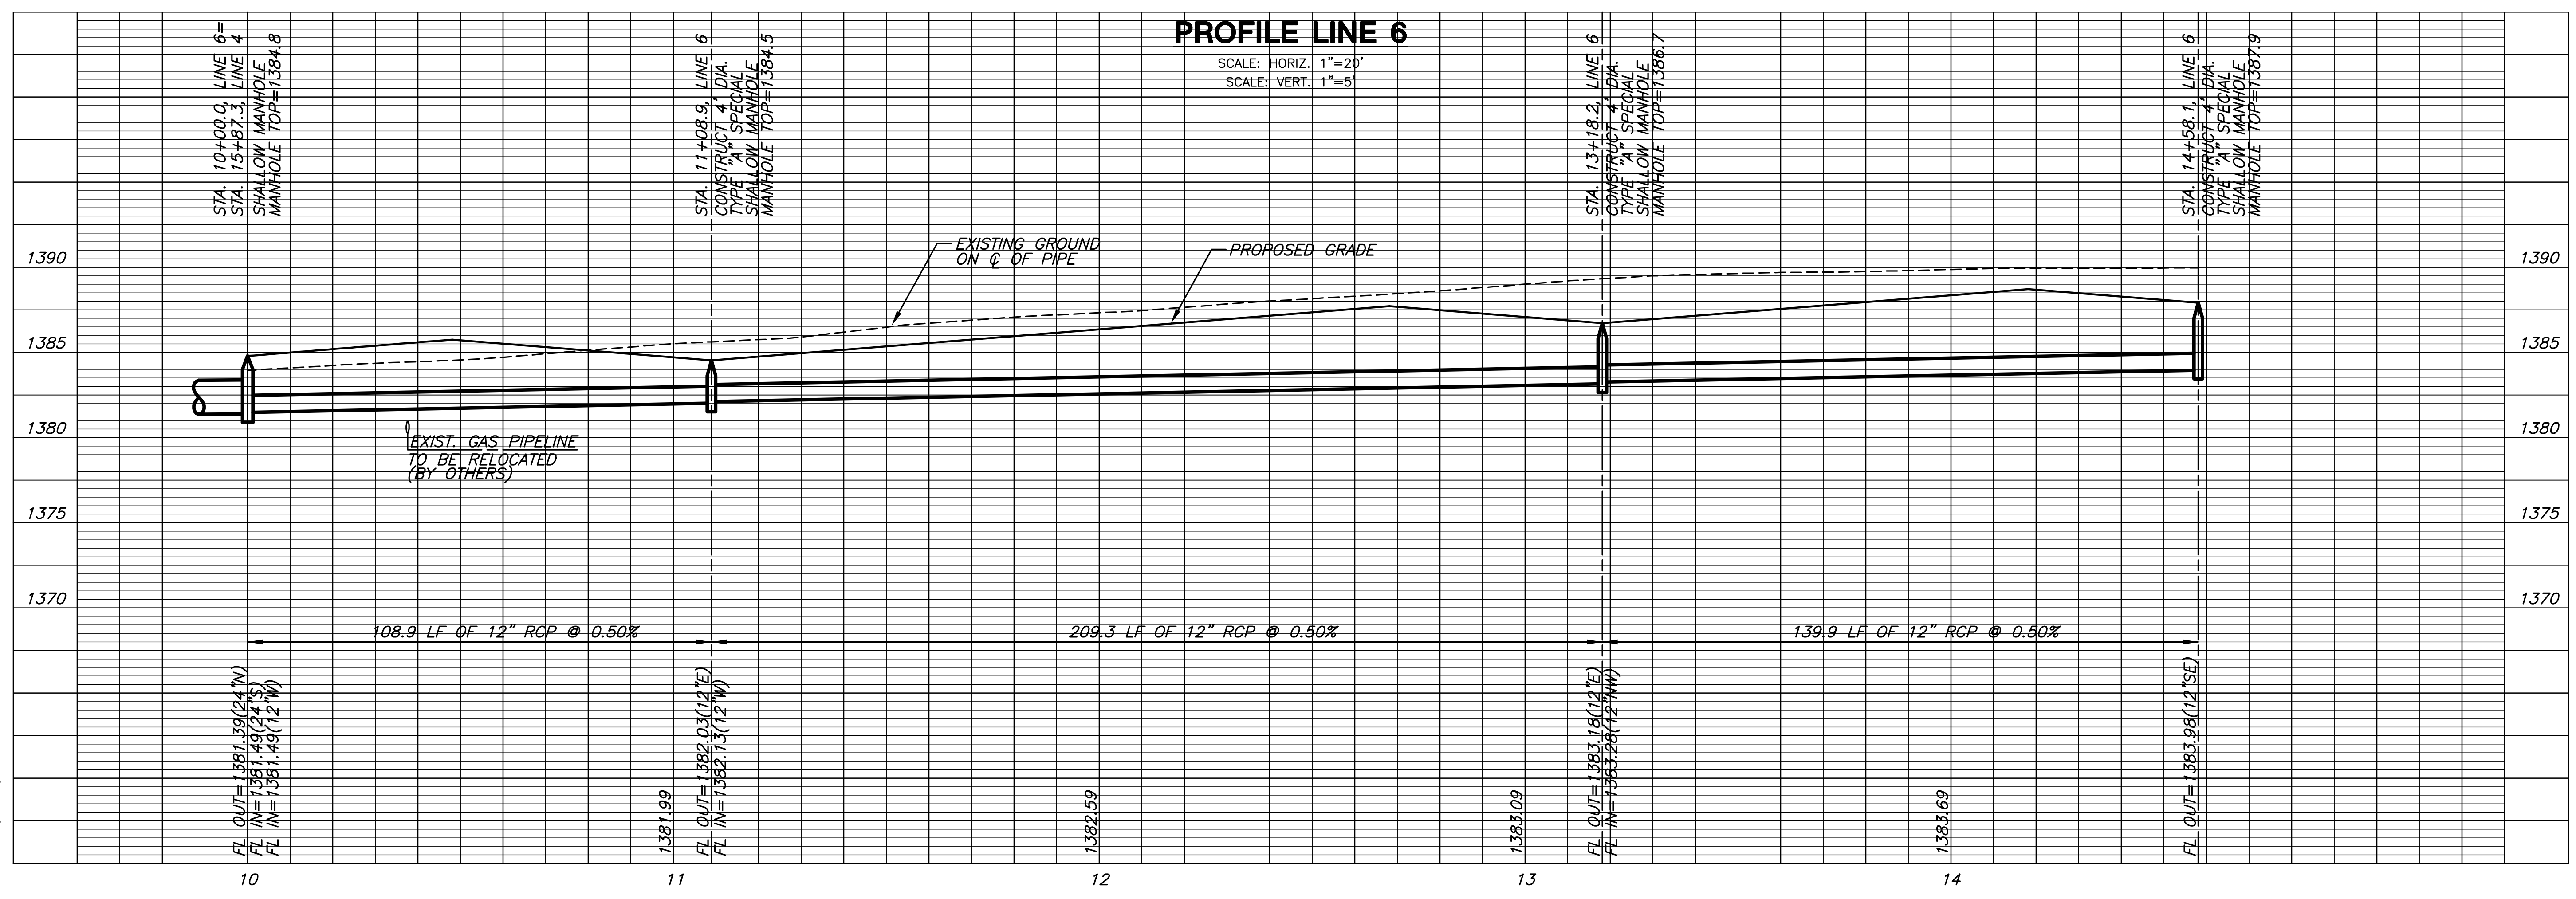

LINE 6
SHEET TITLE
468-84423
PROJECT NUMBER

DESIGN BY: SRS
DRAWN BY: JWC
CHECKED BY: GJA

ISSUED: February 2008
REVISED:

SHEET NO.
13 of 34

PLOTTED: Wednesday, February 20, 2008 @ 09:59AM

J:\CIVIL\06266\SWMS\RESIDENTIAL\06266_D7.DWG