



THE WATERFRONT RESIDENTIAL ADDITION

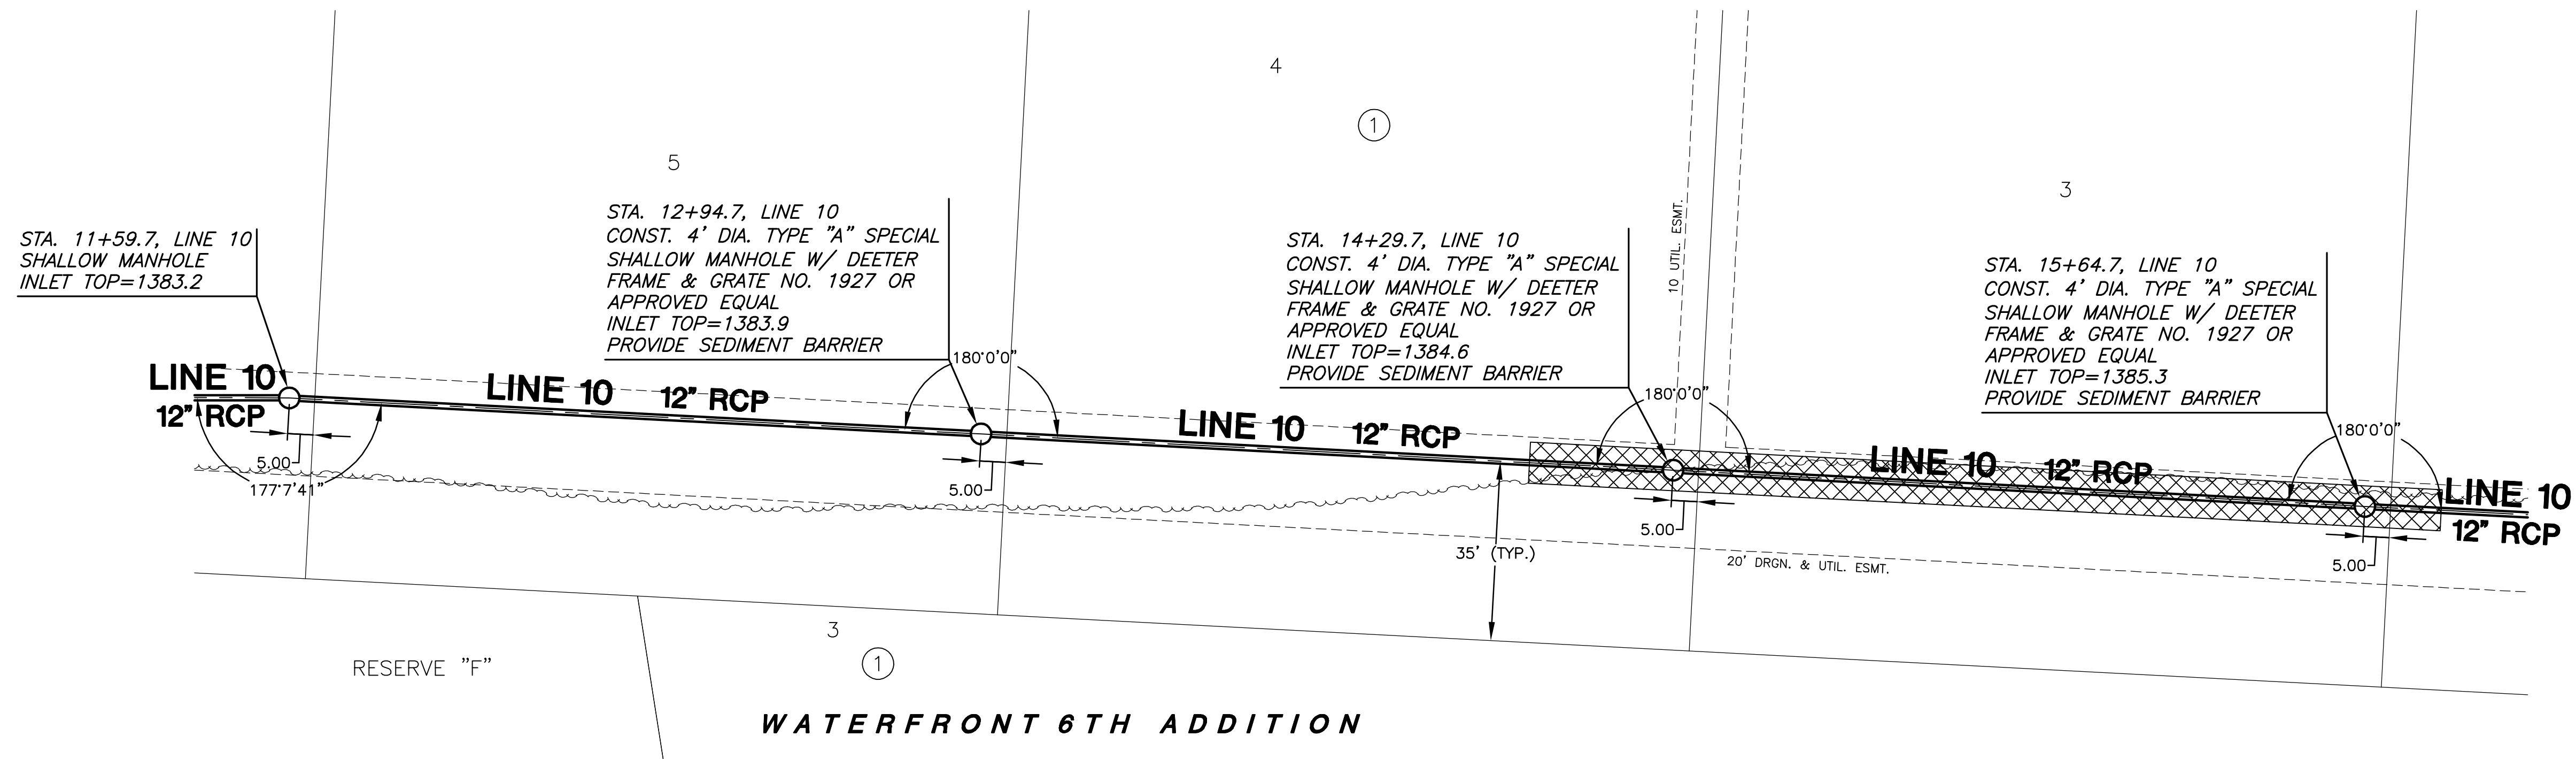

NOTE: CONTRACTOR SHALL MAKE EVERY EFFORT TO SAVE EXISTING TREES. TREE TRIMMING/REMOVAL, WHEN REQUIRED, SHALL BE APPROVED BY THE DEVELOPER AND/OR ENGINEER PRIOR TO COMMENCEMENT.


PLAN LINE 10

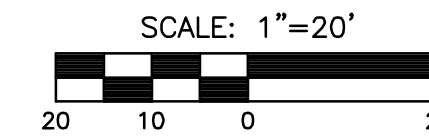

= TREE TRIMMING

PROFILE LINE 10

SCALE: HORIZ. 1"=20'
SCALE: VERT. 1"=5'

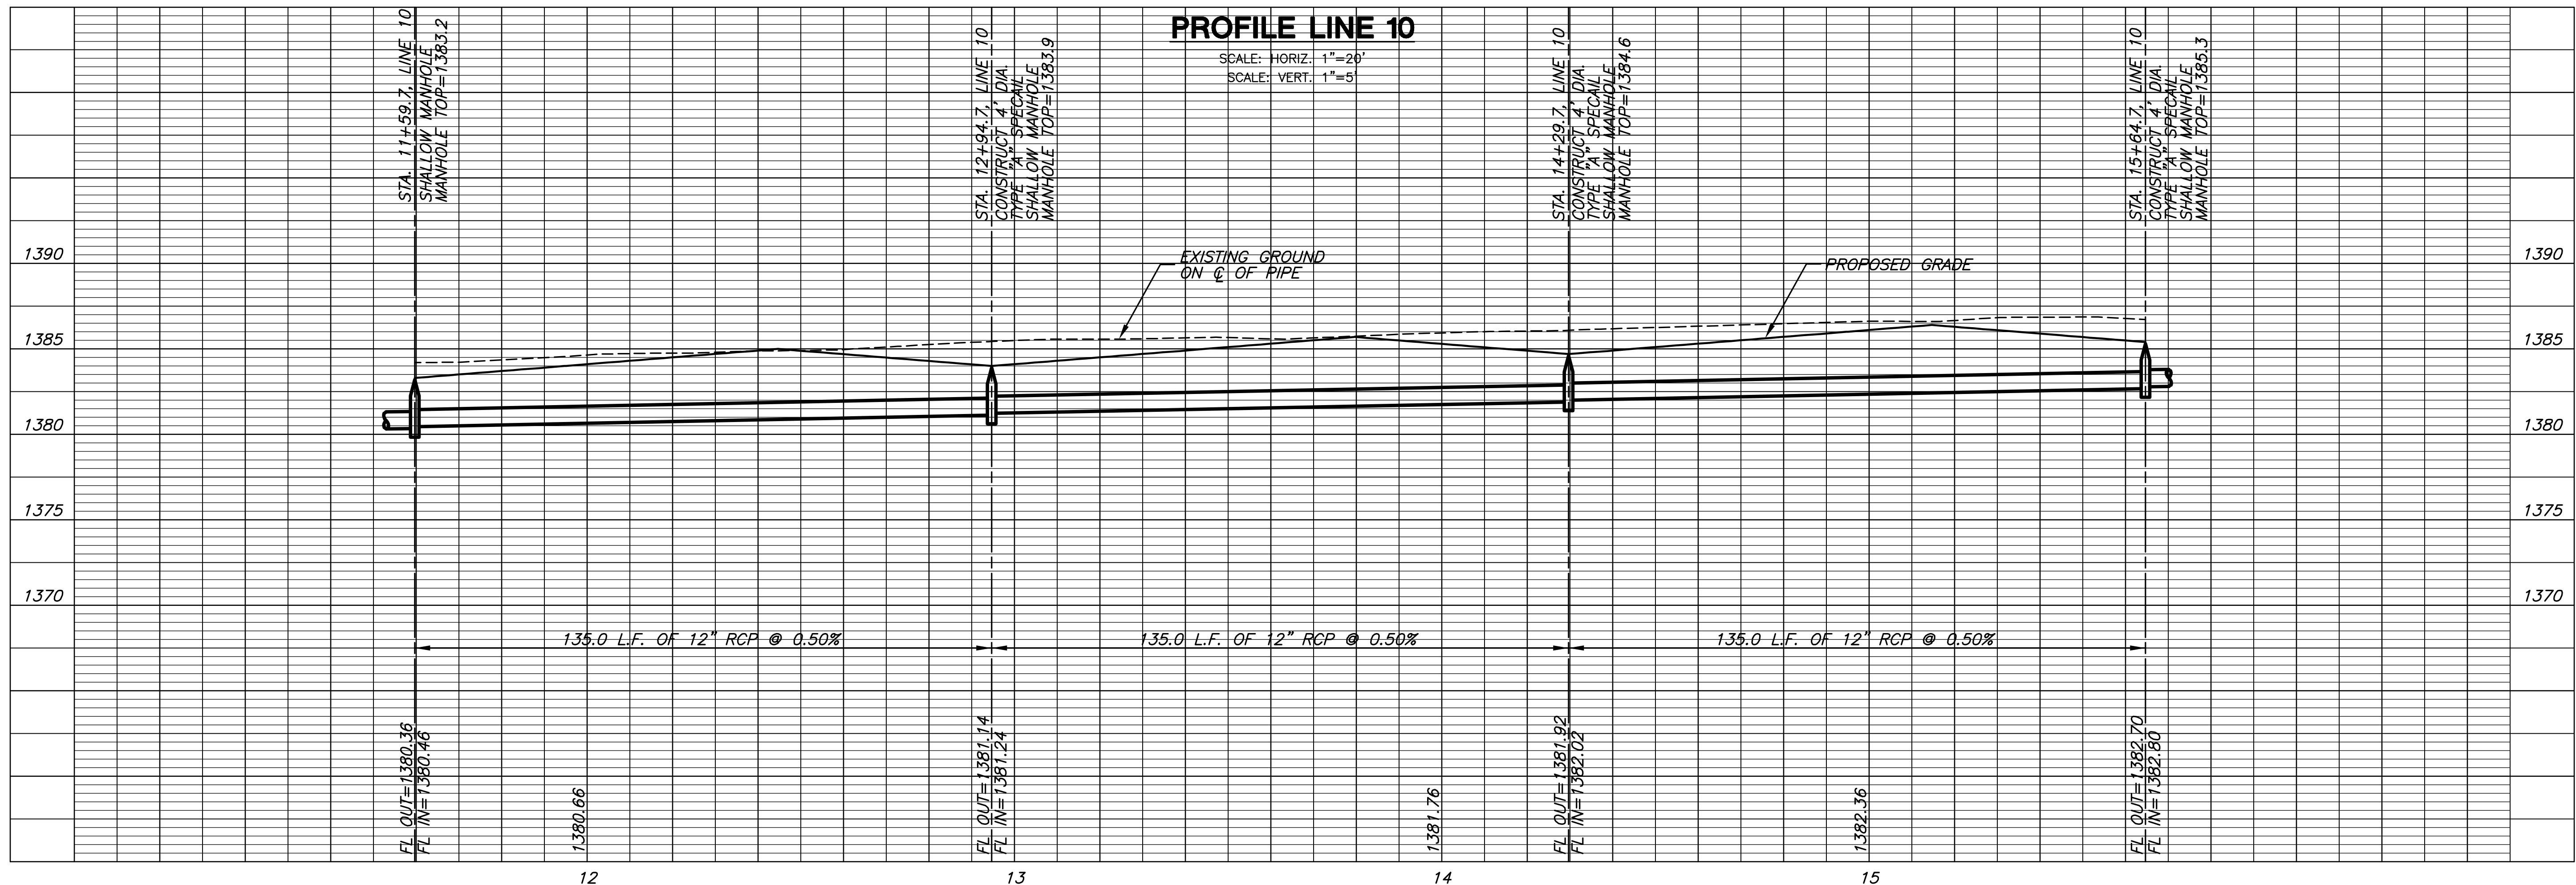

LINE 10
SHEET TITLE
468-84423
PROJECT NUMBER

DESIGN BY: **SRS**
DRAWN BY: **JWC**
CHECKED BY: **GJA**

ISSUED: **February 2008**
REVISED:

SHEET NO.
18 of 34