
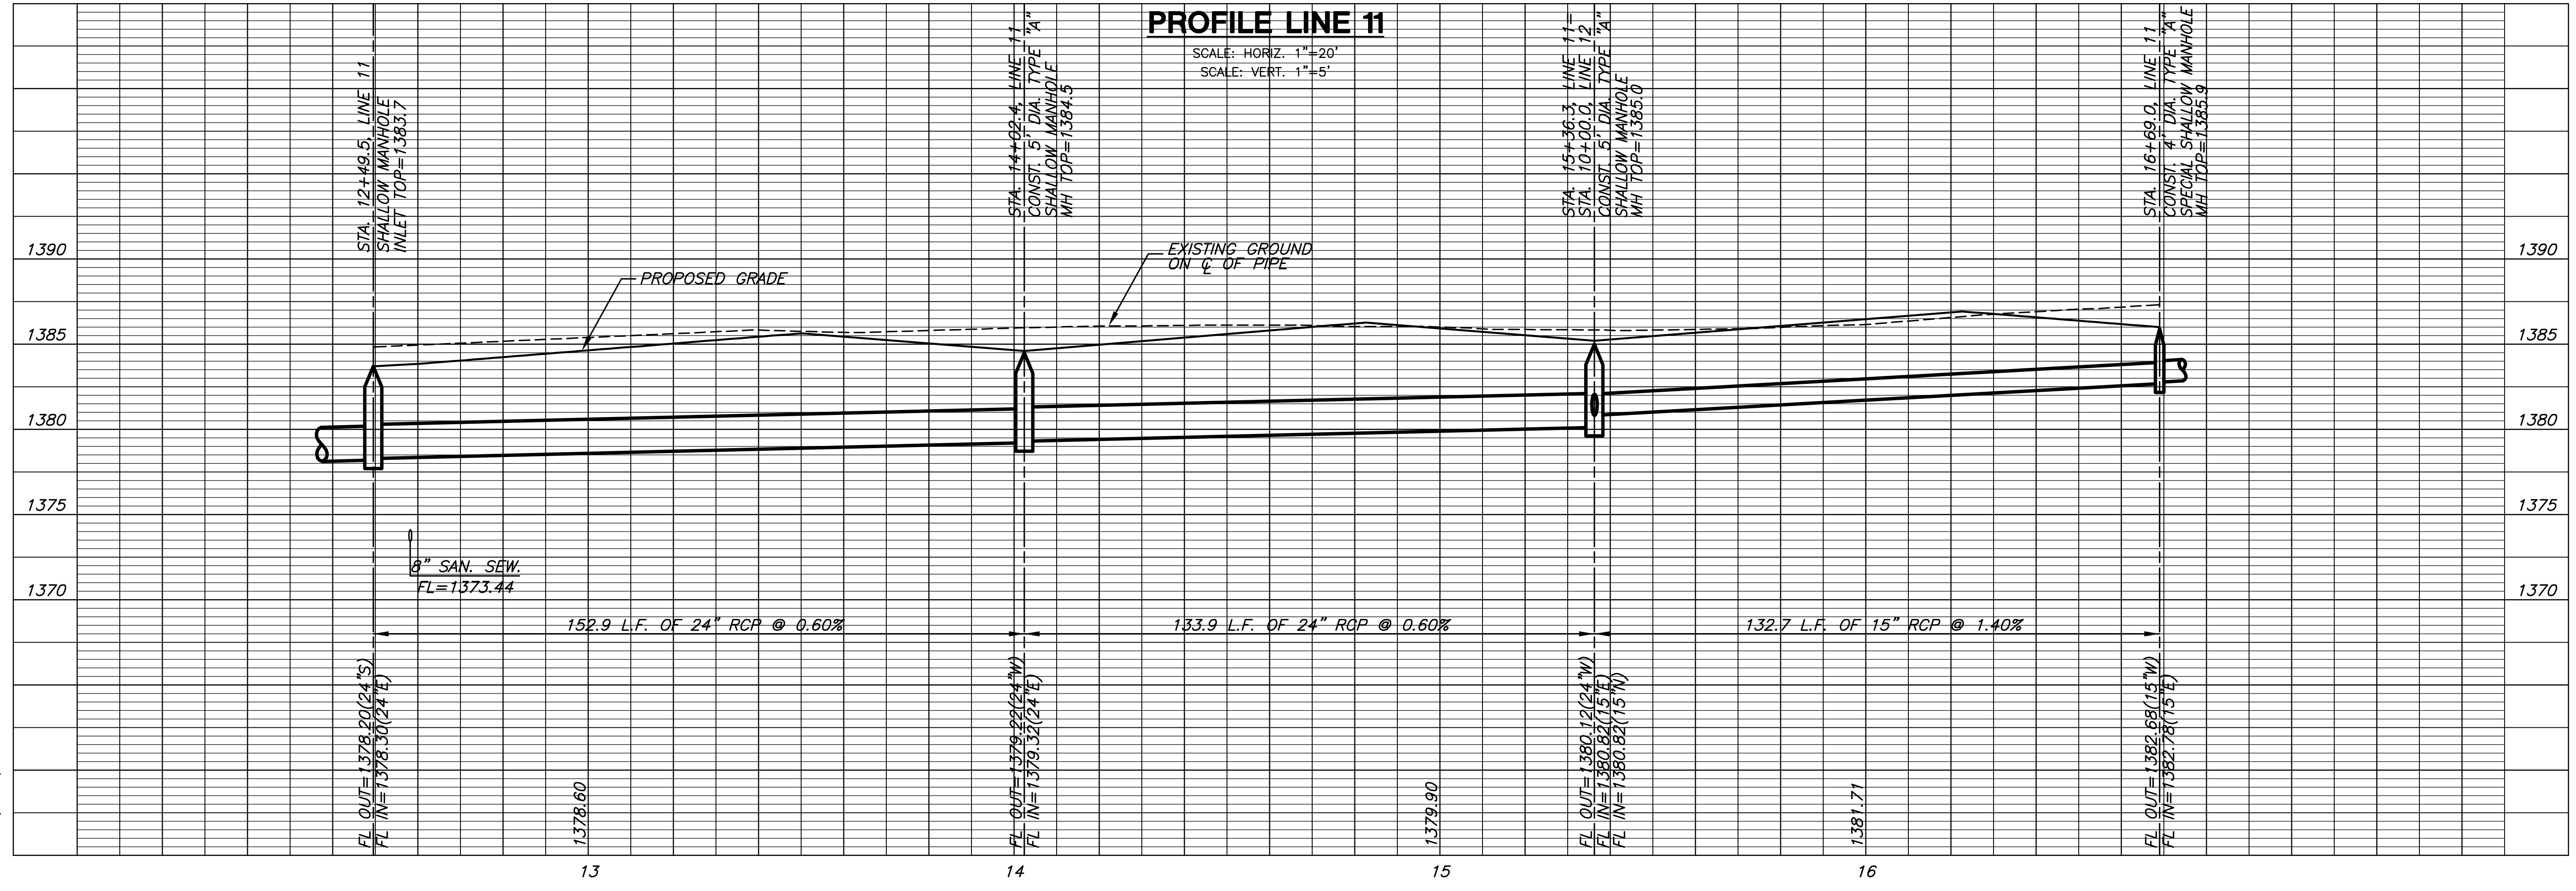


**STORM WATER SEWER PLANS FOR  
WATERFRONT RESIDENTIAL  
ADDITION**

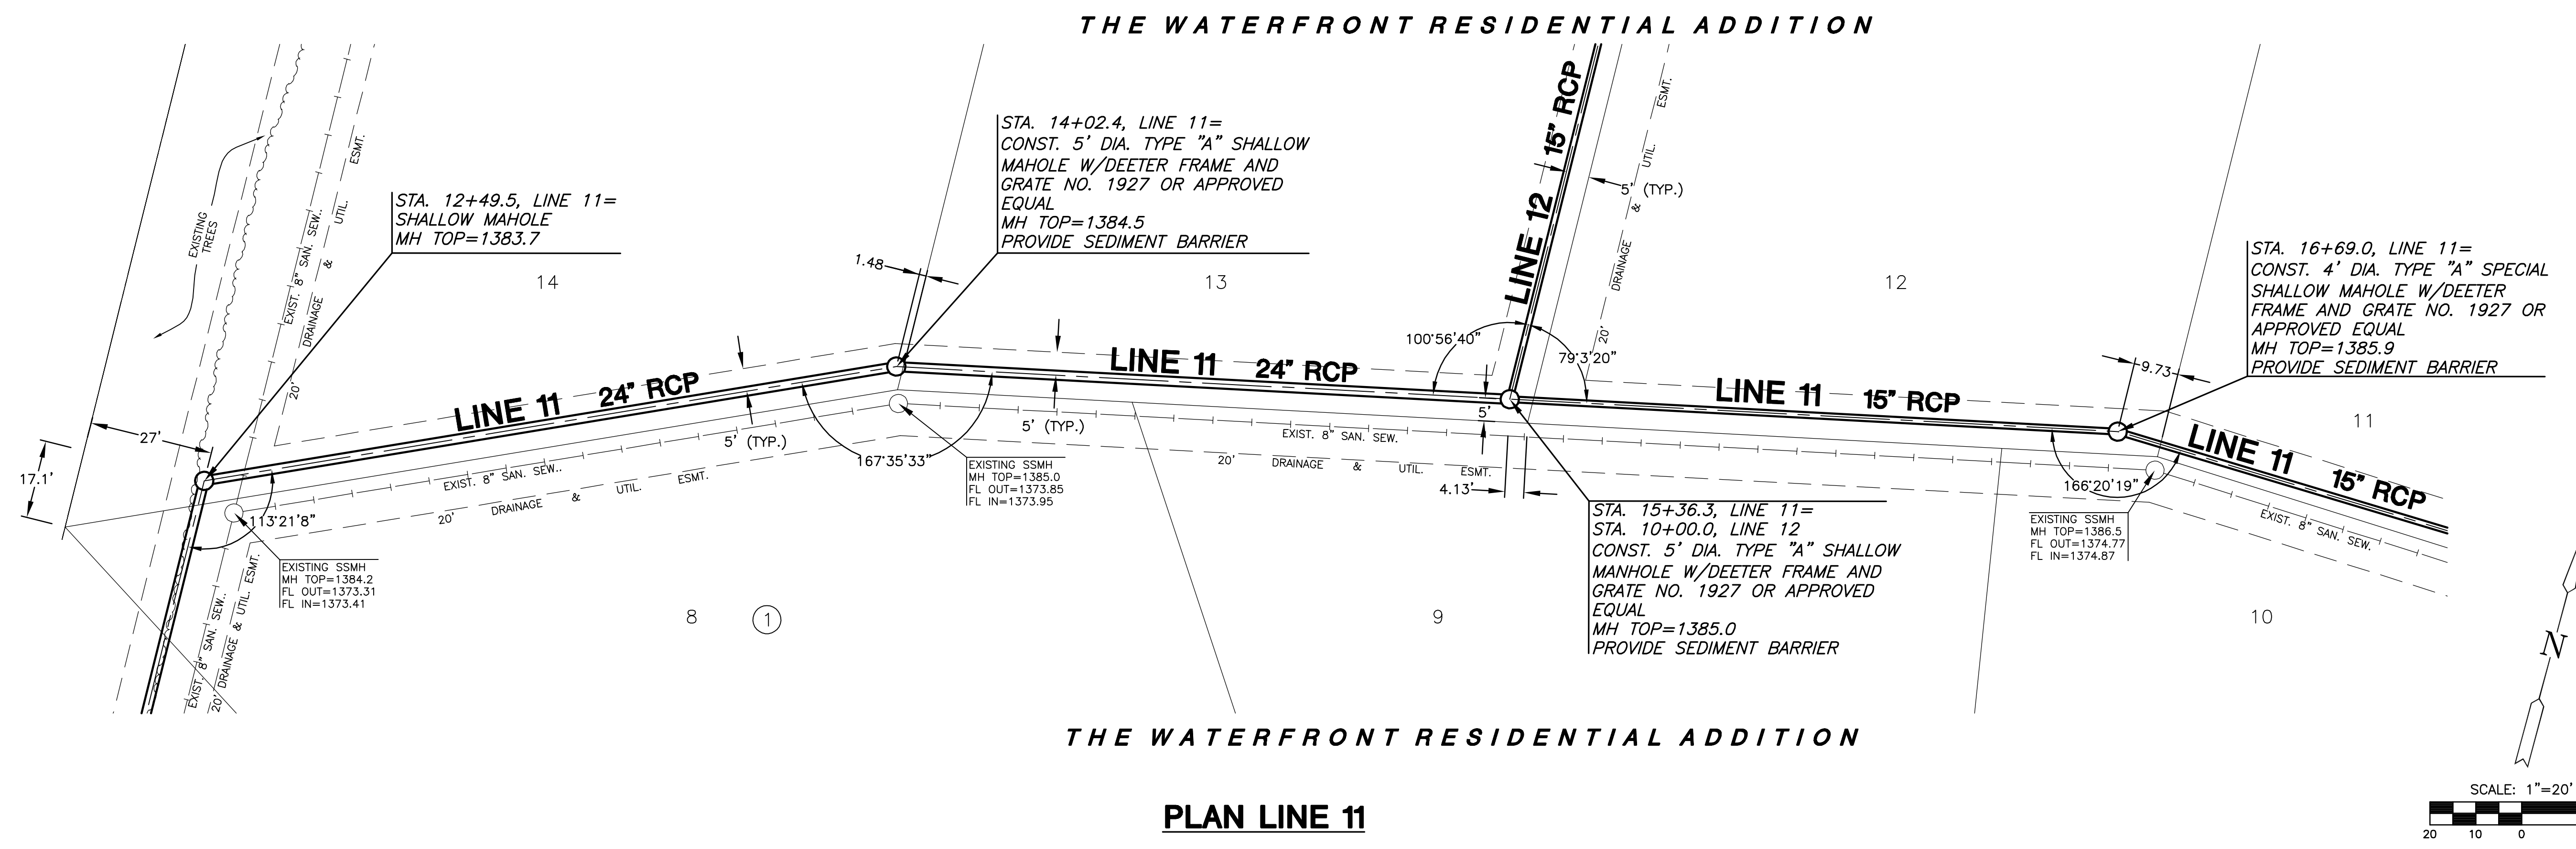

**LINE 11**  
SHEET TITLE  
468-84423  
PROJECT NUMBER

DESIGN BY: SRS  
DRAWN BY: JWC  
CHECKED BY: GJA

ISSUED: February 2008  
REVISED:

SHEET NO.  
**20 of 34**

PLOTTED: Wednesday, February 20, 2008 @ 09:33AM  
J:\CIVIL\06266\DWG\SWS\RESIDENTIAL\06266\_D14.DWG