



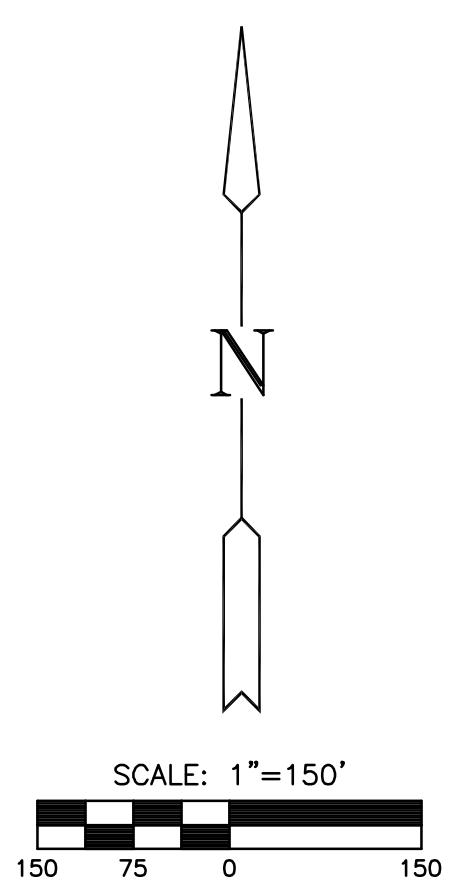

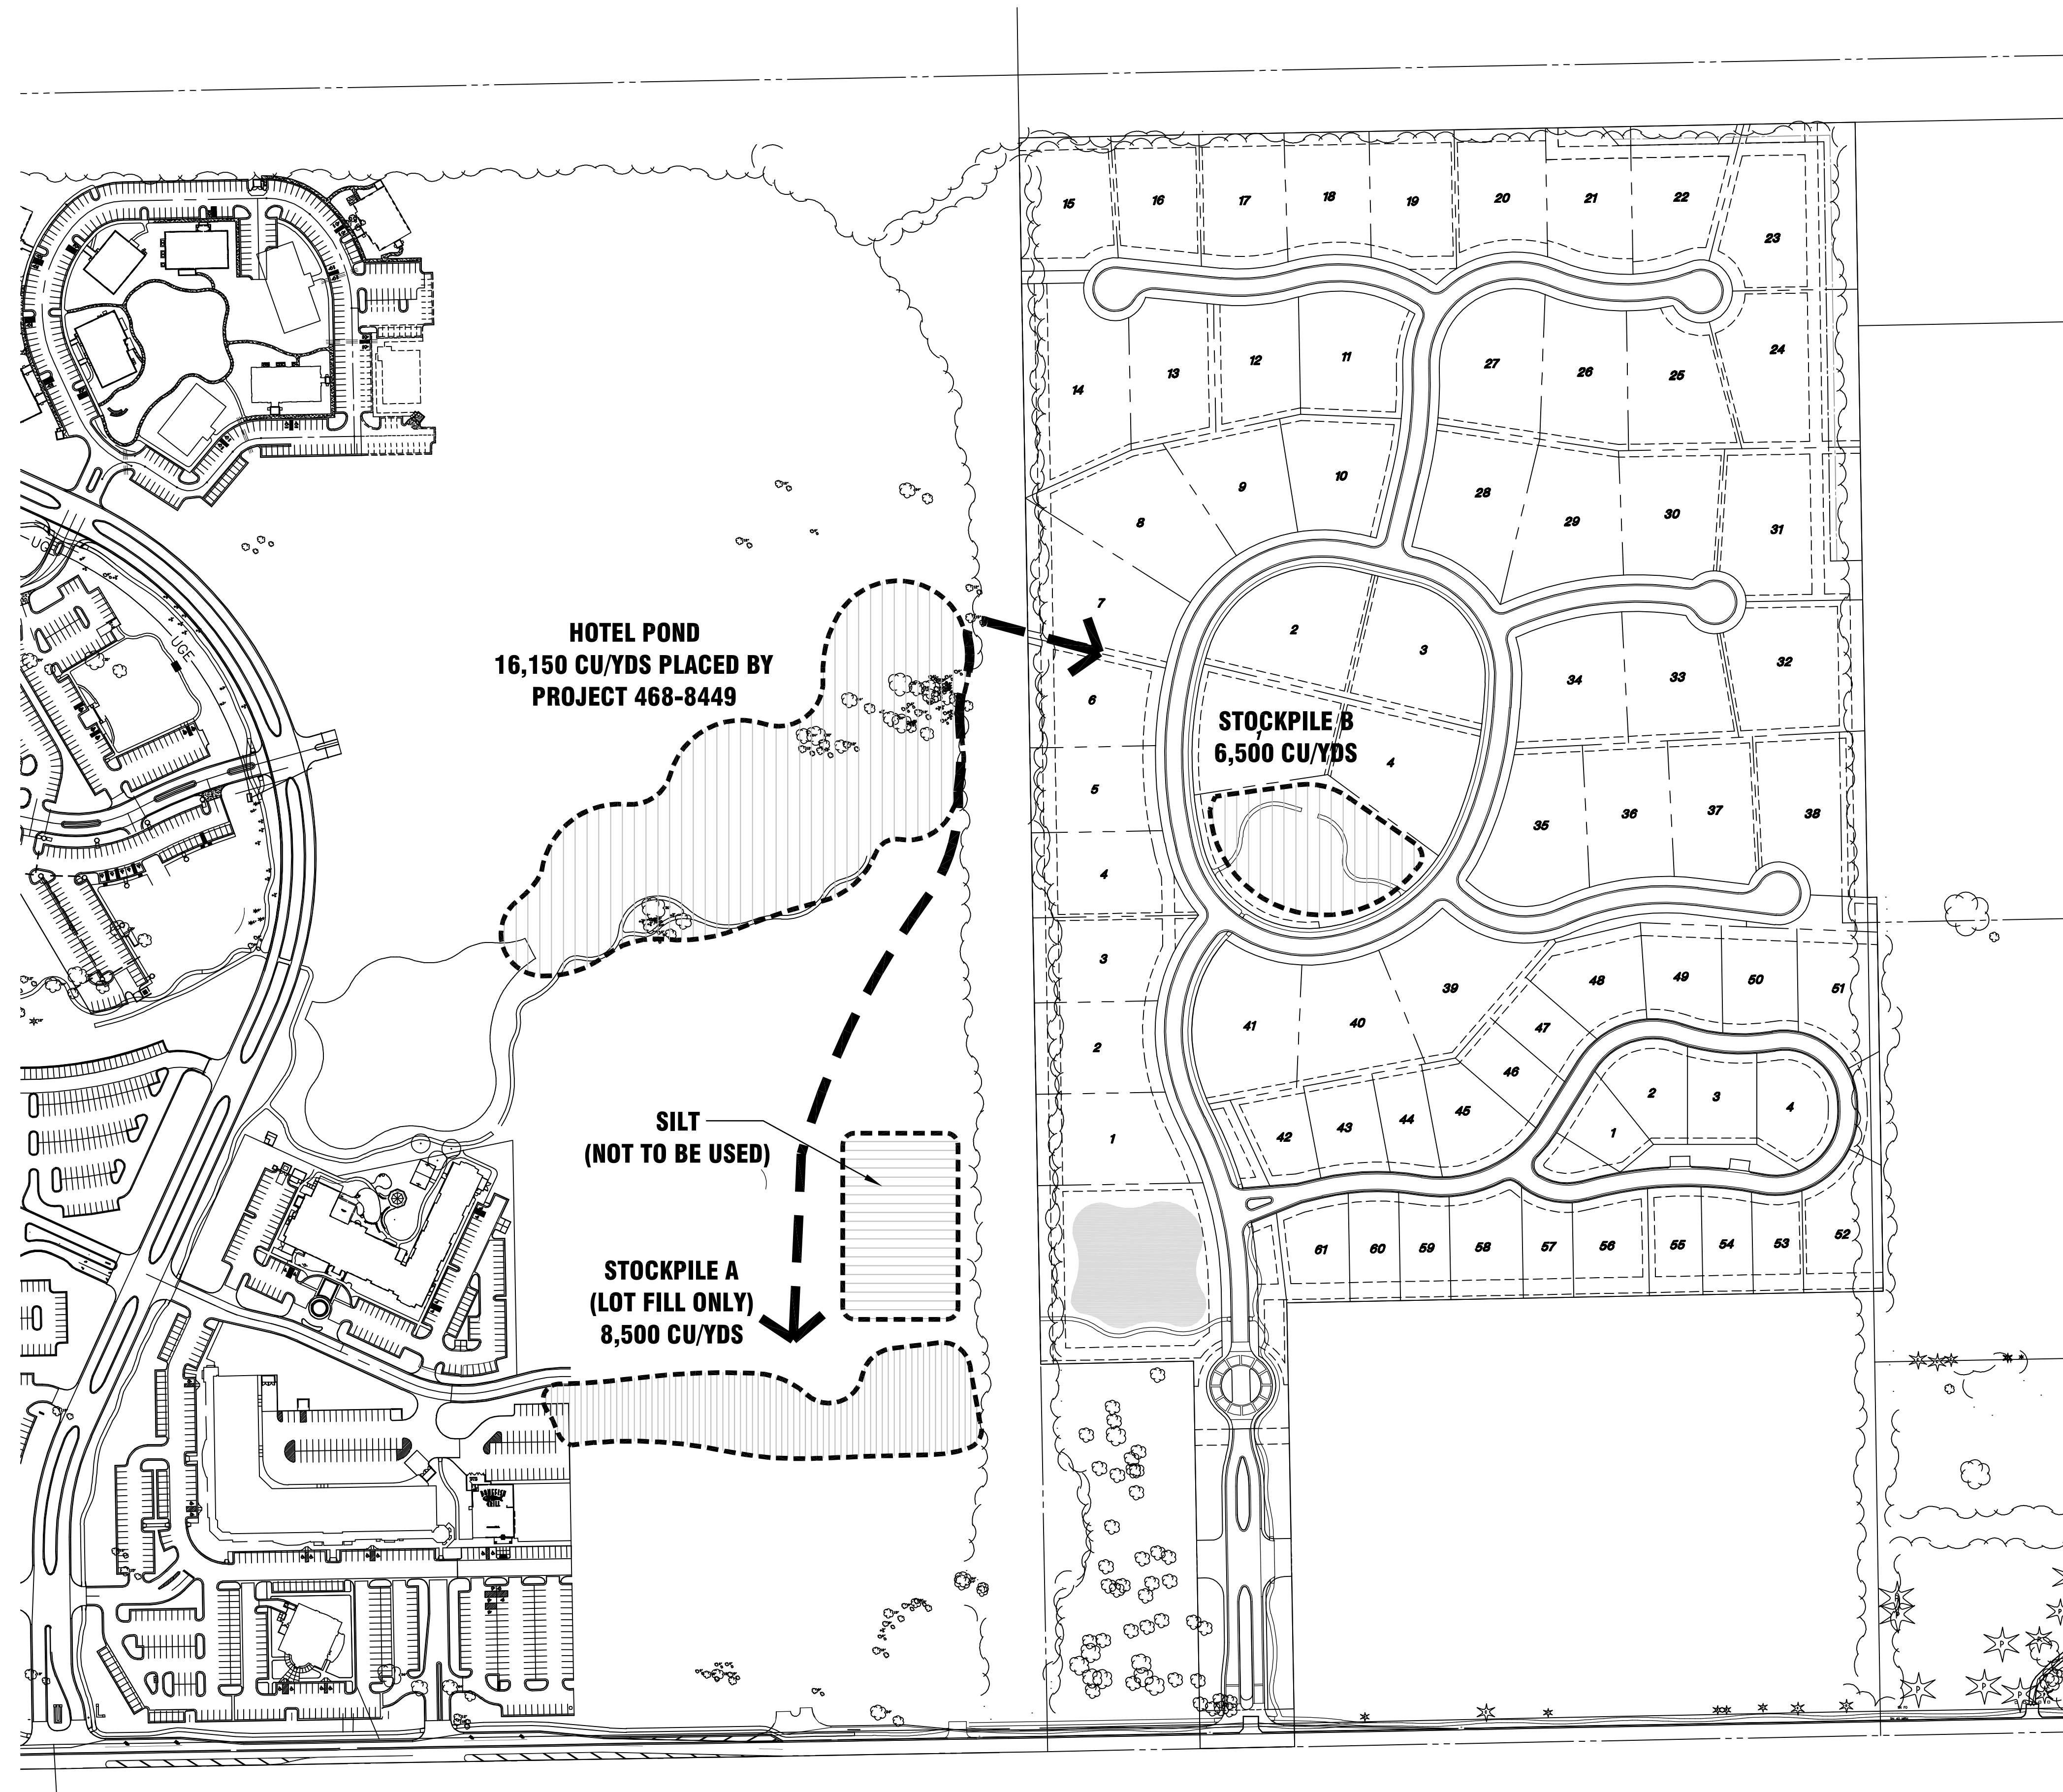

**STOCKPILE QUANTITIES:**

	EXCAVATION
STOCKPILE A (LOT FILL ONLY)	8,500 CY
STOCKPILE B	6,500 CY



**LEGEND**

-  - HAUL ROAD
-  - NORMAL POOL
-  - BORROW LOCATIONS
-  - SILT LOCATION

**STORM WATER SEWER PLANS FOR  
WATERFRONT RESIDENTIAL  
ADDITION**

**ON-SITE  
BORROW  
PLAN**

SHEET TITLE  
468-84423  
PROJECT NUMBER

DESIGN BY *MLP*  
DRAWN BY *MLP*  
CHECKED BY *GJA*

ISSUED  
*February 2008*  
REVISED

SHEET NO.  
**26 of 34**