
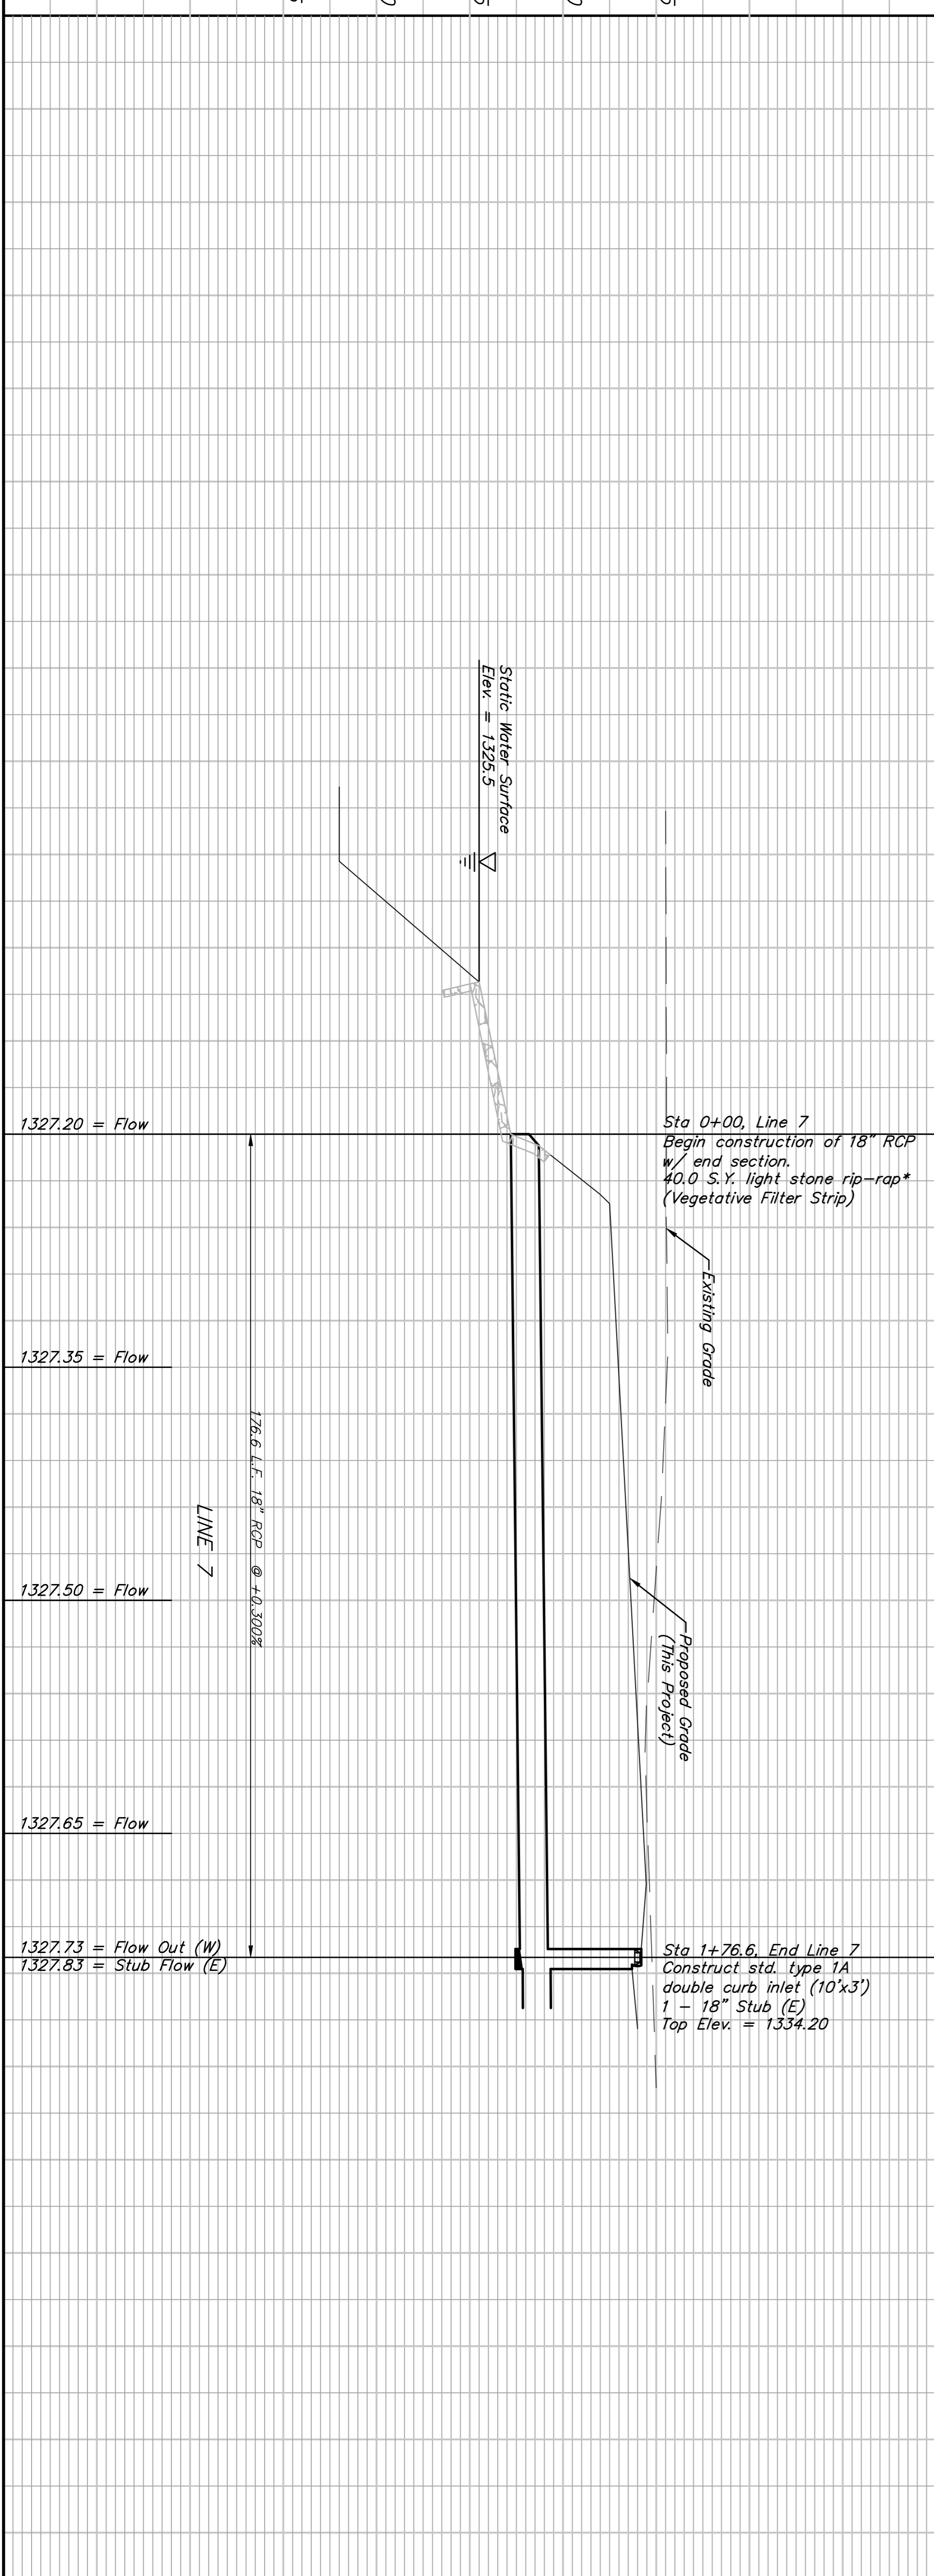


BENCHMARK:
 BM #1: HOOVER AND 45TH ST NORTH
 - COW BENCHMARK AT NE CORNER OF
 INTERSECTION, 10.20' SSE OF PP,
 58.80' ESE OF PP ON NW CORNER,
 85.50' NE OF GAS LINE MARKER,
 59.00' NORTH OF GAS LINE MARKER,
 28.50' EAST OF CENTERLINE, 14.50'
 NORTH OF CENTERLINE.
 ELEV. = 1335.29 (NGVD 29)

BM #2: Small RR spike in 3rd PP west
 of Hoover St. on the north side of
 45th St. N.
 Elev. = 1337.68

BM #3: Small RR spike in 2nd PP east
 of NW corner of SEC. 27, TWP. 26-S,
 R-1-W. (North side of 45th St. N.,
 west of Hoover St.)
 Elev. = 1339.57

BM #4: 60d nail in PP at the SE
 corner of exception on west side of
 Hoover St. south of 45th St. N.
 Elev. = 1335.26

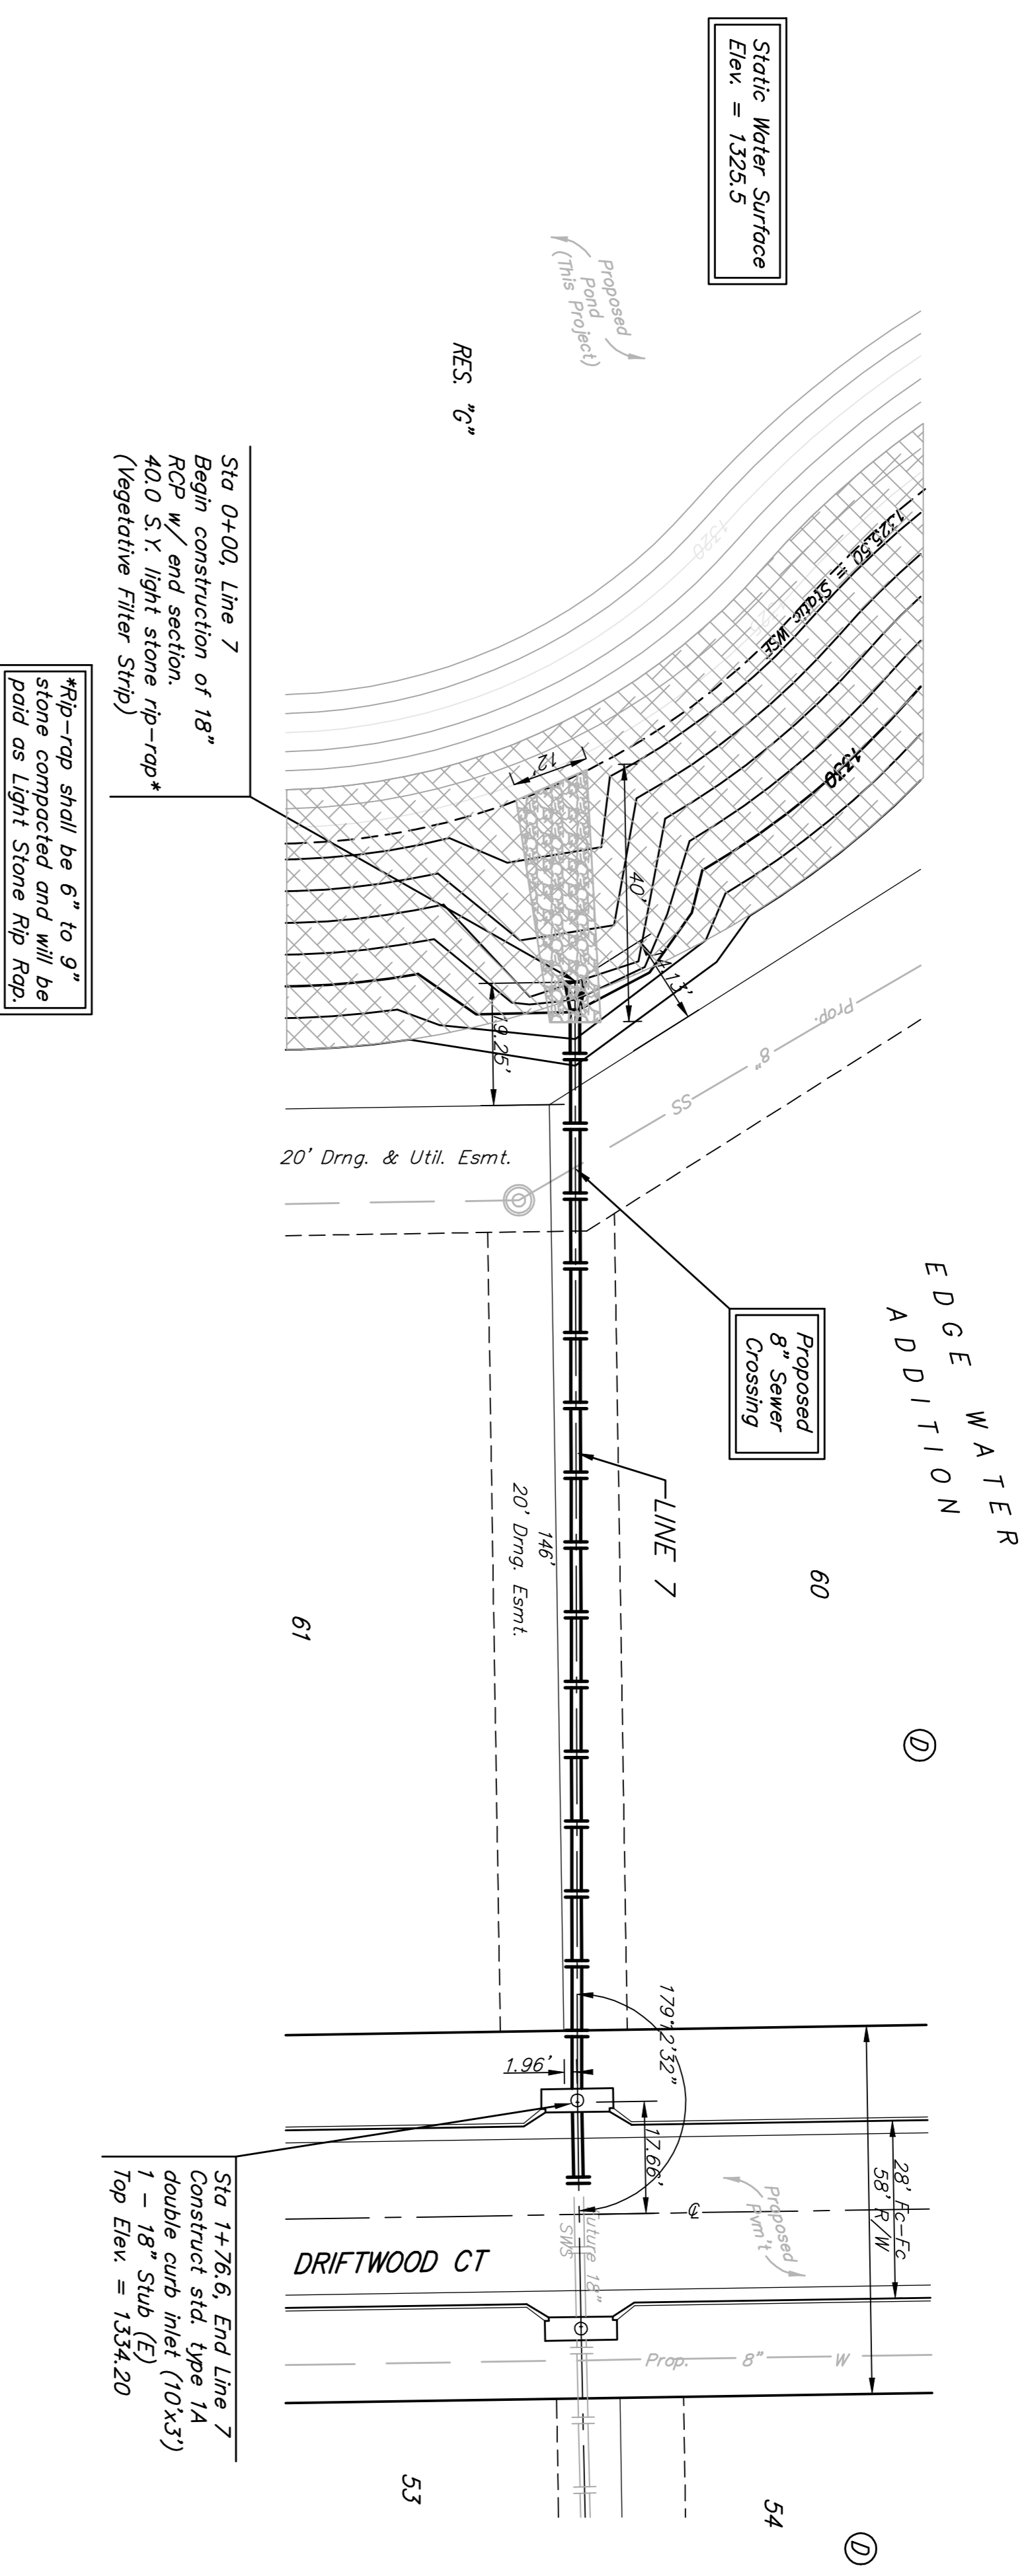

EDGE WATER ADDITION LINE 7 STORM WATER DRAIN IMPROVEMENTS	
Baughman Company, P.A. 310 Elm St. Woburn, MA 02458 ENGINEERING SURVEYING PLANNING LANDSCAPE ARCHITECTURE	PROJECT NUMBER 468-84333
REVISIONS	DESIGN ATD
DATE 08/07	DRAWN TMS
SCALE Noted	APPROVED 08/07
SHEET 6 OF 44	

1335	1320
1330	1325
1325	1320
1320	1315

Edge Water SW12wms5
 07.05E839