



EXPANSION JOINT


NOTE: Extra Thickness to be Subsidiary to Price of Square Yards Pavement

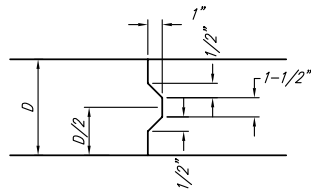


KEYWAY DETAIL

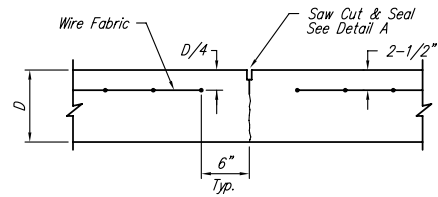


CONTRACTION JOINT DETAIL (C.J.)

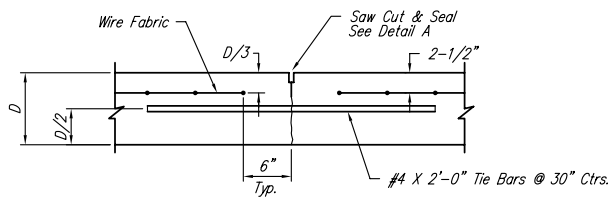


LONGITUDINAL JOINT DETAIL (L.J.)

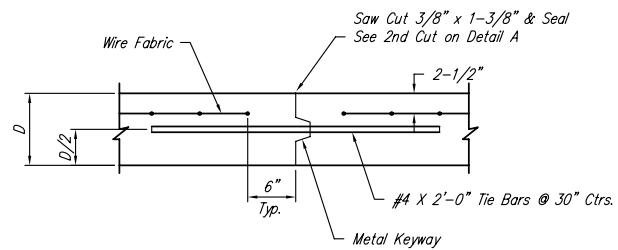


OPTIONAL LONGITUDINAL JOINT DETAIL (L.J.)

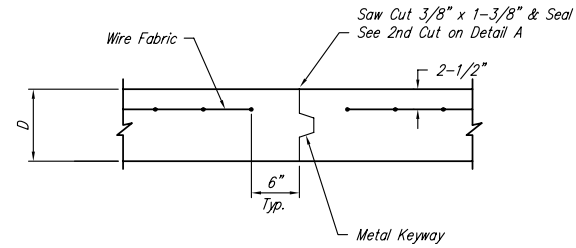


OPTIONAL CONTRACTION JOINT

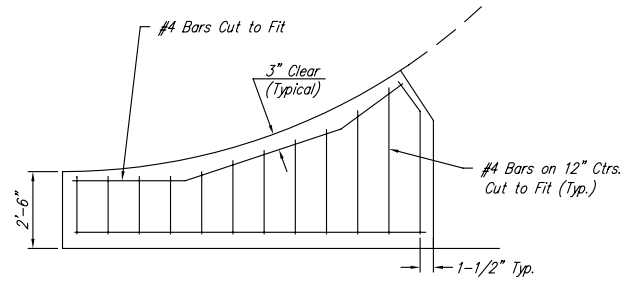

WING REINFORCING DETAIL

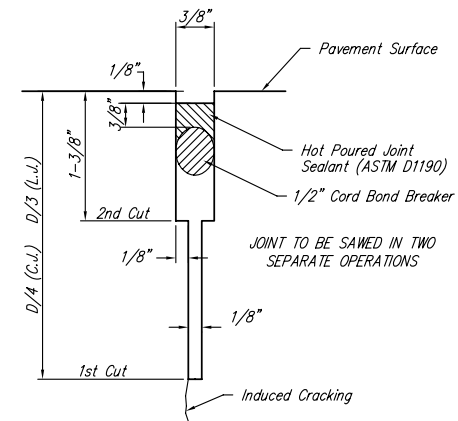


SAW JOINT DETAIL

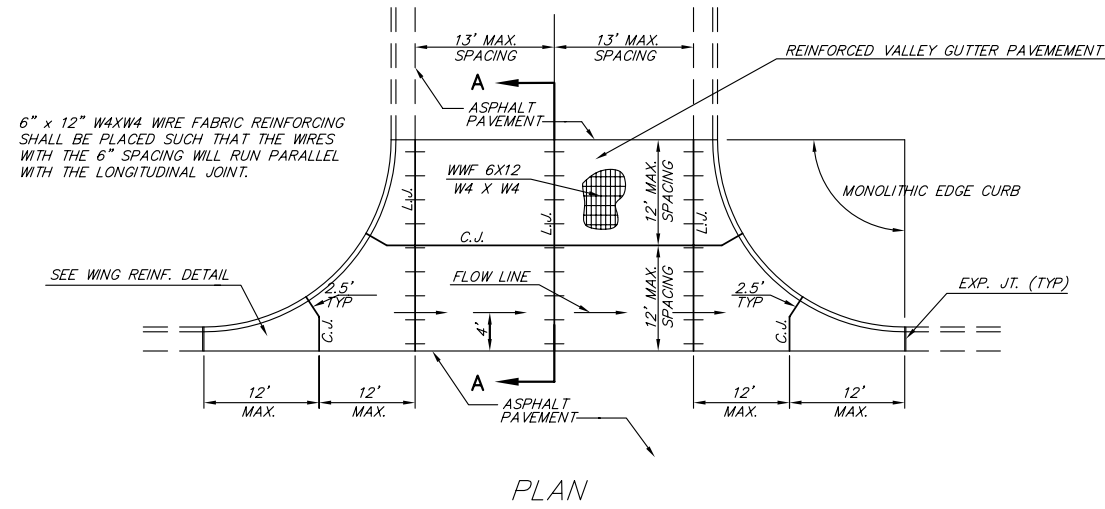

PLAN

6" x 12" W4XW4 WIRE FABRIC REINFORCING SHALL BE PLACED SUCH THAT THE WIRES WITH THE 6" SPACING WILL RUN PARALLEL WITH THE LONGITUDINAL JOINT.

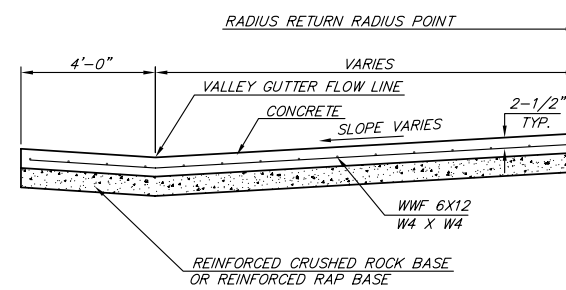

SECTION A-A

REINFORCED VALLEY GUTTER DETAIL

H:\CIVIL\99058\027172.DWG\PAV\COMMON\Y_ENT\027172ED.DWG



VALLEY GUTTER DETAILS

CITY ENGINEER JAMES L. ARMOUR, P.E.		
PROJECT NUMBER 472-83719	DCA NUMBER 765978	DATE AUG 06
CITY ENGINEER'S OFFICE CITY HALL - SEVENTH FLOOR 455 NORTH MAIN STREET WICHITA, KANSAS 67202-1620 (316) 268-4501 (316) 268-4114 FAX		DESIGN ABC
		DRAWN DEF
		SHEET 4 OF 17