

Benchmarks:



BM #1: Small RR spike in 2nd PP north of K-42 Highway, west side of Maize
Elev. = 143.61 (City Datum)

BM #2: Small RR spike in PP east of East 1/4 Corner (G)
Elev. = 147.00 (City Datum)

BM #3: "□" Top Headwall southeast corner K-42 Highway and Maize (County BM with City Datum)
Elev. = 144.04 (City Datum)



SCALE:
1" = 20' HORIZONTAL
1" = 5' VERTICAL
• = IRON

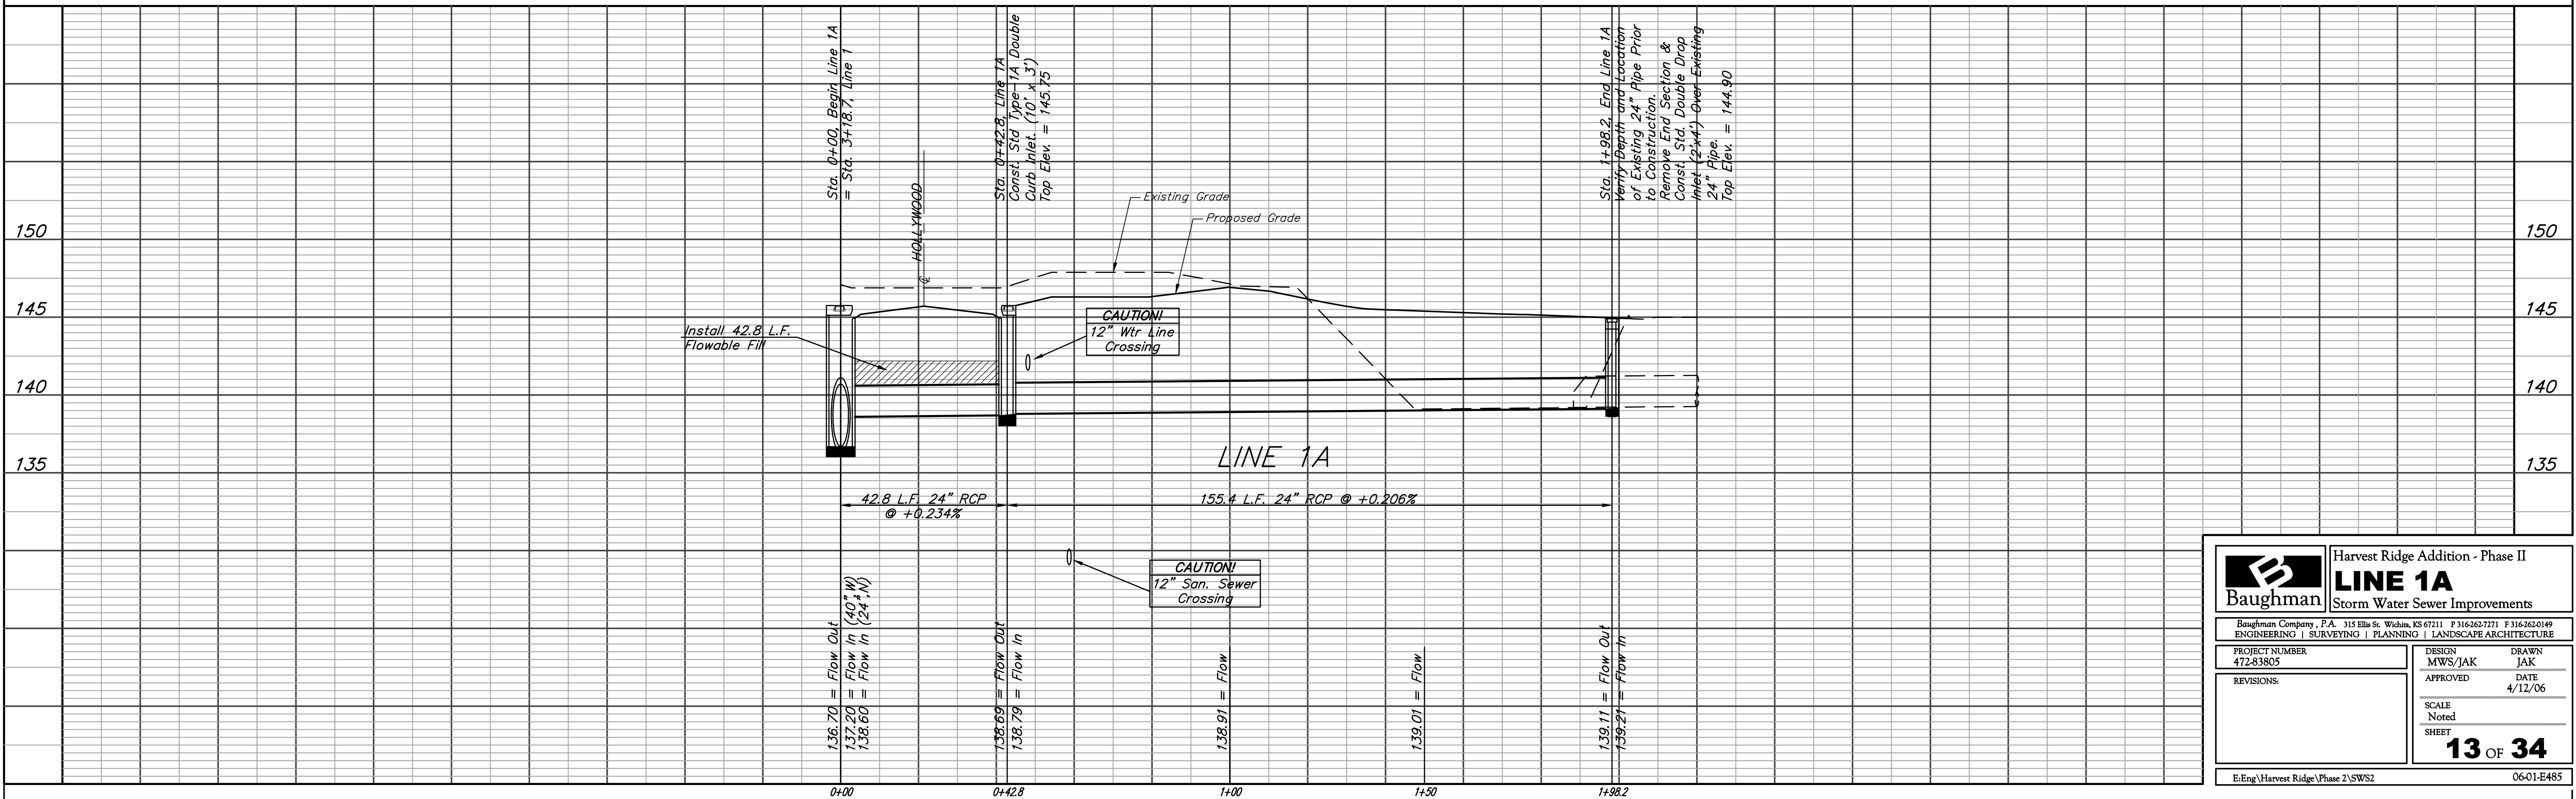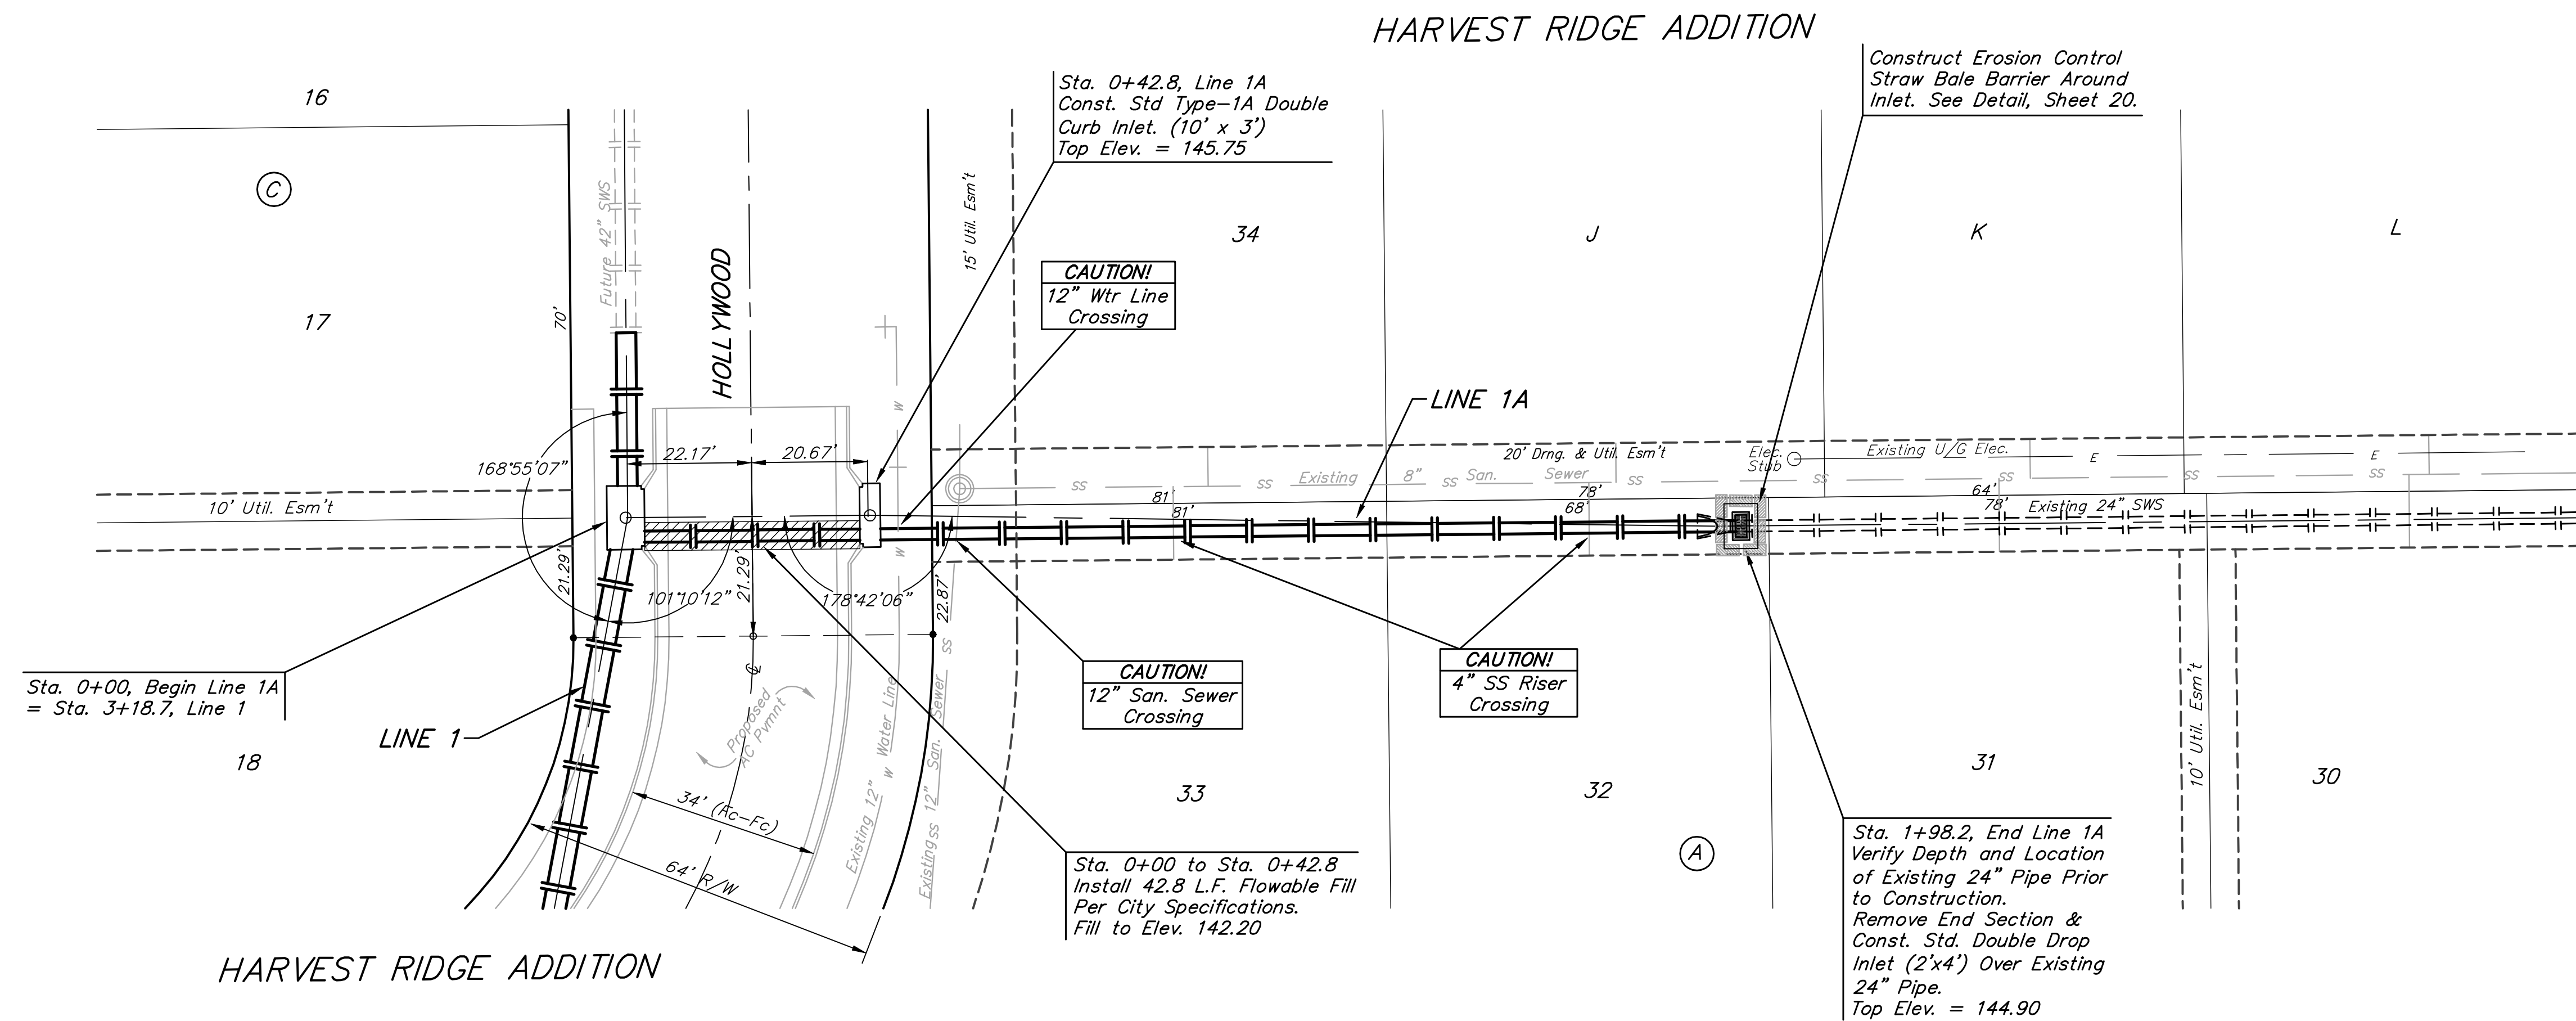

		Harvest Ridge Addition - Phase II	
		LINE 1A	
Storm Water Sewer Improvements		PROJECT NUMBER: 472-83805 DESIGN: MWS/JAK DRAWN: JAK APPROVED: DATE 4/12/06 SCALE: Noted SHEET: 13 OF 34	
REVISIONS:		E:\Eng\Harvest Ridge\Phase 2\SWS2 06-01-E485	