


**Benchmarks:**

BM #1: Small RR spike in 2nd PP north of K-42 Highway, west side of Maize  
Elev. = 143.61 (City Datum)


BM #2: Small RR spike in PP east of East 1/4 Corner (G)  
Elev. = 147.00 (City Datum)

BM #3: "□" Top Headwall southeast corner K-42 Highway and Maize (County BM with City Datum)  
Elev. = 144.04 (City Datum)

HARVEST RIDGE ADDITION

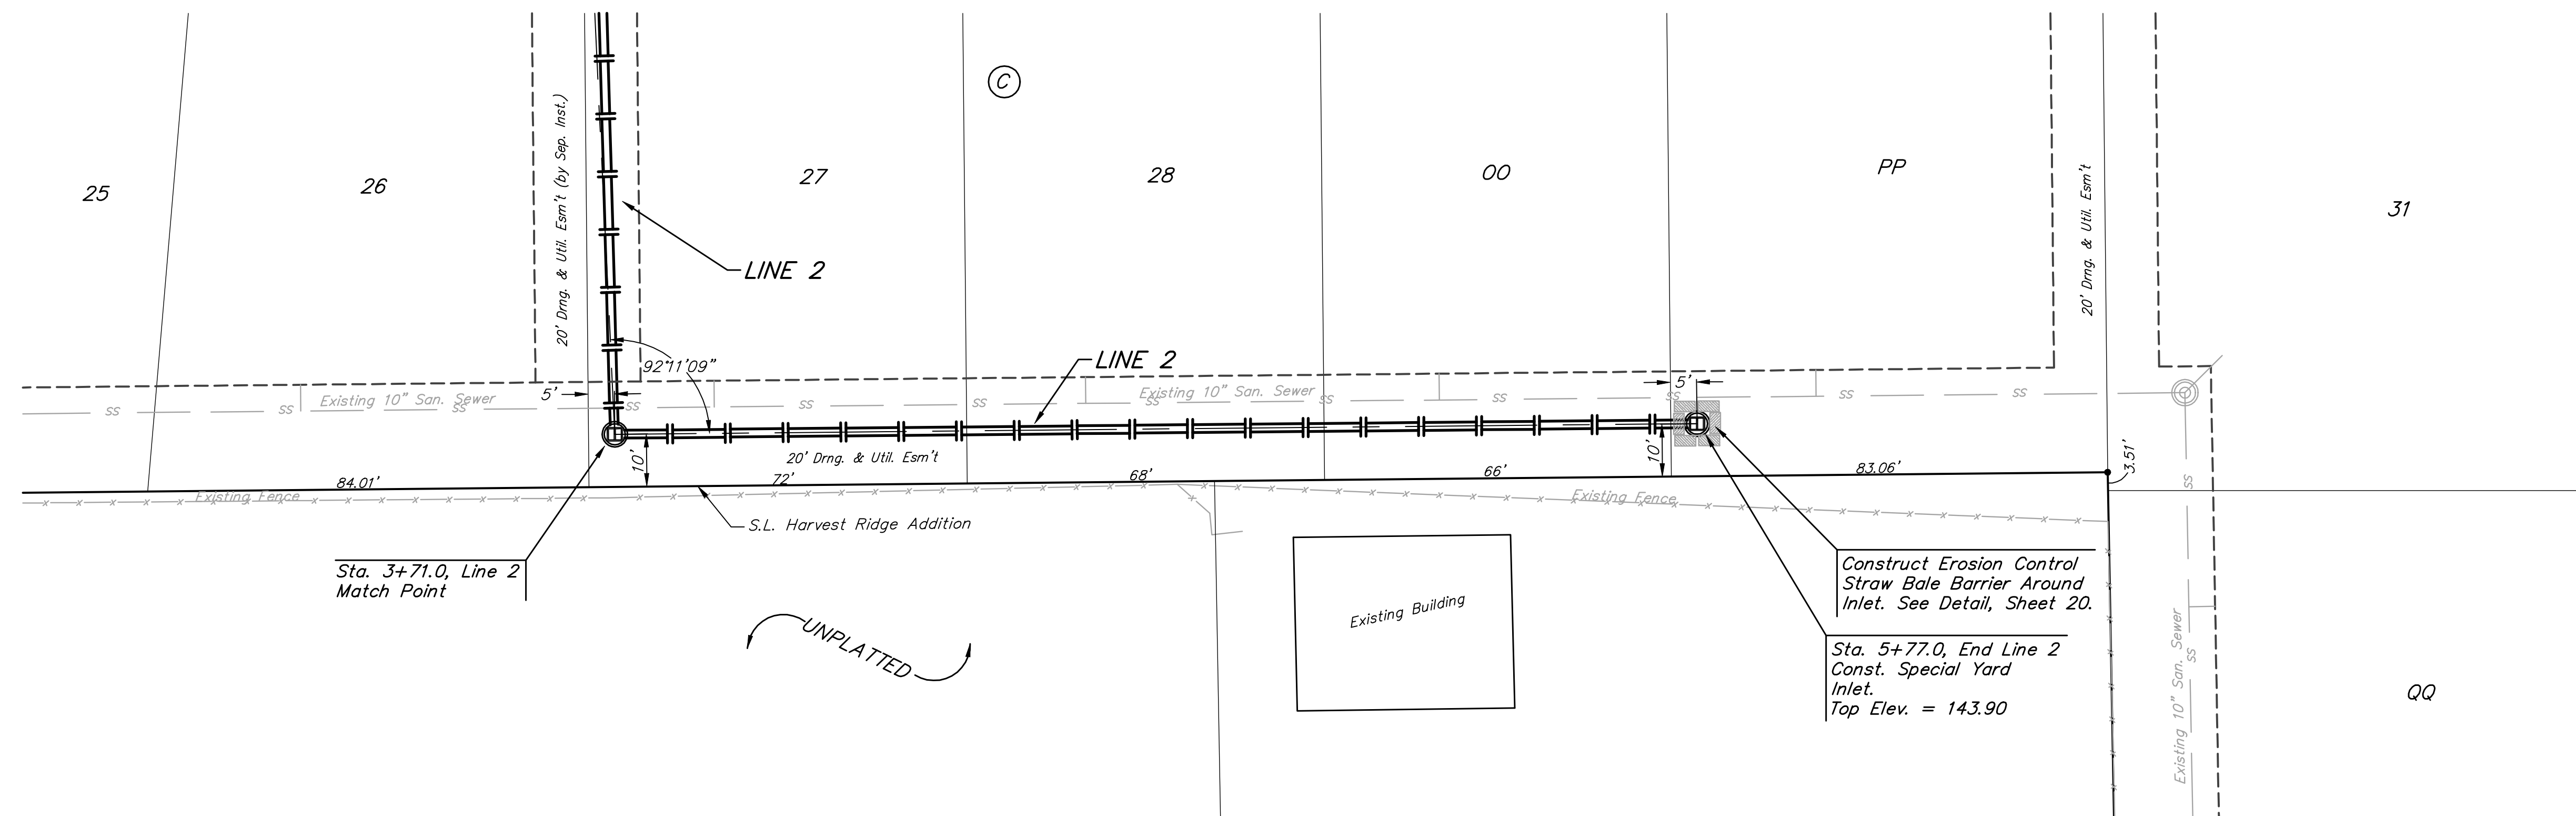

SCALE:  
1" = 20' HORIZONTAL  
1" = 5' VERTICAL  
= IRON

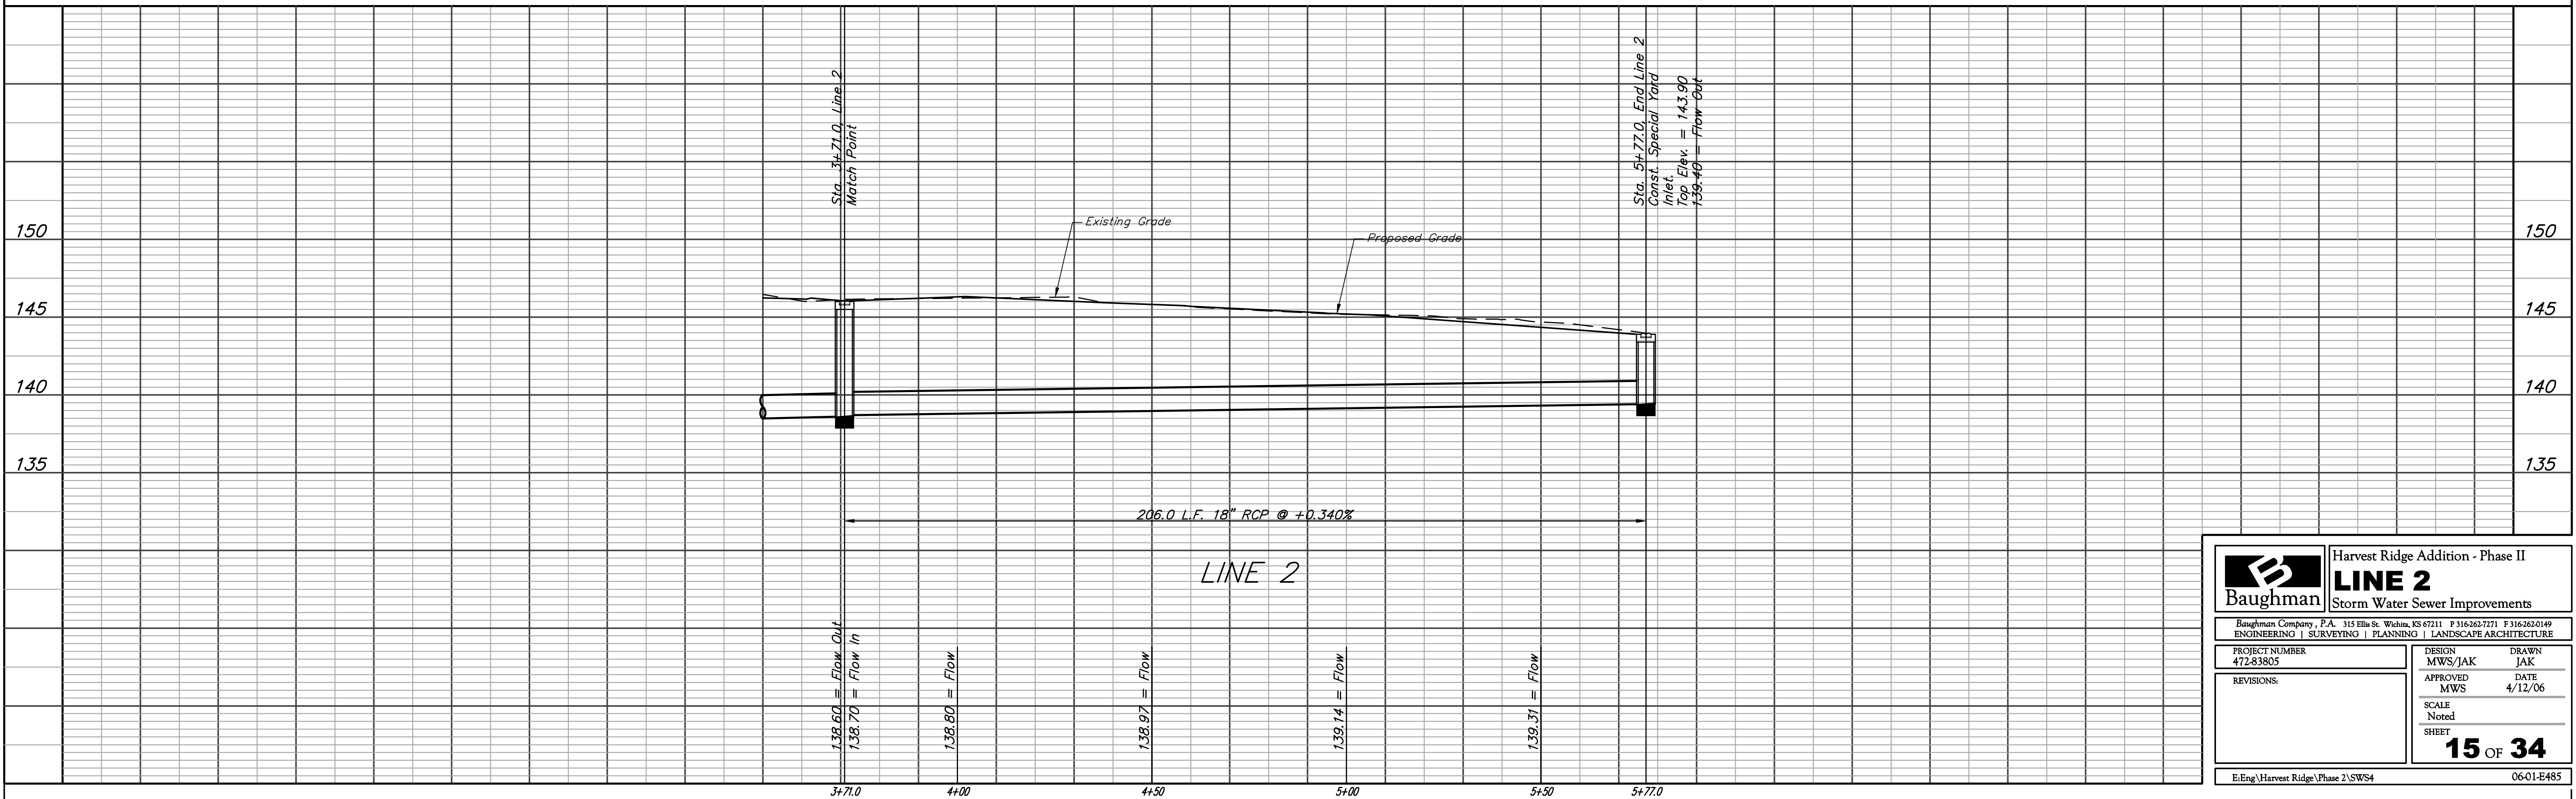

		Harvest Ridge Addition - Phase II	
		<b>LINE 2</b>	
Storm Water Sewer Improvements		<small>Baughman Company, P.A. 315 Ellis St. Wichita, KS 67211 F 316-262-7271 F 316-262-0149 ENGINEERING   SURVEYING   PLANNING   LANDSCAPE ARCHITECTURE</small>	
PROJECT NUMBER 472-83805	DESIGN MWS/JAK	DRAWN JAK	DATE 4/12/06
REVISIONS:	SCALE Noted SHEET		
			<b>15 OF 34</b>
E:\Eng\Harvest Ridge\Phase 2\SW54		0601-E485	