


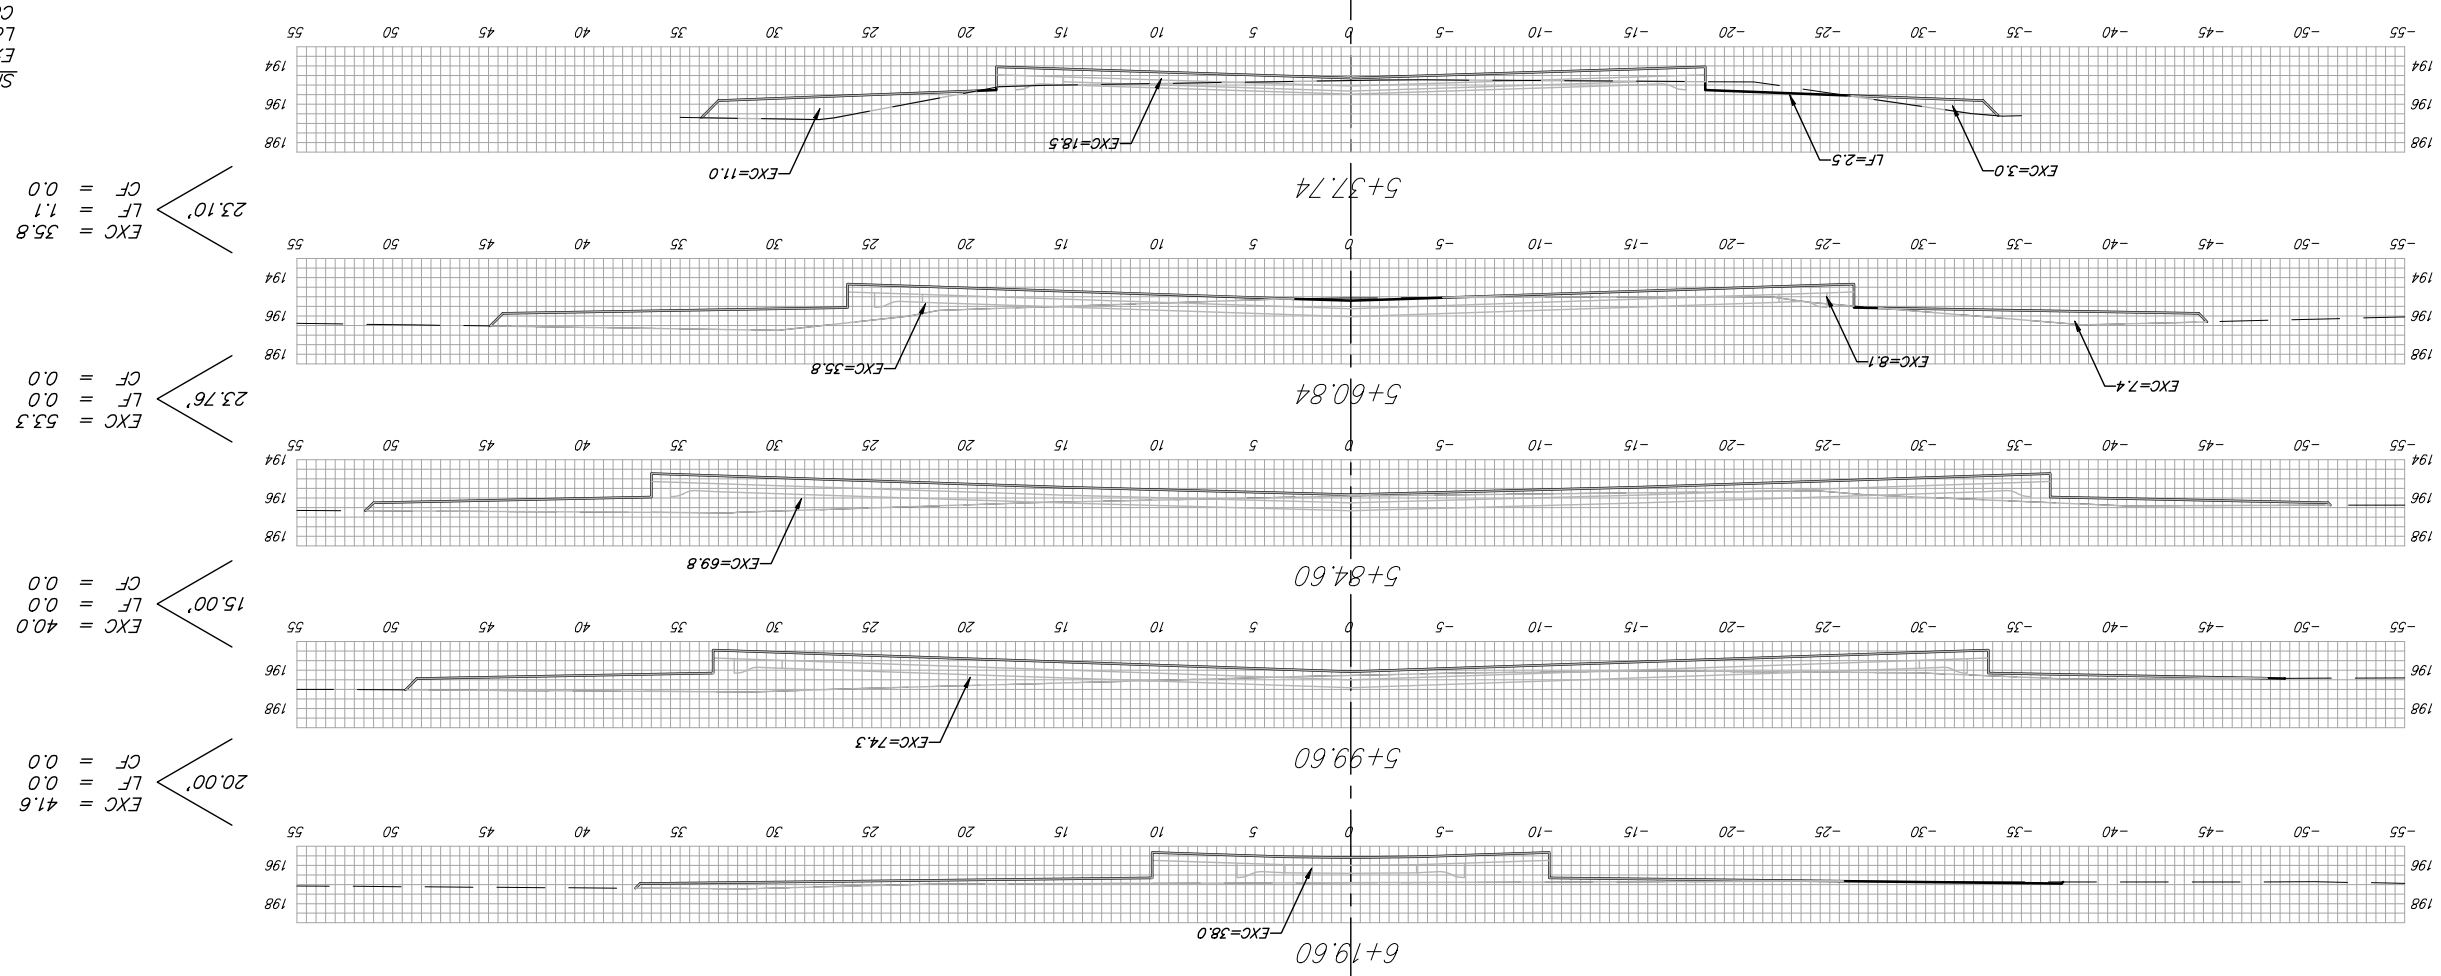

QUINCY CIR.



Sheet Totals:

Excavation = 170.7 C.Y.  
 Loose Fill = 1.1 C.Y.  
 Compacted Fill = 0.0 C.Y.